


**PLAZA HARDSCAPE AND  
FENCING IMPROVEMENTS  
BOTANICA - THE WICHITA GARDENS**

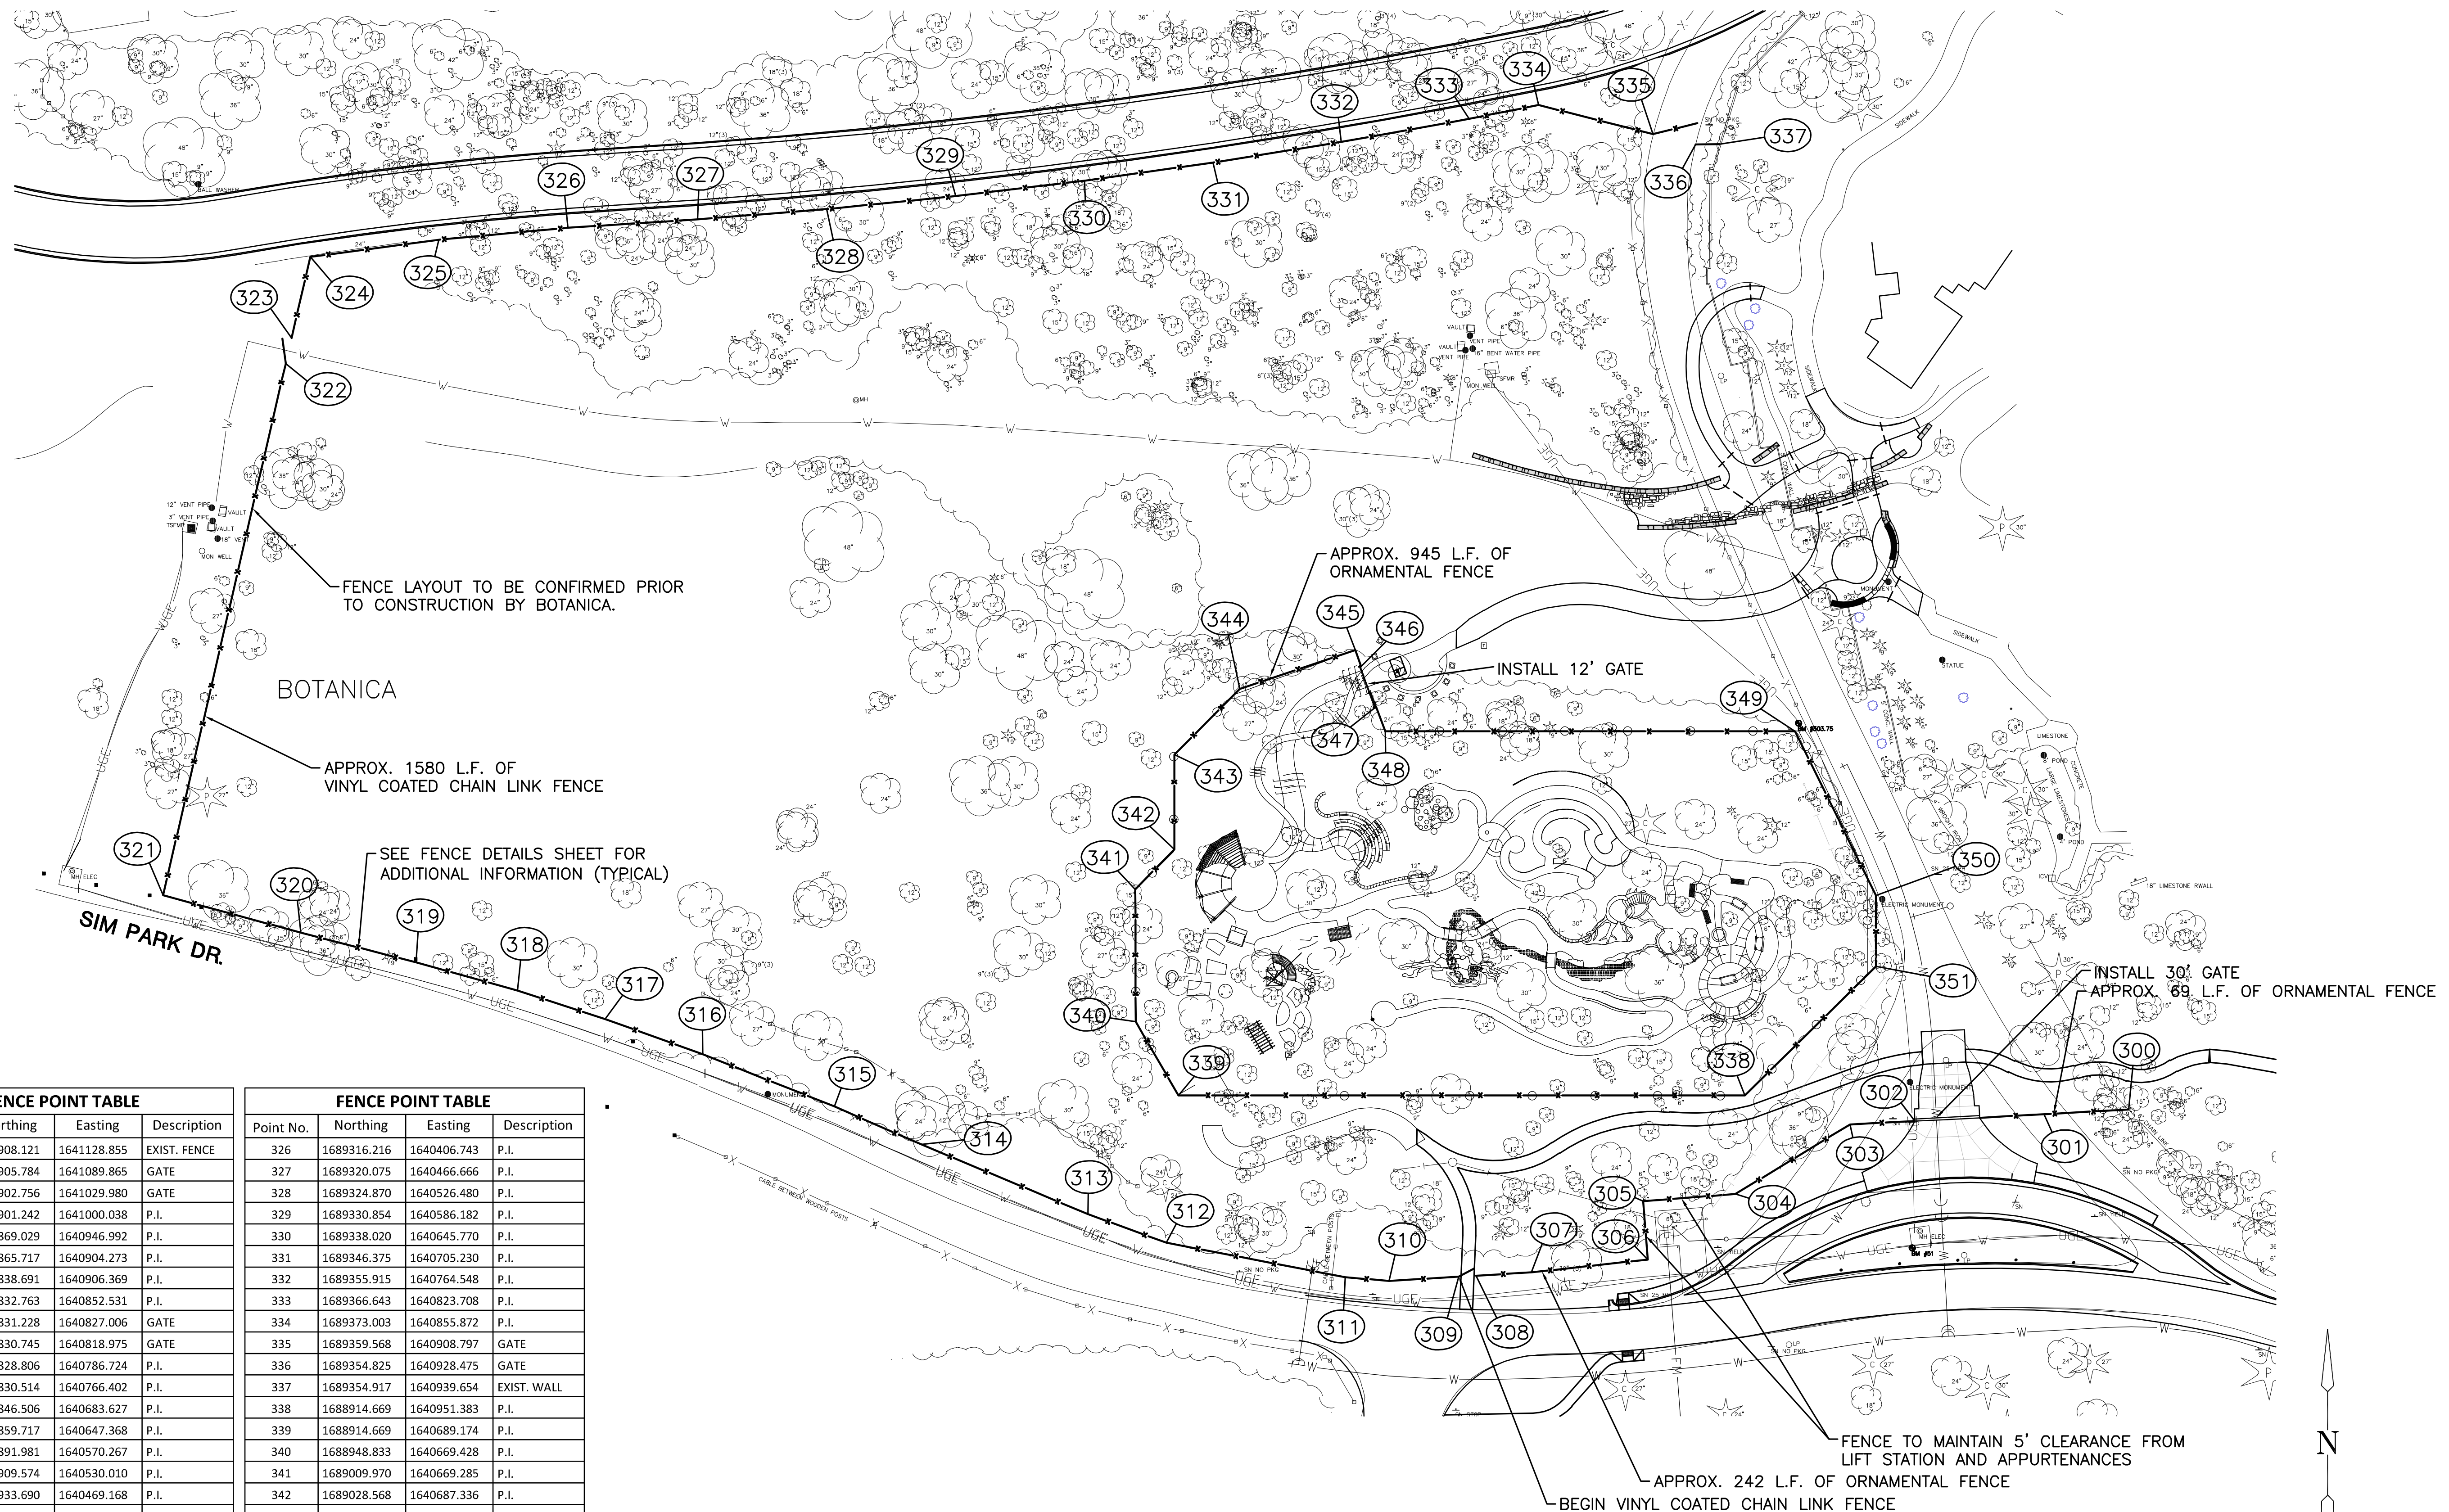

FENCE POINT TABLE			
Point No.	Northing	Easting	Description
300	1688908.121	1641128.855	EXIST. FENCE
301	1688905.784	1641089.865	GATE
302	1688902.756	1641029.980	GATE
303	1688901.242	1641000.038	P.I.
304	1688869.029	1640946.992	P.I.
305	1688865.717	1640904.273	P.I.
306	1688838.691	1640906.369	P.I.
307	1688832.763	1640852.531	P.I.
308	1688831.228	1640827.006	GATE
309	1688830.745	1640818.975	GATE
310	1688828.806	1640786.724	P.I.
311	1688830.514	1640766.402	P.I.
312	1688846.506	1640683.627	P.I.
313	1688859.717	1640647.368	P.I.
314	1688891.981	1640570.267	P.I.
315	1688909.574	1640530.010	P.I.
316	1688933.690	1640469.168	P.I.
317	1688949.999	1640423.944	P.I.
318	1688963.223	1640383.406	P.I.
319	1688976.227	1640336.429	P.I.
320	1688989.986	1640283.161	P.I.
321	1689007.286	1640219.415	P.I.
322	1689253.359	1640276.140	GATE
323	1689265.206	1640278.858	GATE
324	1689302.723	1640287.504	P.I.
325	1689310.691	1640346.973	P.I.

FENCE POINT TABLE			
Point No.	Northing	Easting	Description
326	1689316.216	1640406.743	P.I.
327	1689320.075	1640466.666	P.I.
328	1689324.870	1640526.480	P.I.
329	1689330.854	1640586.182	P.I.
330	1689338.020	1640645.770	P.I.
331	1689346.375	1640705.230	P.I.
332	1689355.915	1640764.548	P.I.
333	1689366.643	1640823.708	P.I.
334	1689373.003	1640855.872	P.I.
335	1689359.568	1640908.797	GATE
336	1689354.825	1640928.475	GATE
337	1689354.917	1640939.654	EXIST. WALL
338	1688914.669	1640951.383	P.I.
339	1688914.669	1640689.174	P.I.
340	1688948.833	1640669.428	P.I.
341	1689009.970	1640669.285	P.I.
342	1689028.568	1640687.336	P.I.
343	1689072.374	1640687.337	P.I.
344	1689102.812	1640717.582	P.I.
345	1689120.812	1640771.098	P.I.
346	1689113.236	1640773.813	GATE
347	1689094.532	1640780.724	GATE
348	1689083.126	1640784.952	P.I.
349	1689083.126	1640974.552	P.I.
350	1689007.238	1641011.997	P.I.
351	1688974.390	1641011.997	P.I.

**FENCE  
DIMENSION  
PLAN**

SHEET TITLE  
**472-84977**  
PROJECT NUMBER

DESIGN BY **BJH**  
DRAWN BY **WJ**  
CHECKED BY **JAG**

ISSUED  
**MARCH 8, 2011**  
REVISED

SHEET NO.  
**8 of 21**

PLOTTED: Tuesday, March 08, 2011 @ 05:41PM

F:\PROJECTS\2008\08603\CAD\CIVIL\CD\05\08603\_E4-FENCE.DWG