


Sta. 6+47.51 Line 1 = Sta. 0+00 Line 1B  
 BL Sta. 32+92.51, 9.94' Lt.  
 Const. Type 1A Curb Inlet (Double)  
 (10' x 4')(Special Setback)  
 Elev. = 1322.79 Top  
 (See Detail)

Construct 7" A.C. Pavement on  
 8" Reinf. Crushed Rock Base to  
 Limits of Removal

**CAUTION!**  
 Ex. 8" WL  
 Crosses

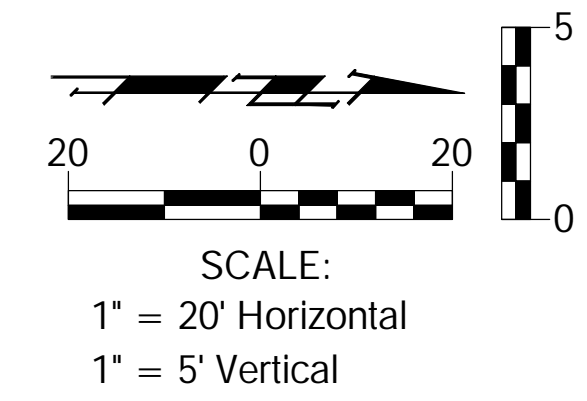

Match Point

Match Point

