




4+00.00

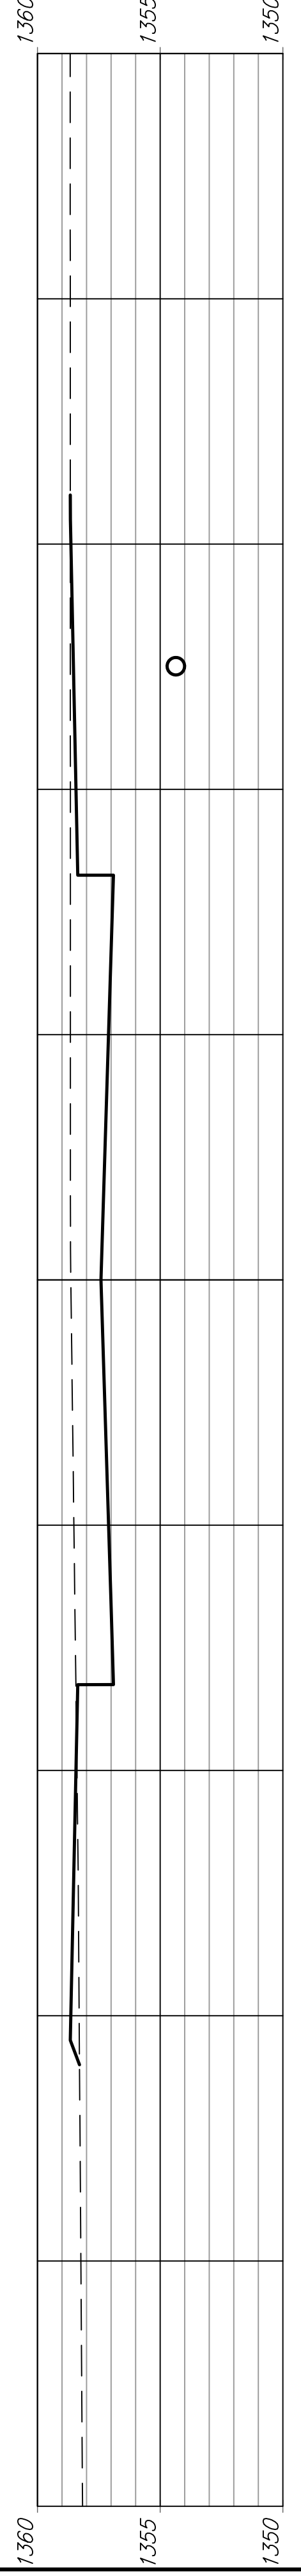


3+50.00

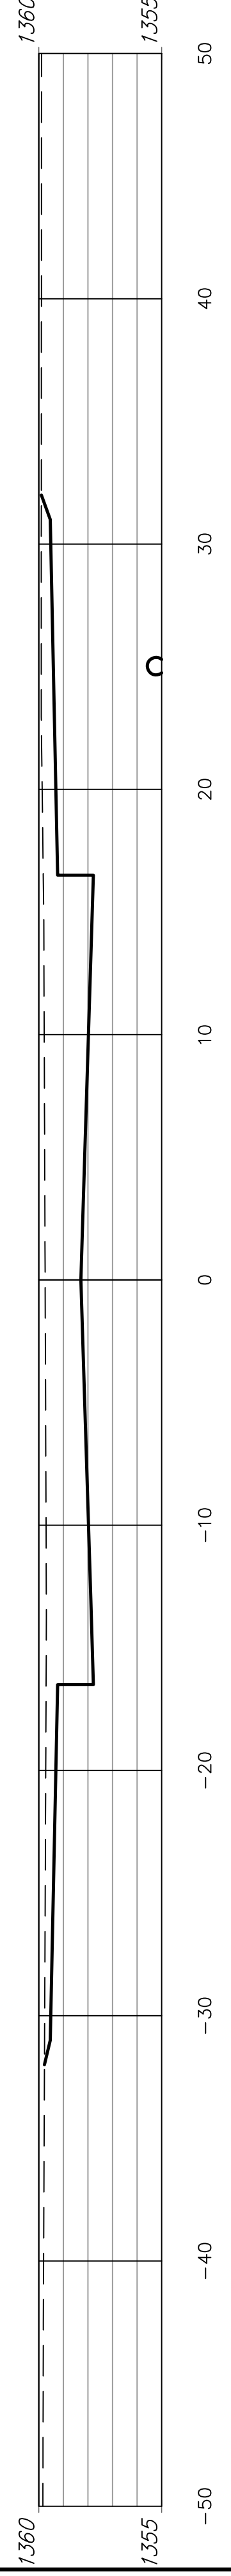


3+00.00

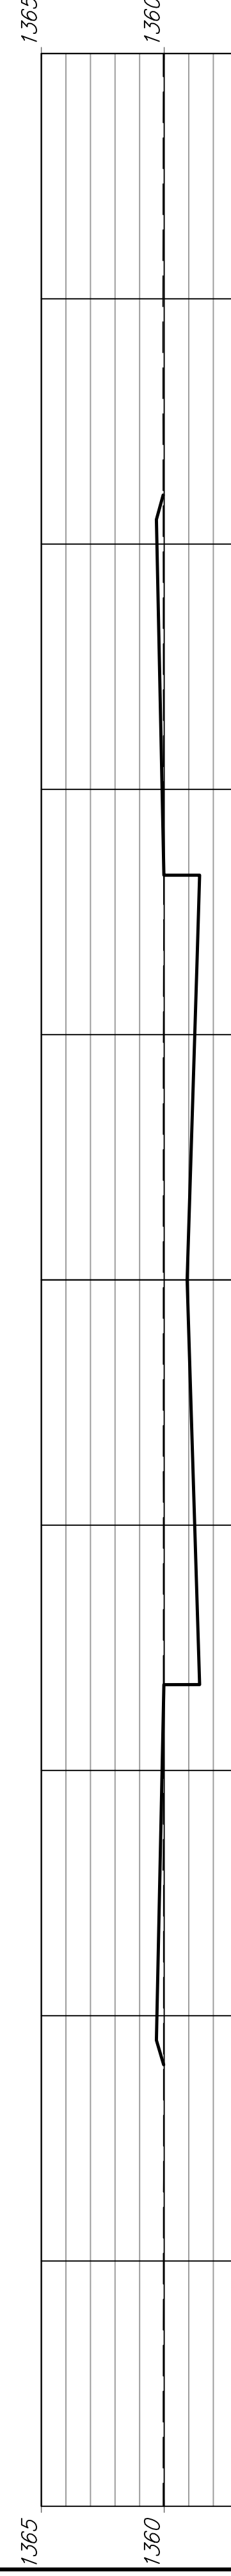


2+50.00

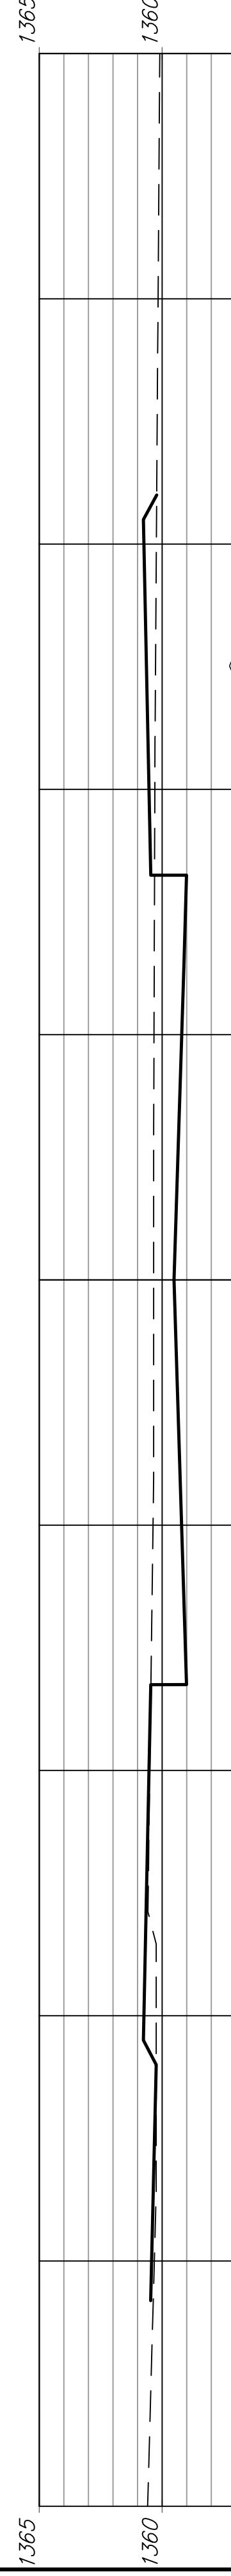


2+25.00

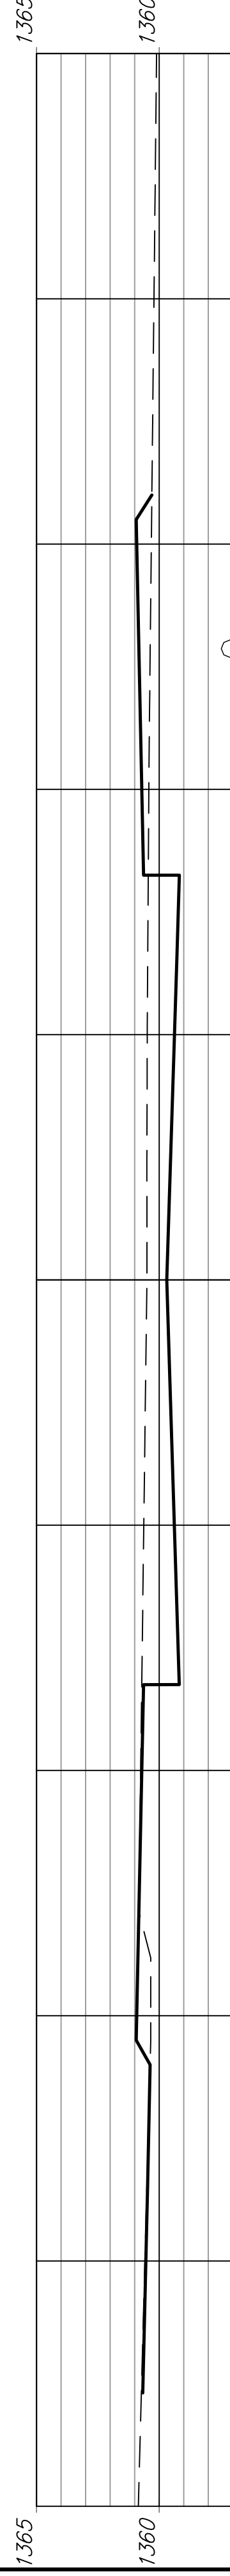


2+00.00

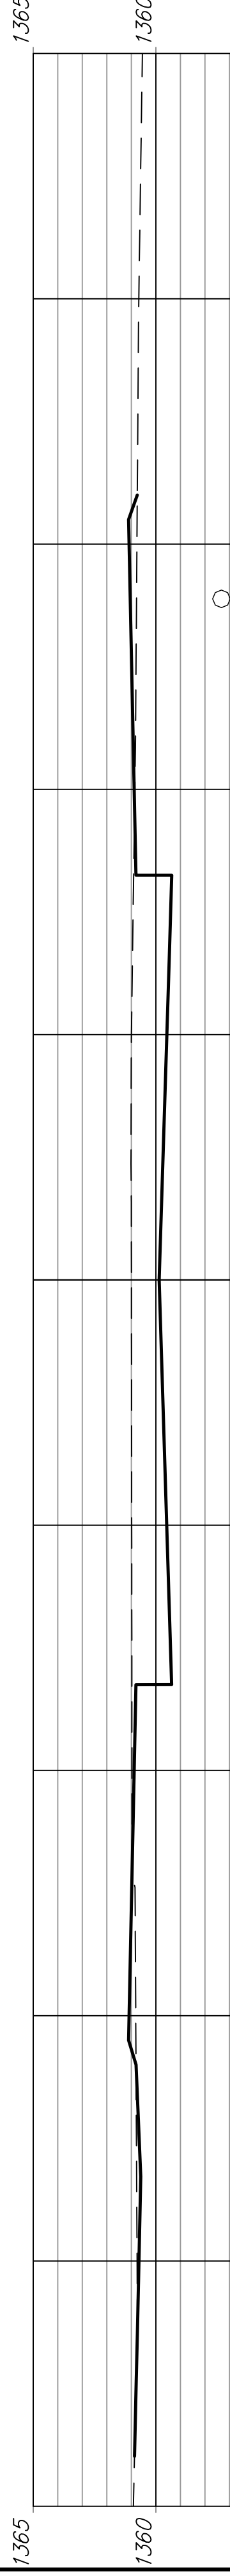



1+75.00

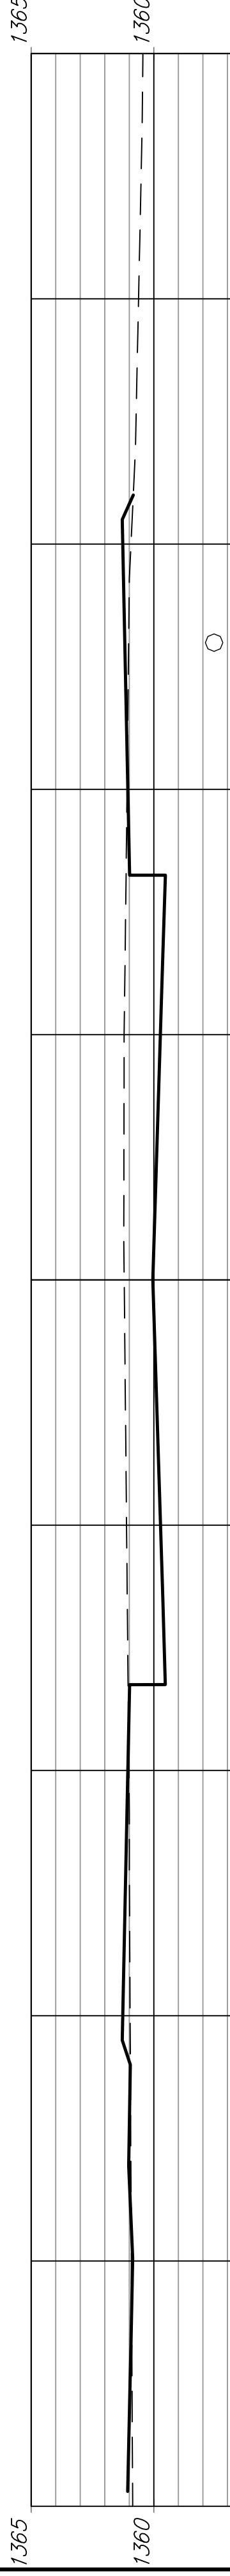

1+50.00

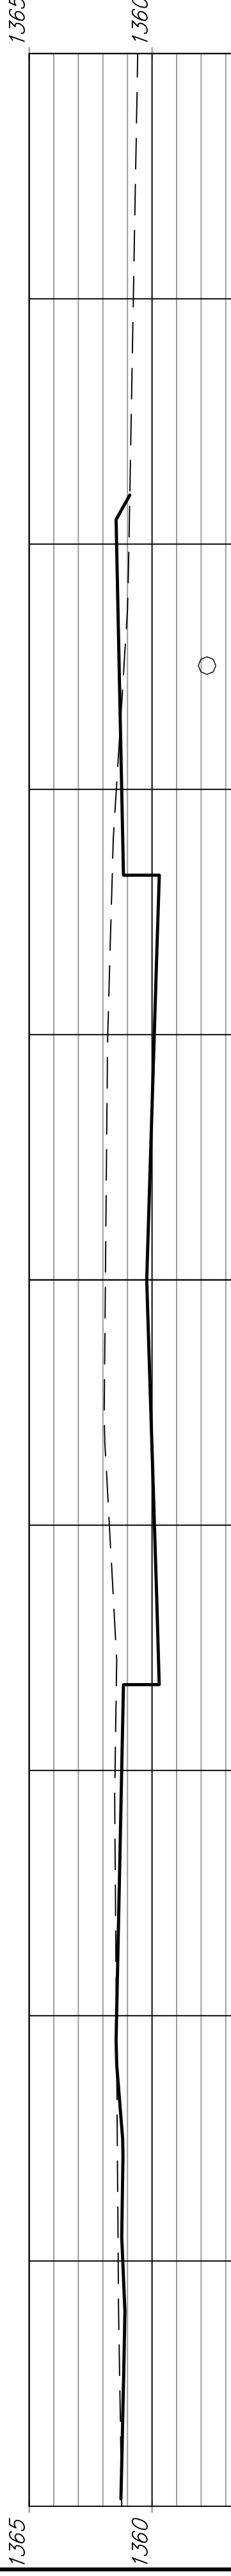

1+00.00

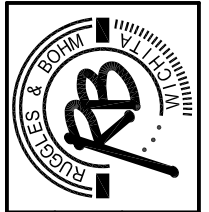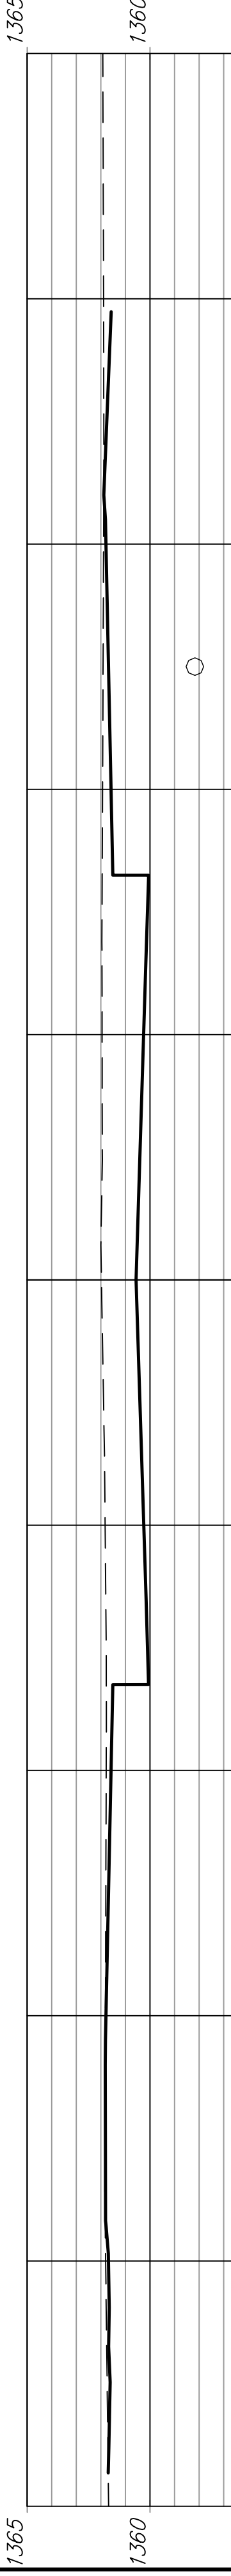

EARTHWORK SECTIONS
WILLOWGREEN CIR.
STA. 1+00 TO 4+00