
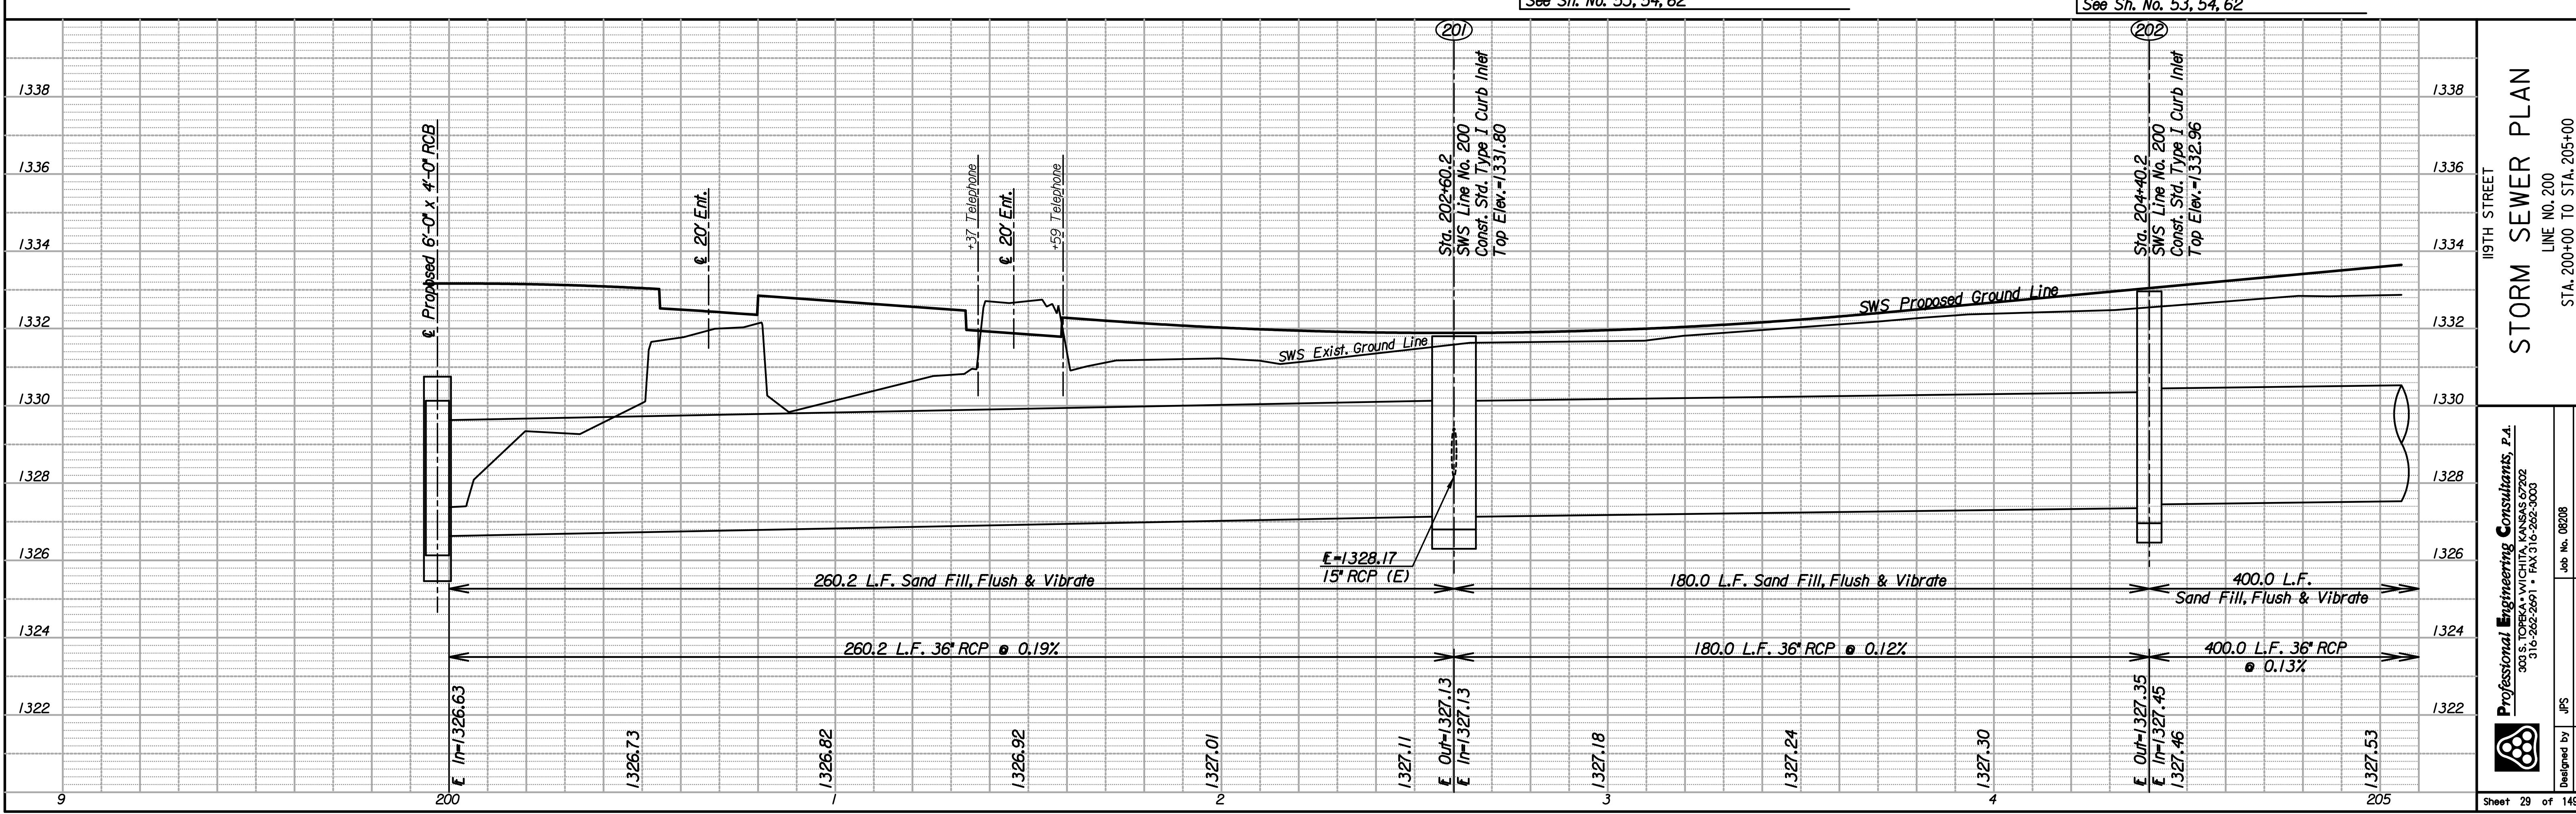


Plotted By: sub Date: 1/21/2011 1:38:58 PM
 FILE: I:\2008\08208\SWS\08208-SWS System 200-1.dgn

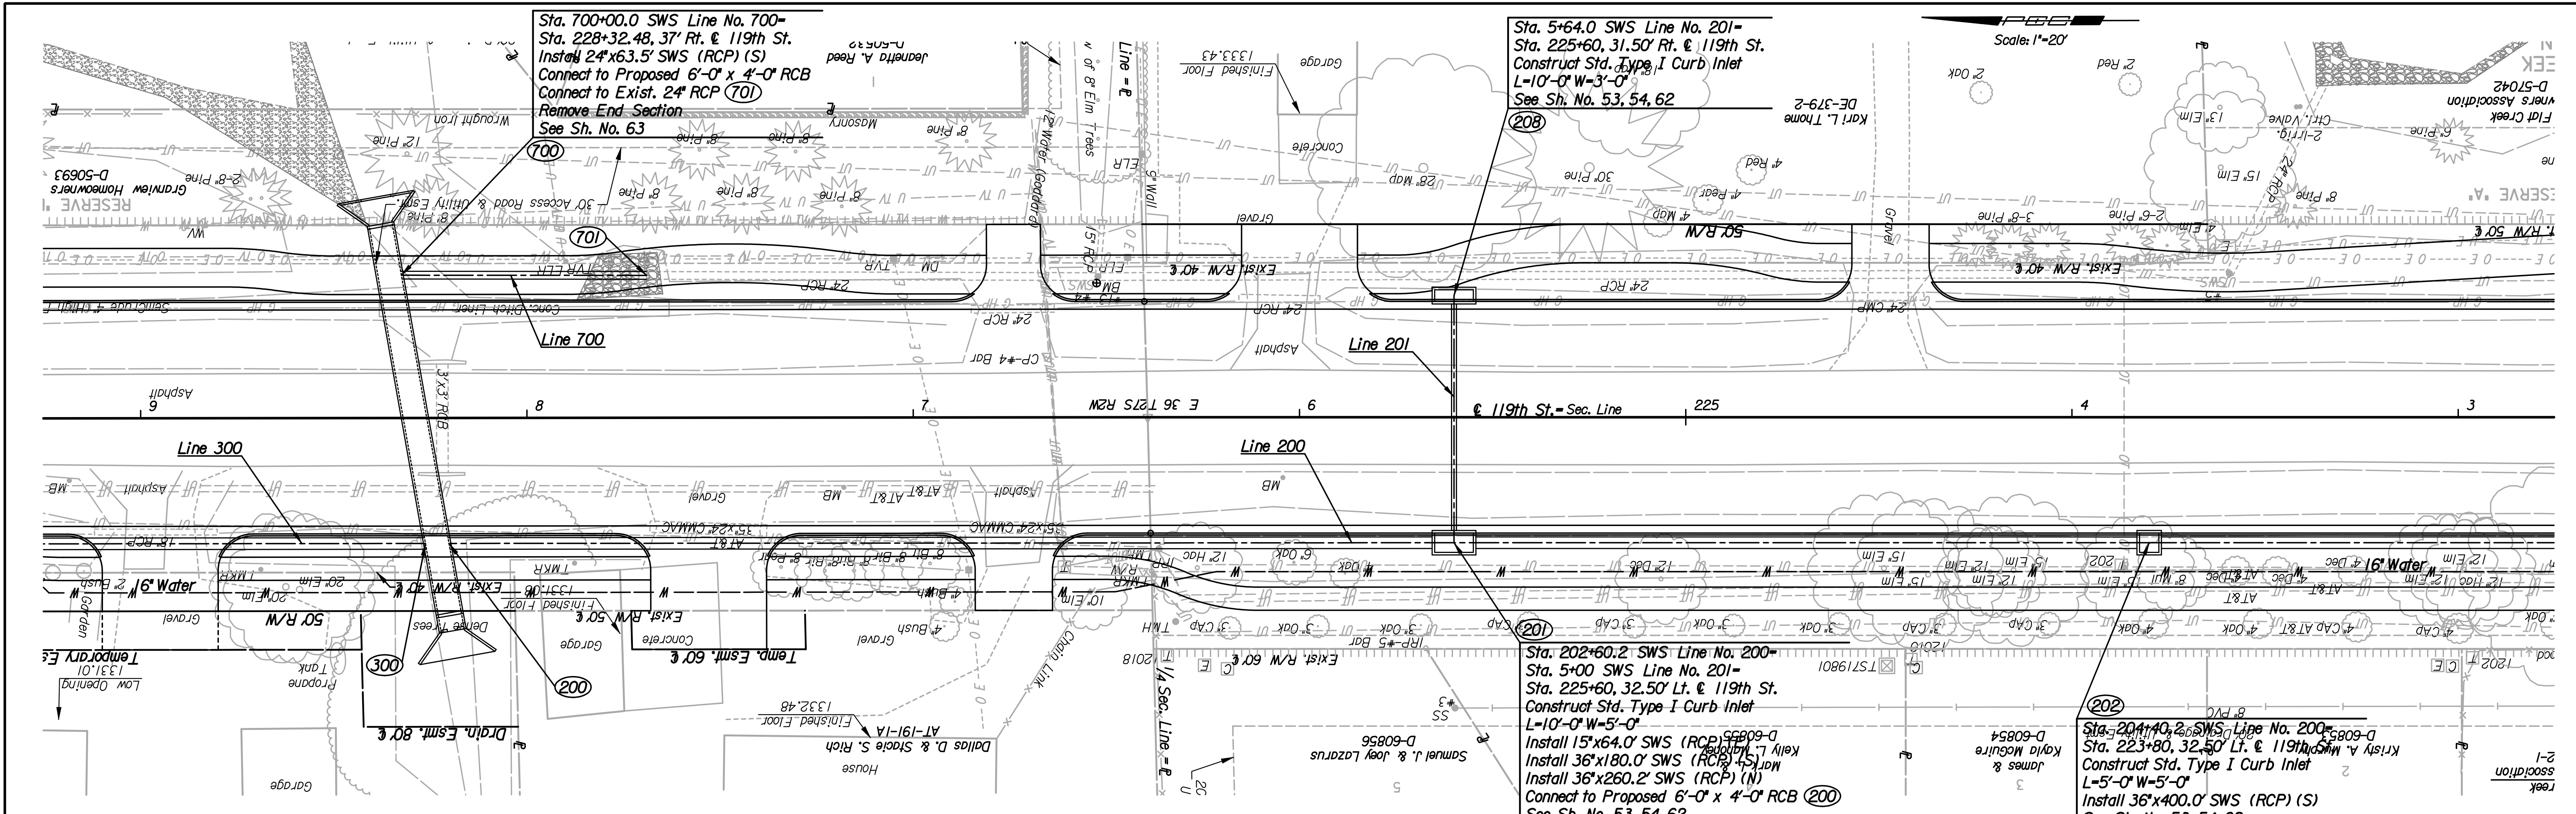

STORM SEWER PLAN
 LINE NO. 200
 STA. 200+00 TO STA. 205+00
 C.O.W. PROJ. NO. 472-84684

Professional Engineering Consultants, P.A.
 303 S. TORRECA AVENUE, KANSAS CITY, MO 64108
 316.262.2991 FAX 316.262.0600

Job No. 08208 Date Sept., 2010
 Designed by JFS Drawn by SVB

Sheet 29 of 149