
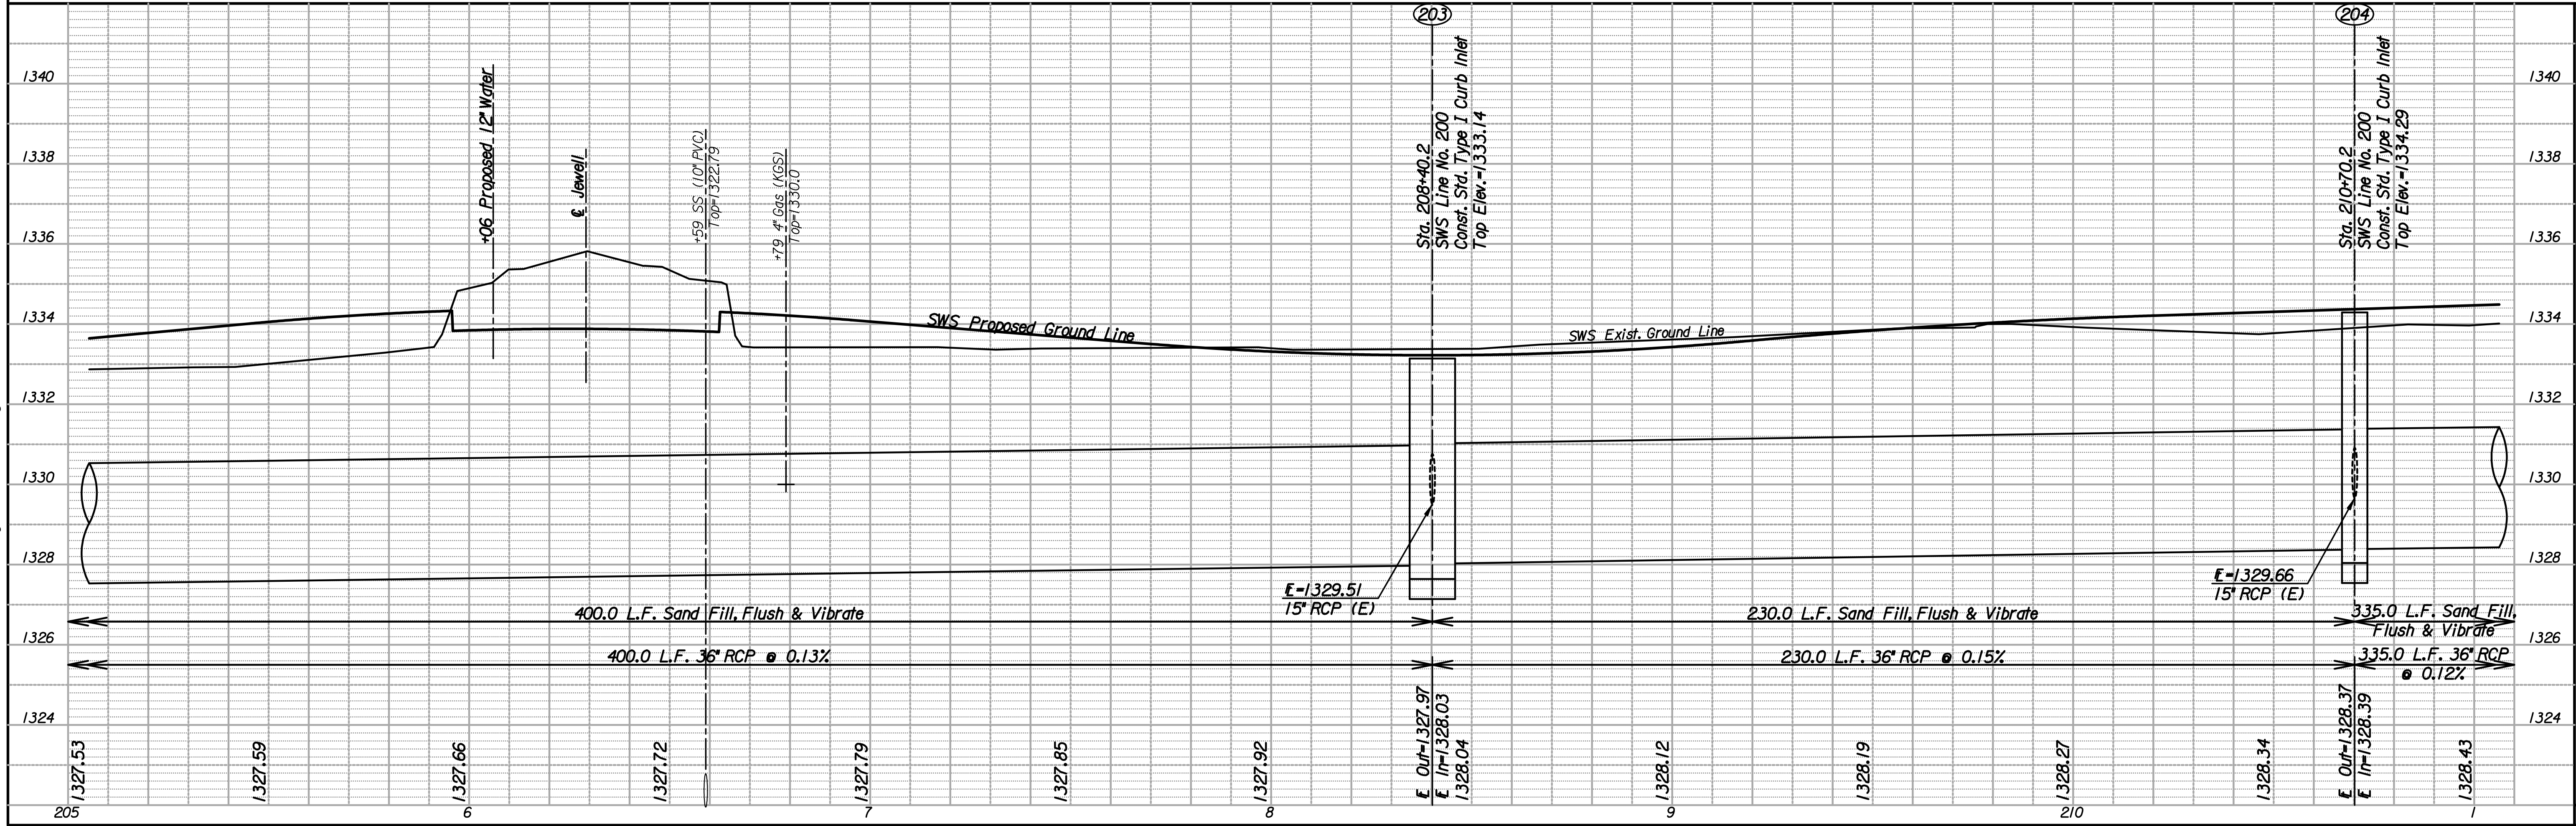


Plotted By: sub Date: 1/21/2011 1:49:28 PM
 FILE: I:\2008\08208-SWS\System 200-2.dgn

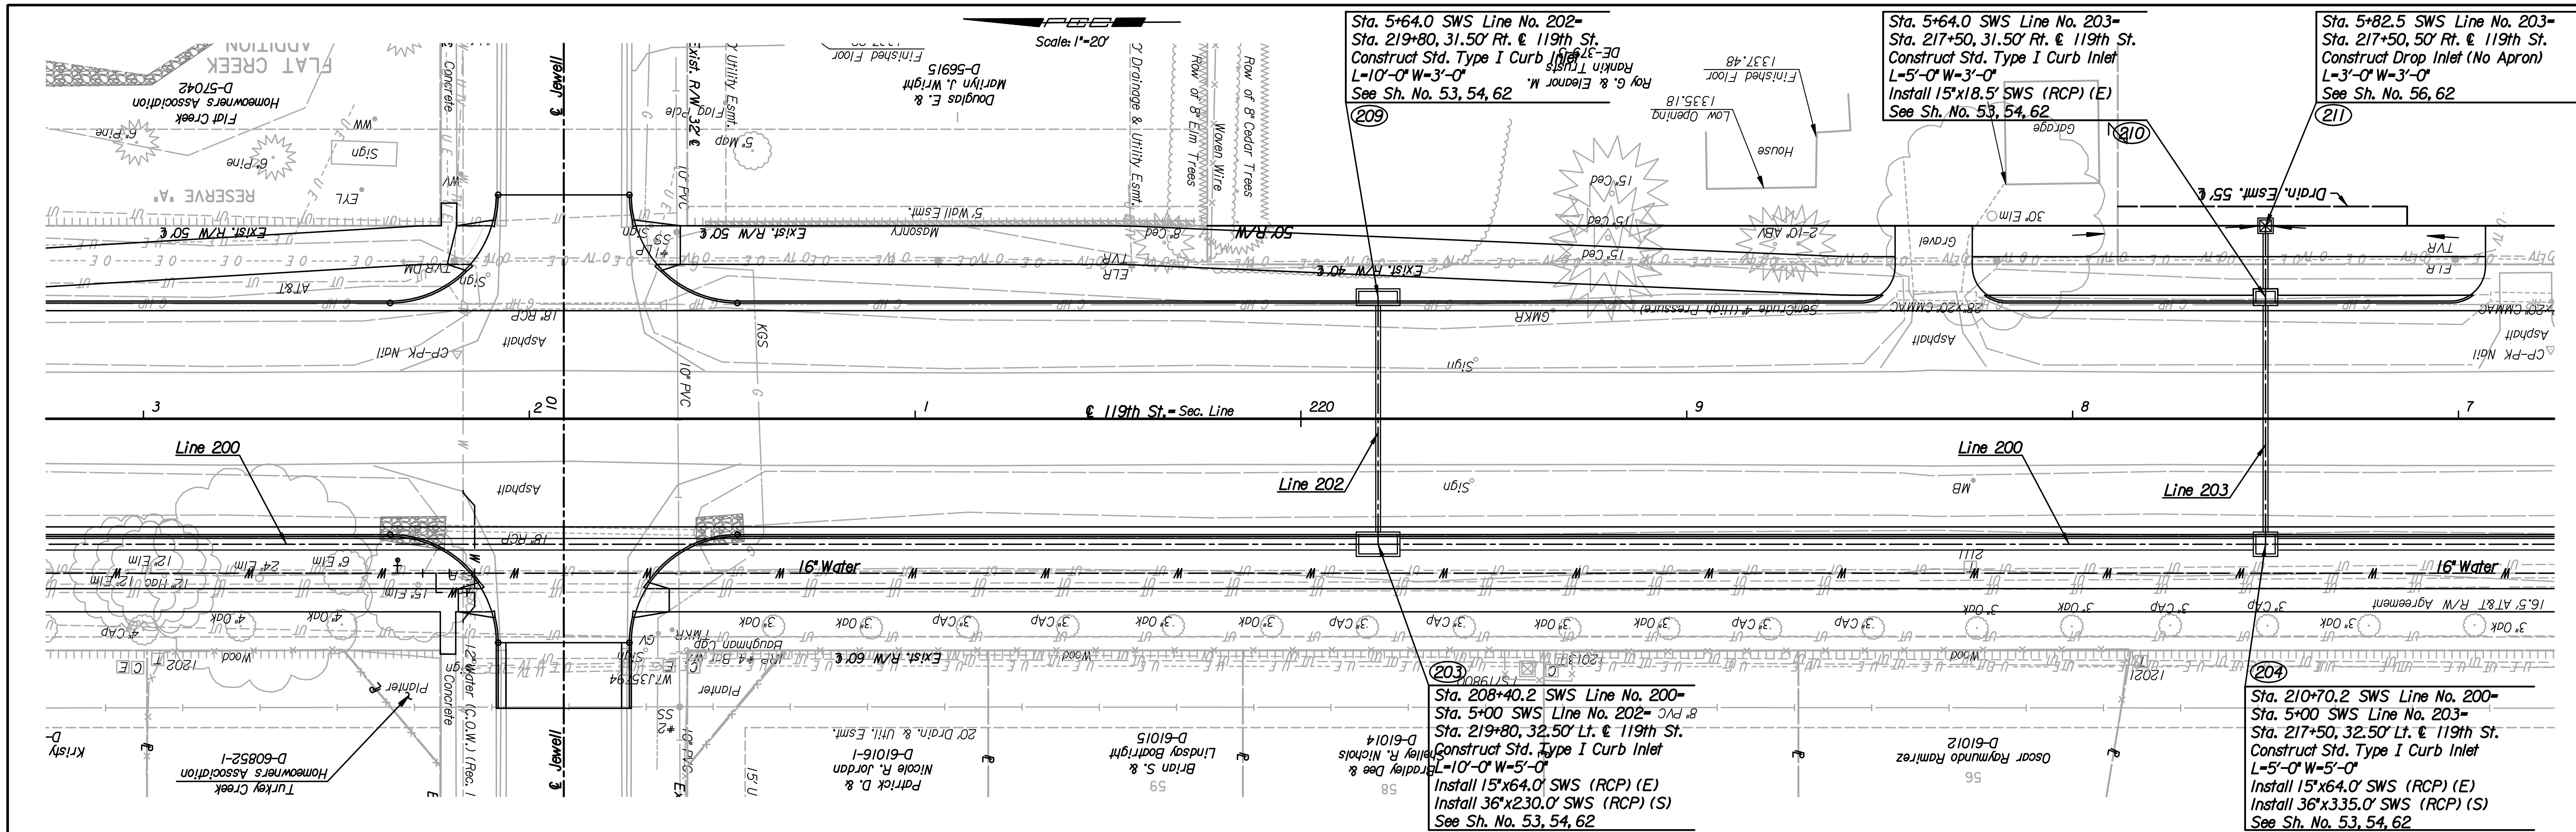

Professional Engineering Consultants, P.A.
 303 S. TOPEKA AVENUE, KANSAS CITY, MO 64108
 316.266.2891 • FAX 316.266.0600

Job No. 08208 Date Sept., 2010
 Designed by JPS Drawn by SVB

Sheet 30 of 149