


PROJECT NO.	YEAR	SHEET NO.	TOTAL SHEETS
472-84694	2010	127	149

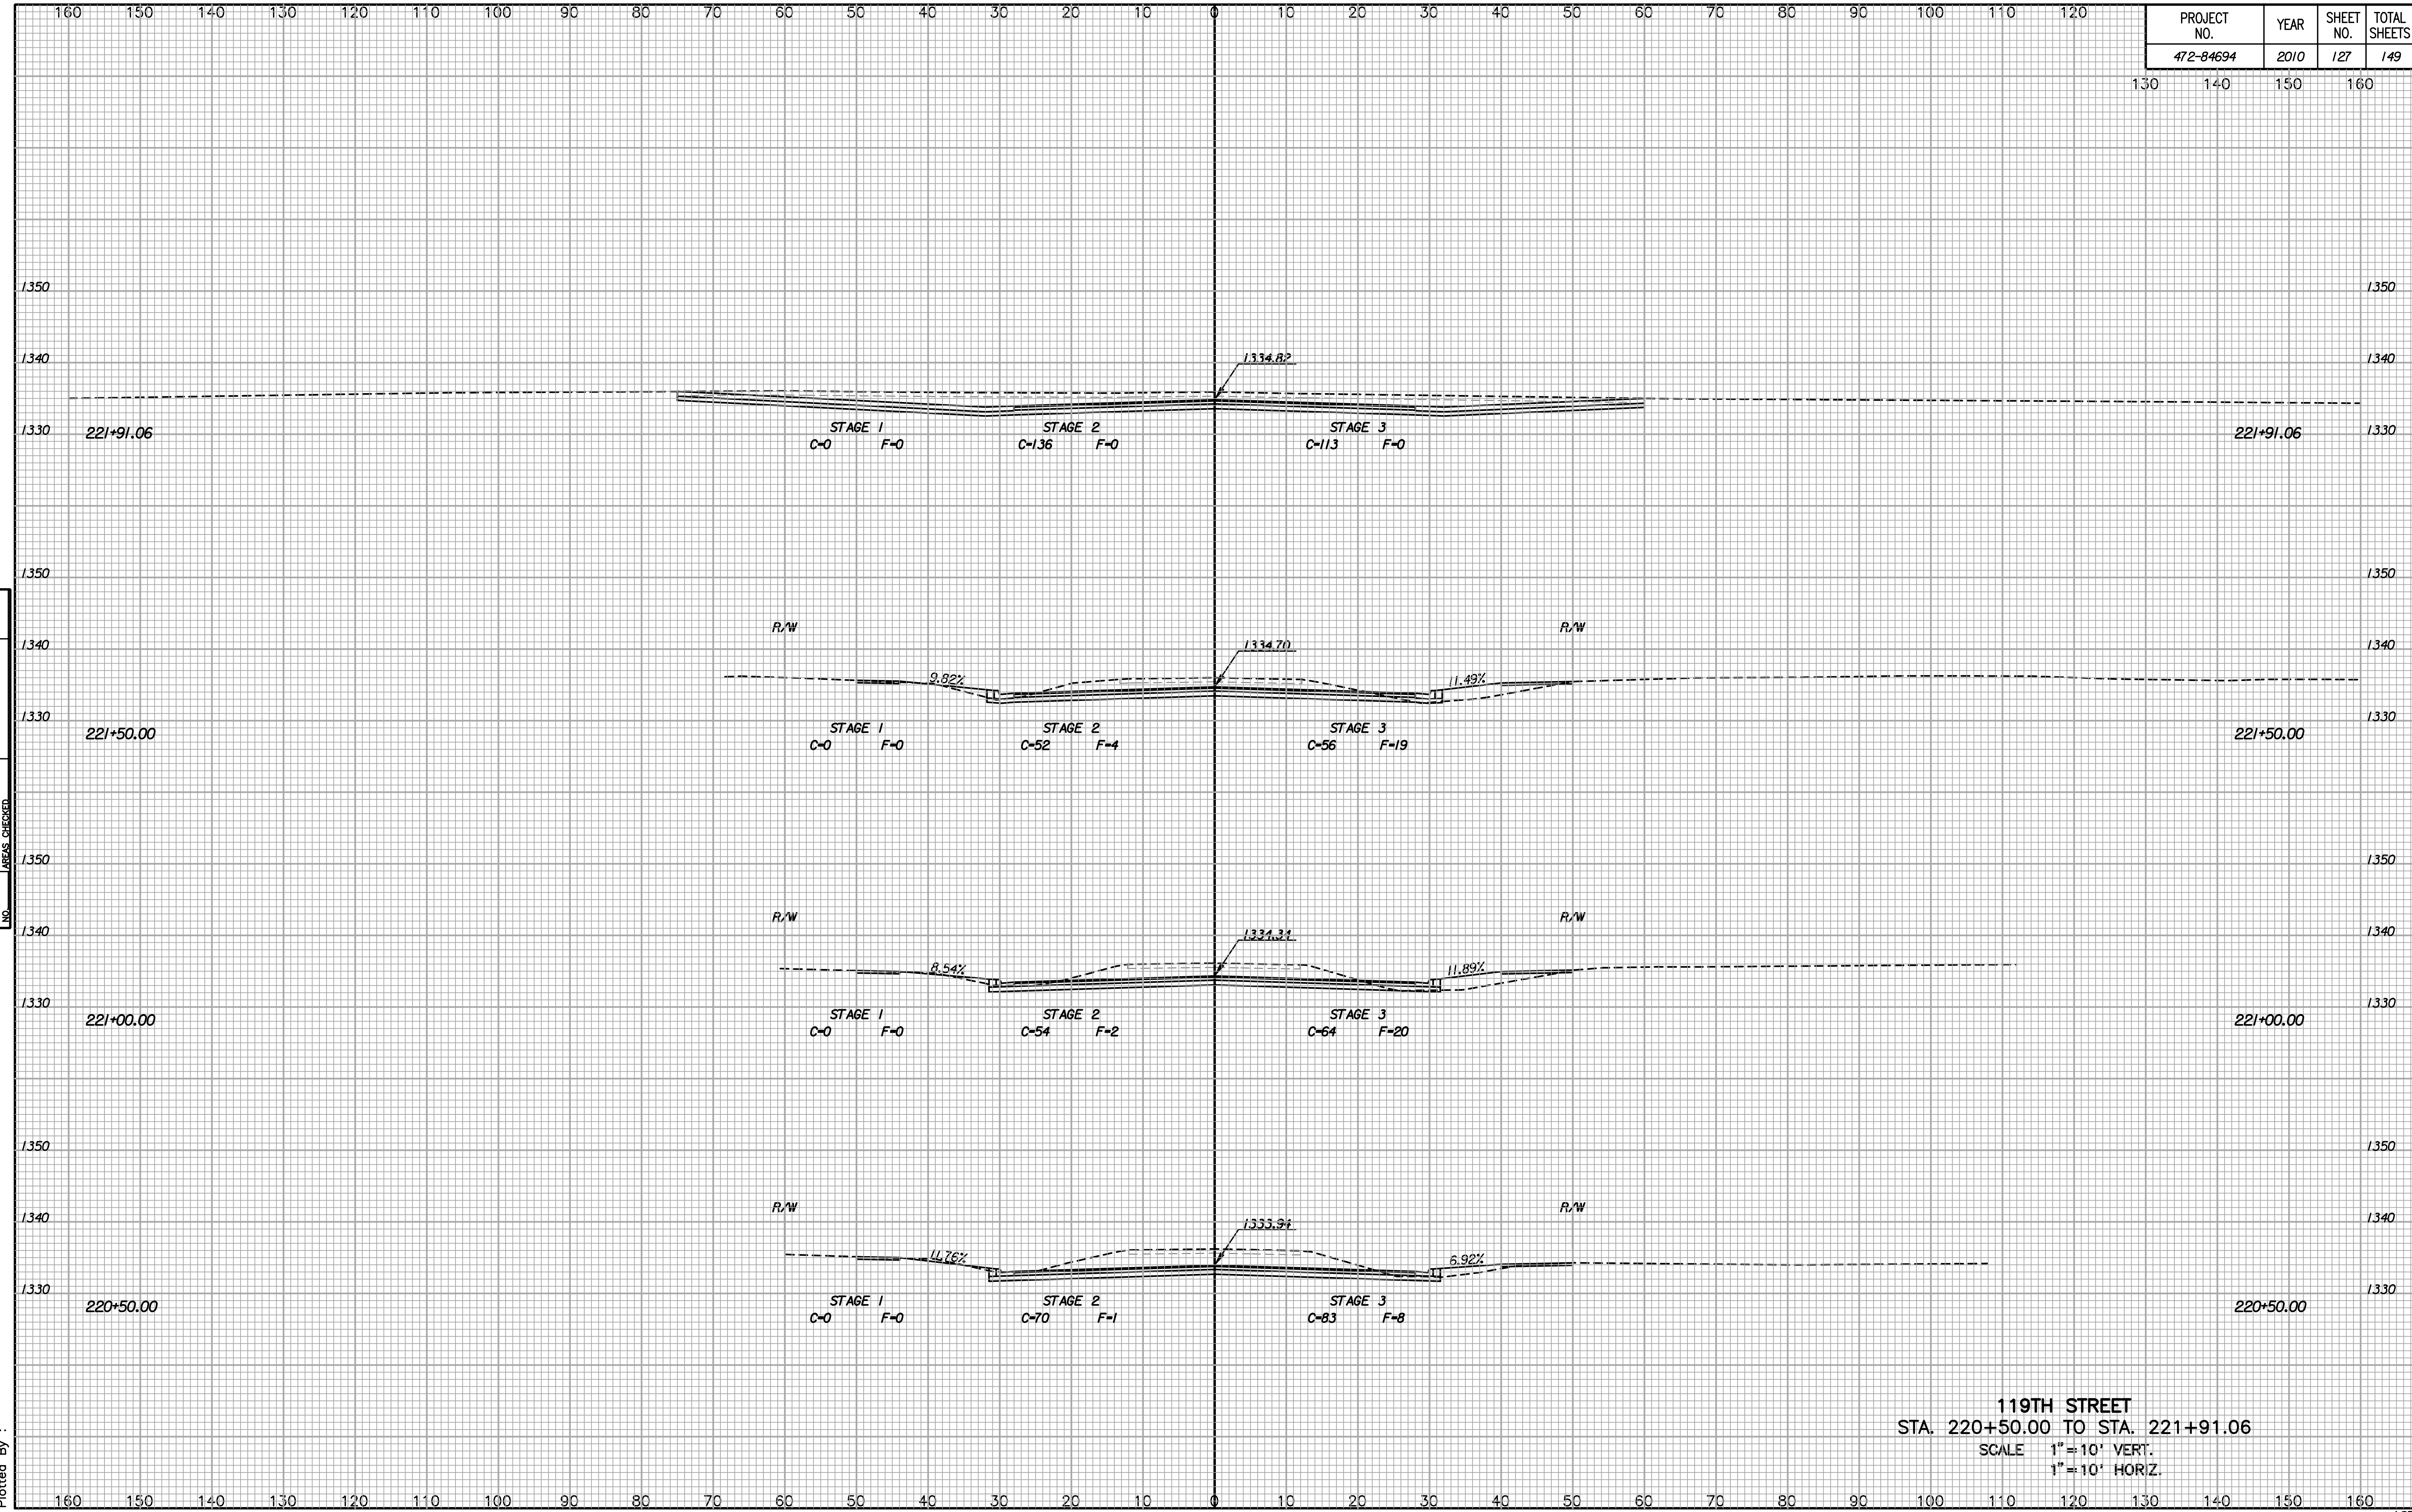

NOTE BOOK NO.	TEMPLATE AREAS CHECKED

119TH STREET  
 STA. 220+50.00 TO STA. 221+91.06  
 SCALE 1" = 10' VERT.  
 1" = 10' HORIZ.

Drawn By :  
 Plotted By :