


| PROJECT NO. | YEAR | SHEET NO. | TOTAL SHEETS |
|-------------|------|-----------|--------------|
| 472-84694 | 2010 | 129 | 149 |

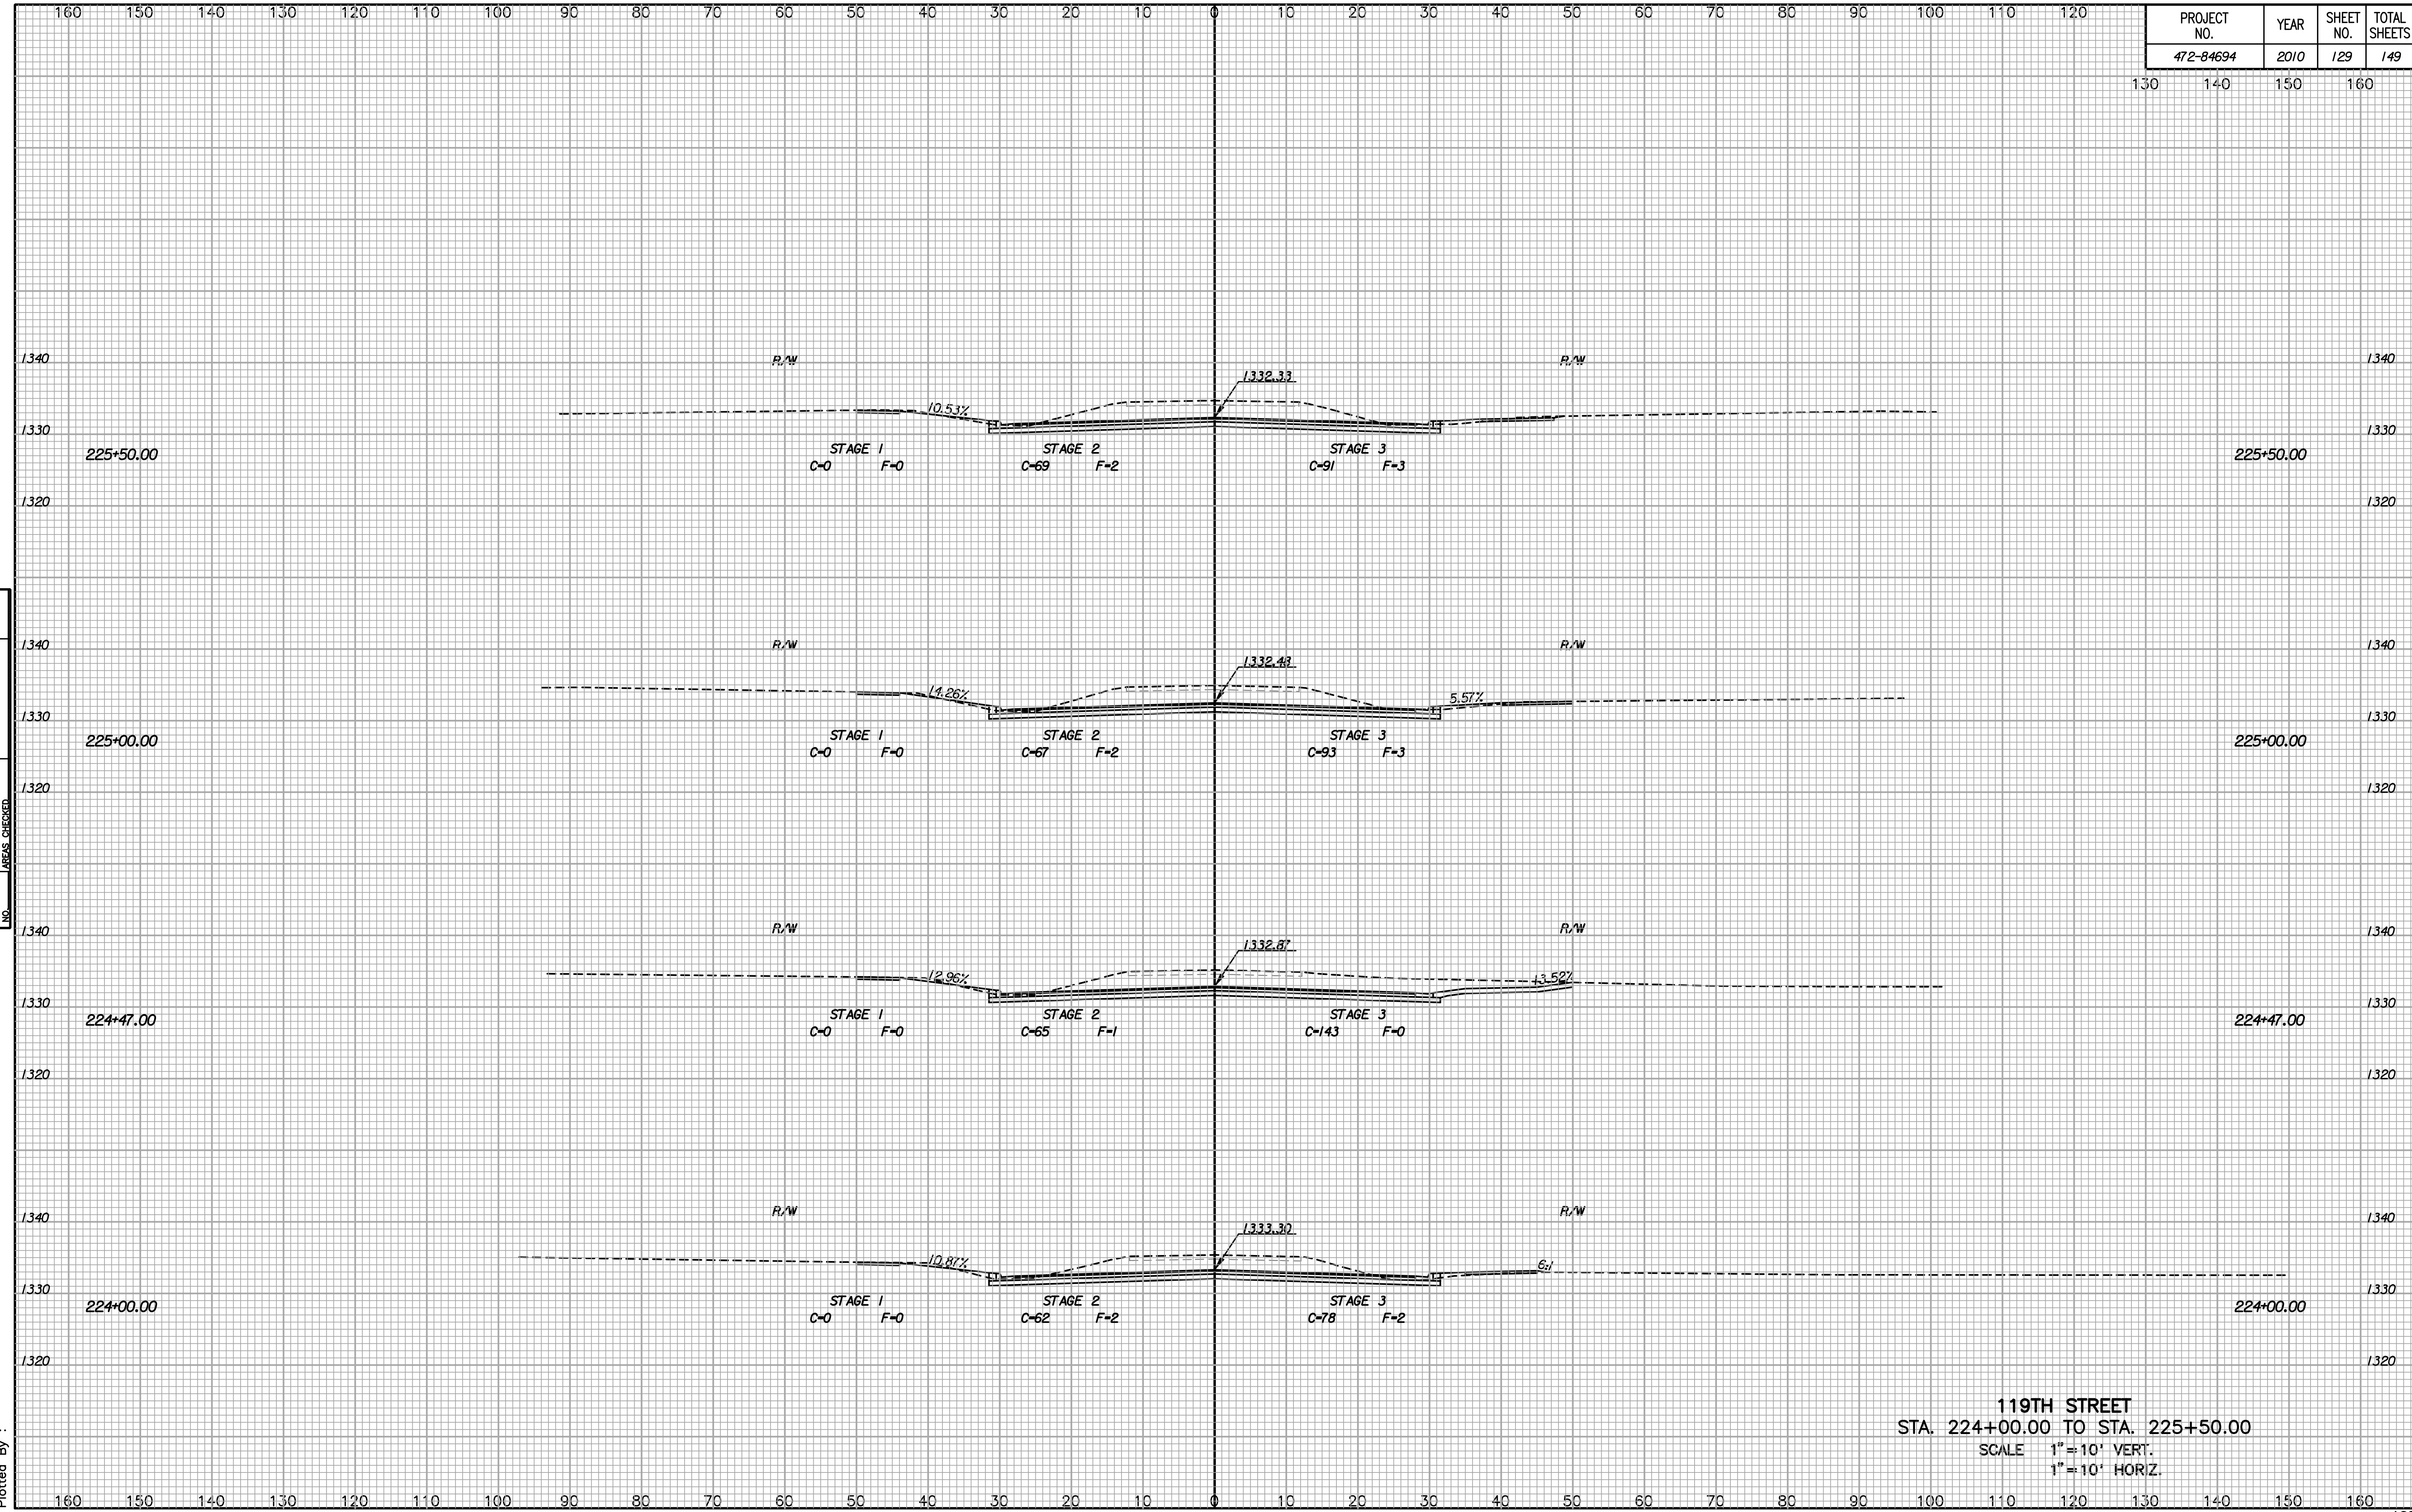

| NOTE BOOK NO. | TEMPLATE AREAS CHECKED |
|---------------|------------------------|
| | |
| | |
| | |
| | |

Drawn By :
Plotted By :

119TH STREET
 STA. 224+00.00 TO STA. 225+50.00
 SCALE 1" = 10' VERT.
 1" = 10' HORIZ.