


PLAN	CHECKED	CHECKED
BY		
DATE		

PROFILE	CHECKED	CHECKED
BY		
DATE		


DSNR, MDK OPER: TR0 SCALE: 1"=40.00
 Q:\2004\04171\004\Wpp02 06-09-2004 10:36:58 am

Unless noted otherwise, elevations shown are top of pipe

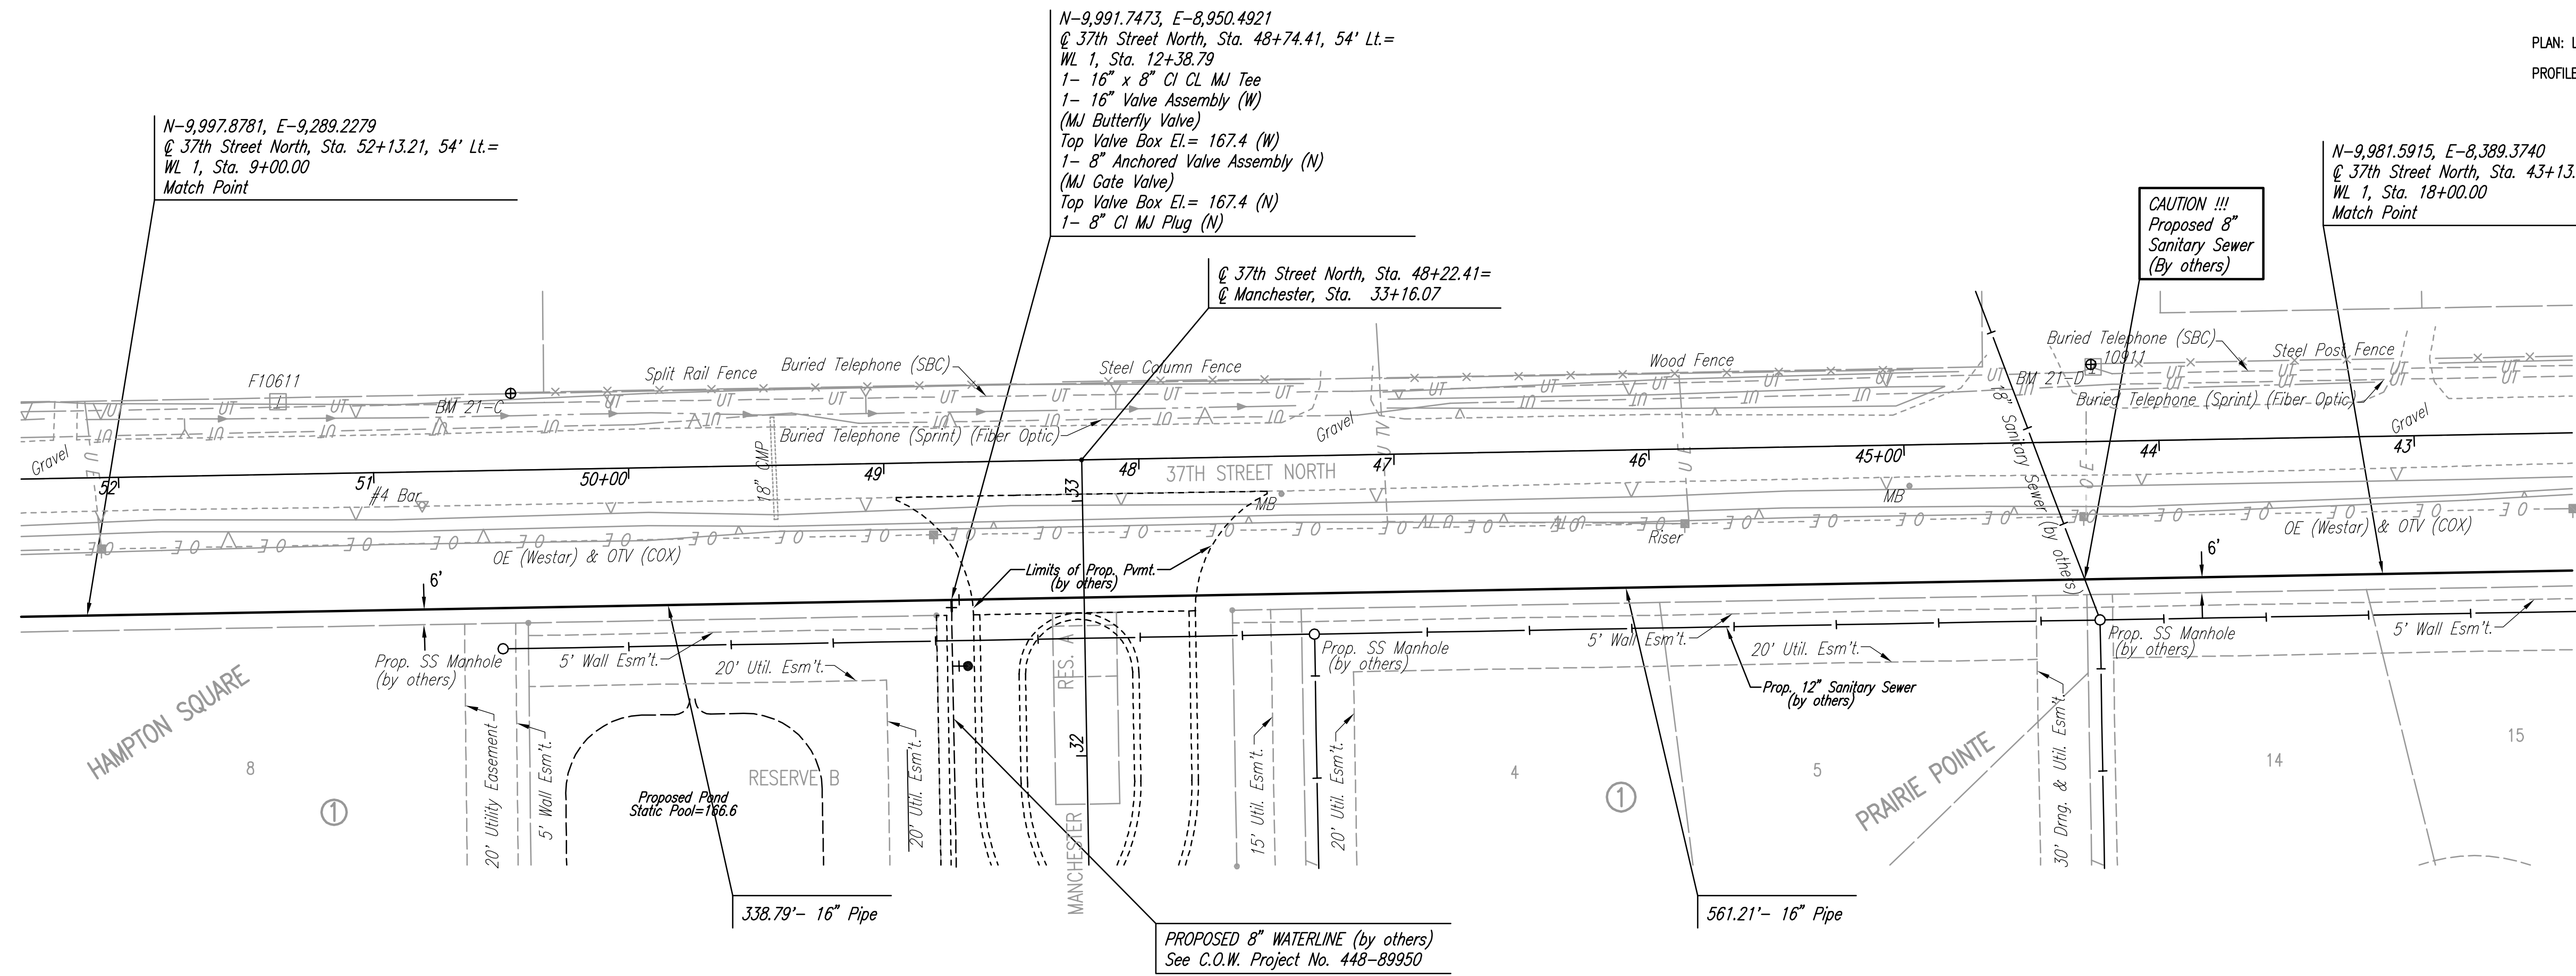

WATERLINE NO. 1

SEE SHEET NO. 7 & 8 FOR HORIZONTAL CONTROL

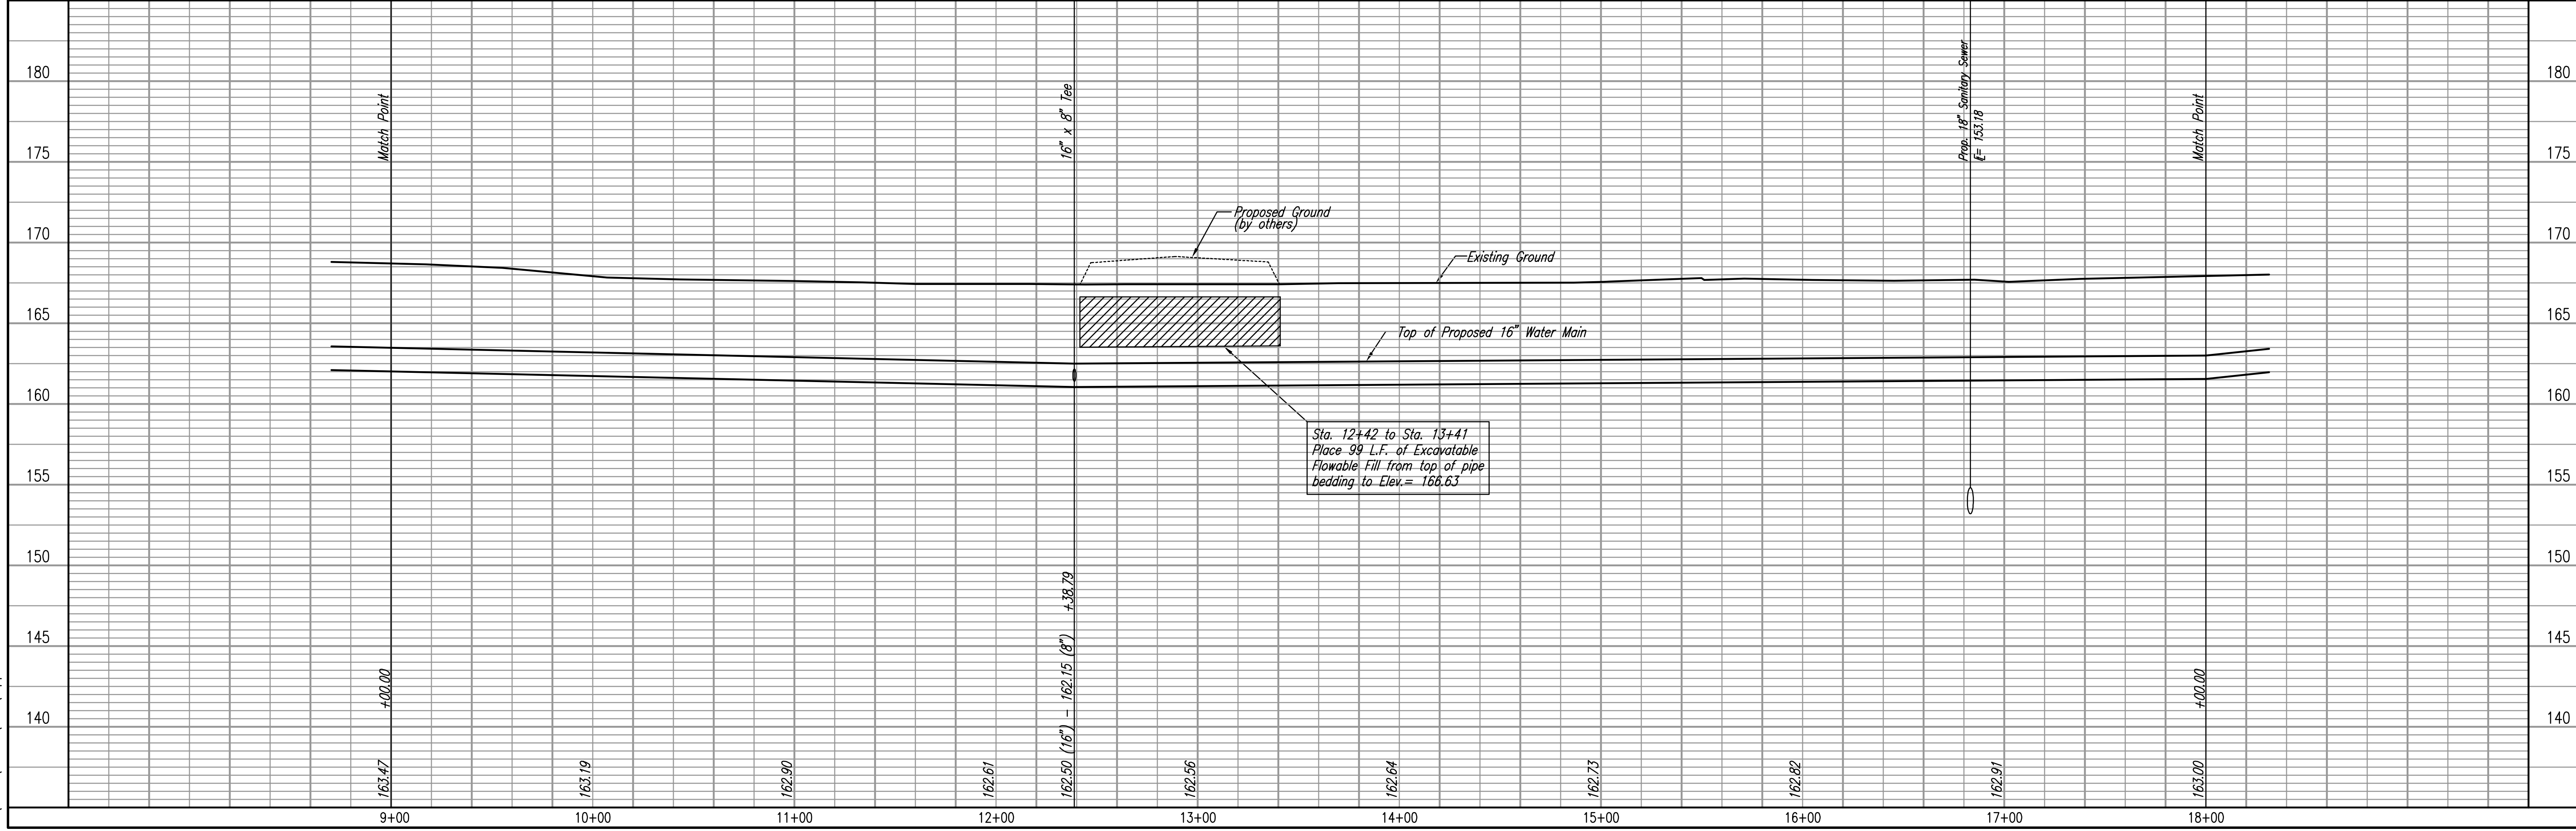

Professional Engineering Consultants, P.A.
 803 S. TOPEKA AVENUE, SUITE 202
 WICHITA, KANSAS 67202
 316.262.2691 • FAX 316.262.3005

Designed By: MDK
 Drawn By: CSL, TR0

Job No.: 04171-004
 Date: May 2002

CITY OF WICHITA, KANSAS
 JAMES L. ARMOUR, P.E. - ACTING CITY ENGINEER
 PRAIRIE POINT WATER SUPPLY LINE

WATERLINE NO. 1
 CITY OF WICHITA PROJECT NO. 448-89949

Sheet 5 of 12

