

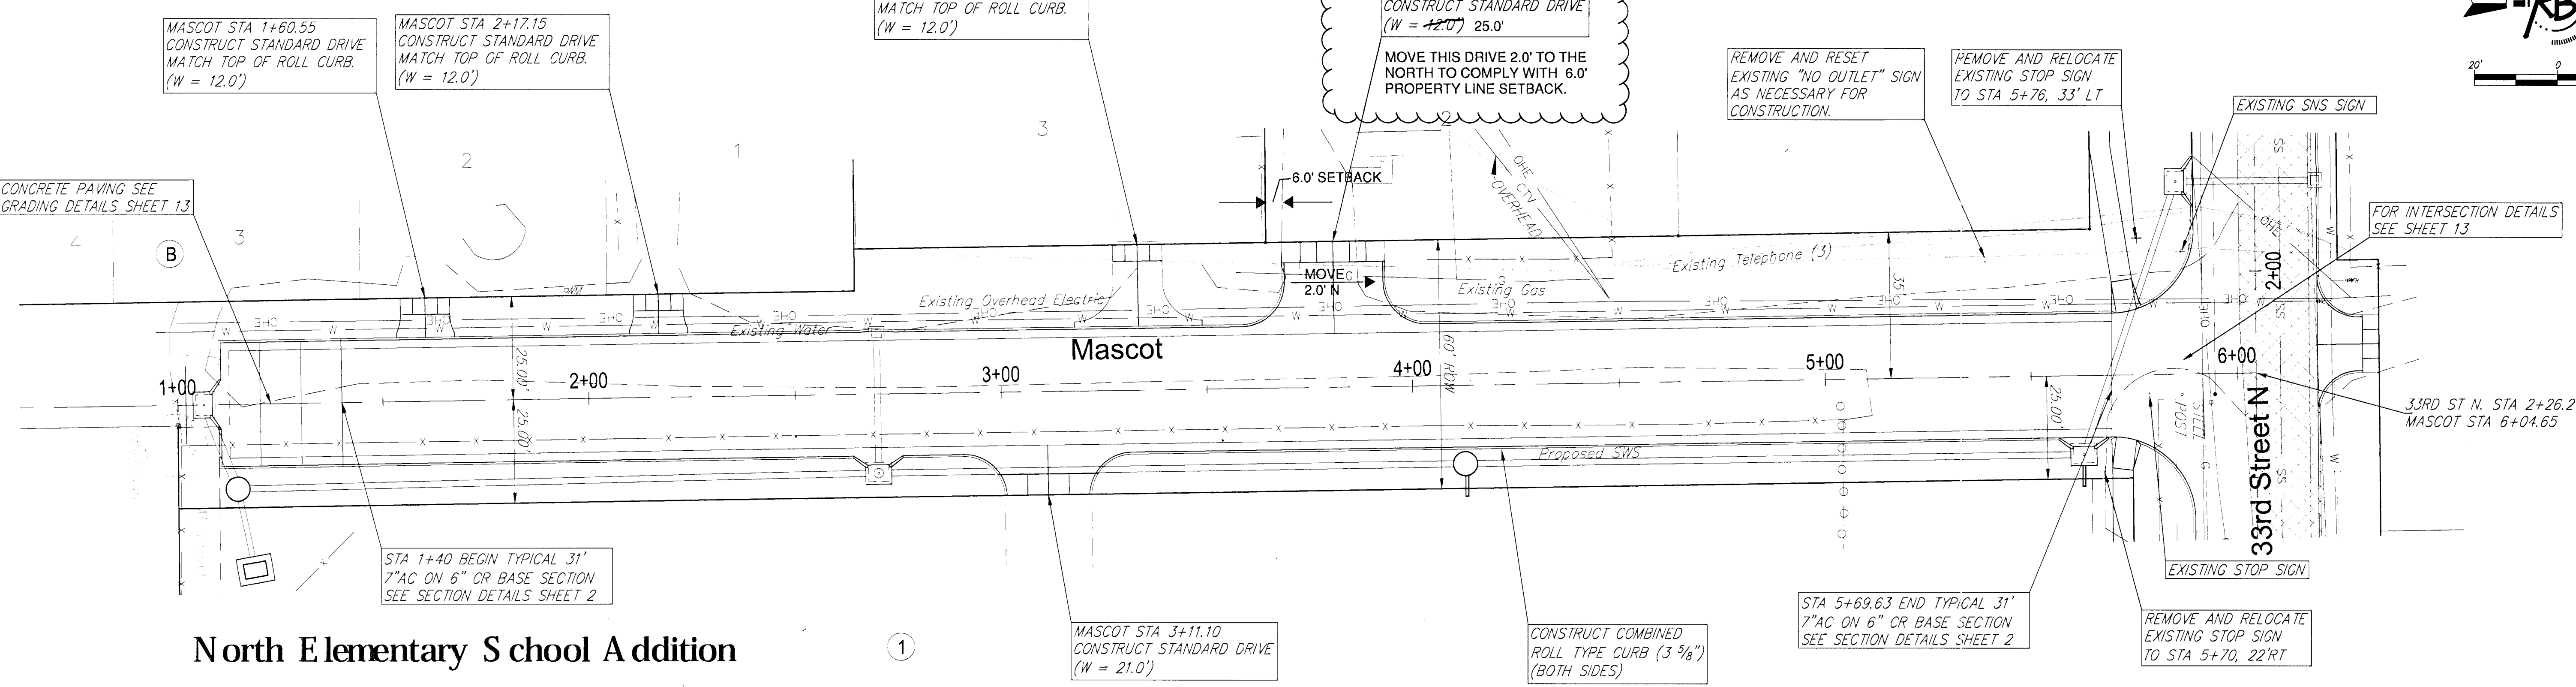


Hamrick Addition

Carl Barbee Addition

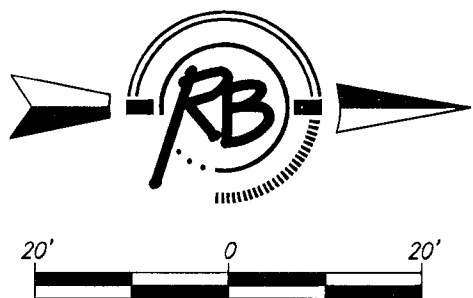

North Elementary School Addition

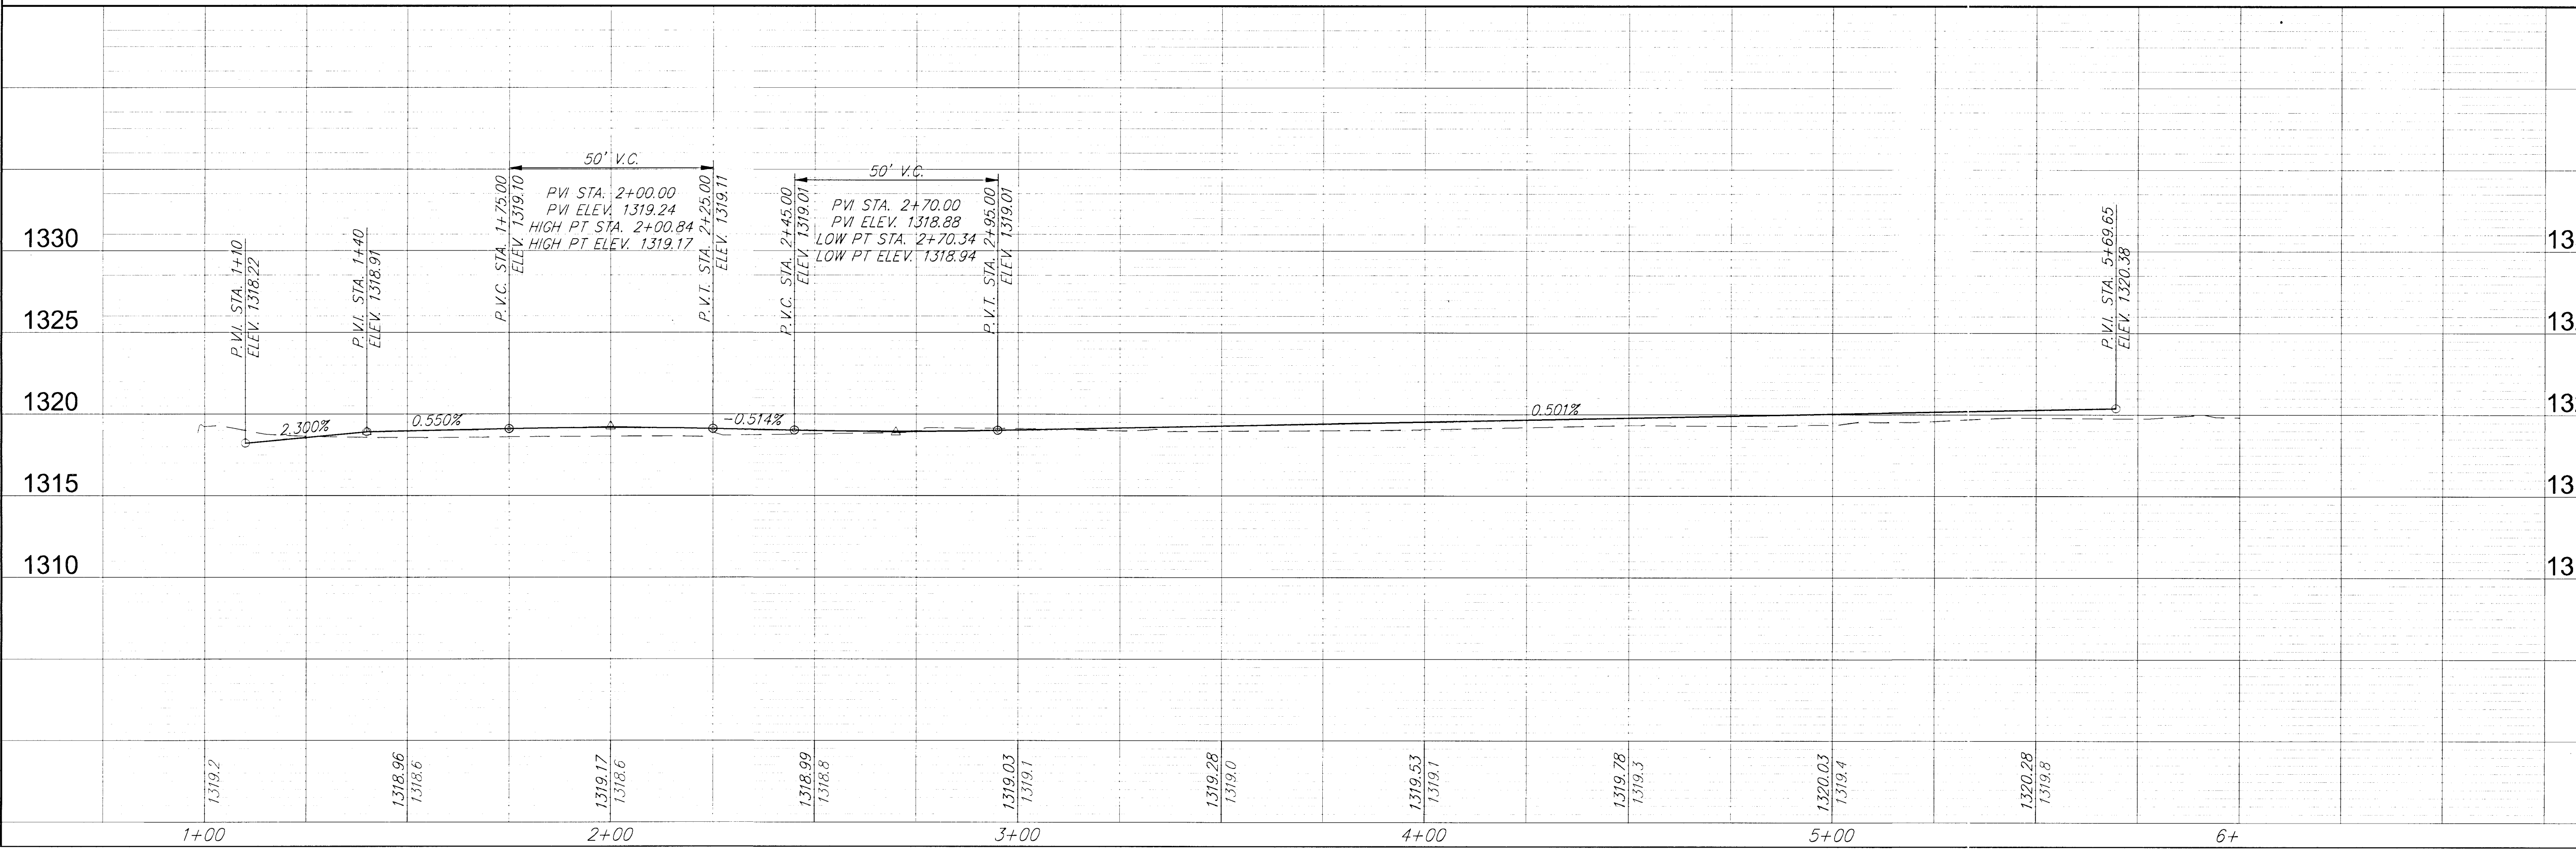

Ruggles & Bolm, P.A. Engineering, Surveying, Land Planning 124 North Main Wichita, Kansas 67203 (316) 264-4000 Fax: (316) 264-4001 Email: info@rugglesbolm.com		
DESIGN EJC UTILITY	DRAWN EJC DATE	REVIEW EJC DATE
PROJECT NUMBER 472-84901		
DRAWING FILE ENGINEERING BASE MASCOT-13		
PAVING IMPROVEMENTS Mascot WICHITA, KANSAS		
RB JOB 3614T		
SHEET 11 OF 30		