
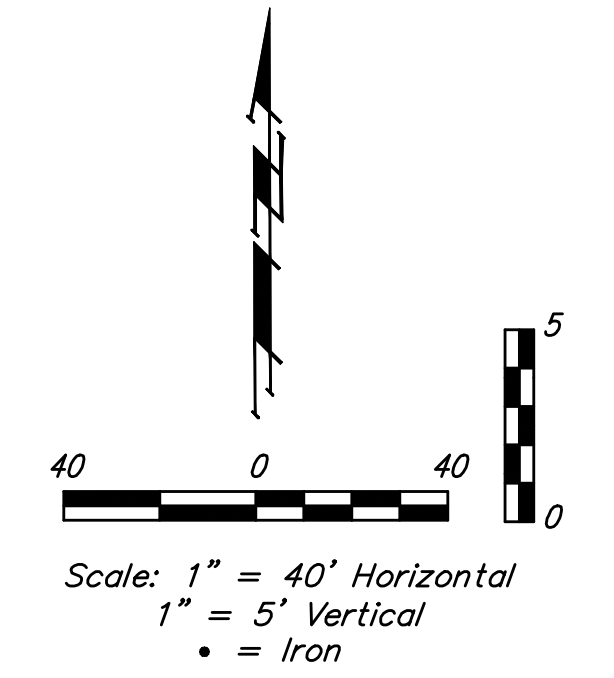



BENCHMARKS:
 BM #1: 135th St. W. & Pawnee
 City of Wichita Benchmark Disc,
 northeast corner of intersection
 on SW corner of concrete base
 of high line pole.
 Elev. = 1359.65 NGVD29

BM #2: City of Wichita
 Benchmark Disc, 0.4 Mi. South of
 Kellogg on 135th St. W., west
 side of concrete base for high
 line pole, west of K.G.&E.
 Substation, 135± south of
 railroad tracks on east side of
 135th St. W.
 Elev. = 1367.77 NGVD29

TURKEY CREEK 3RD ADDITION

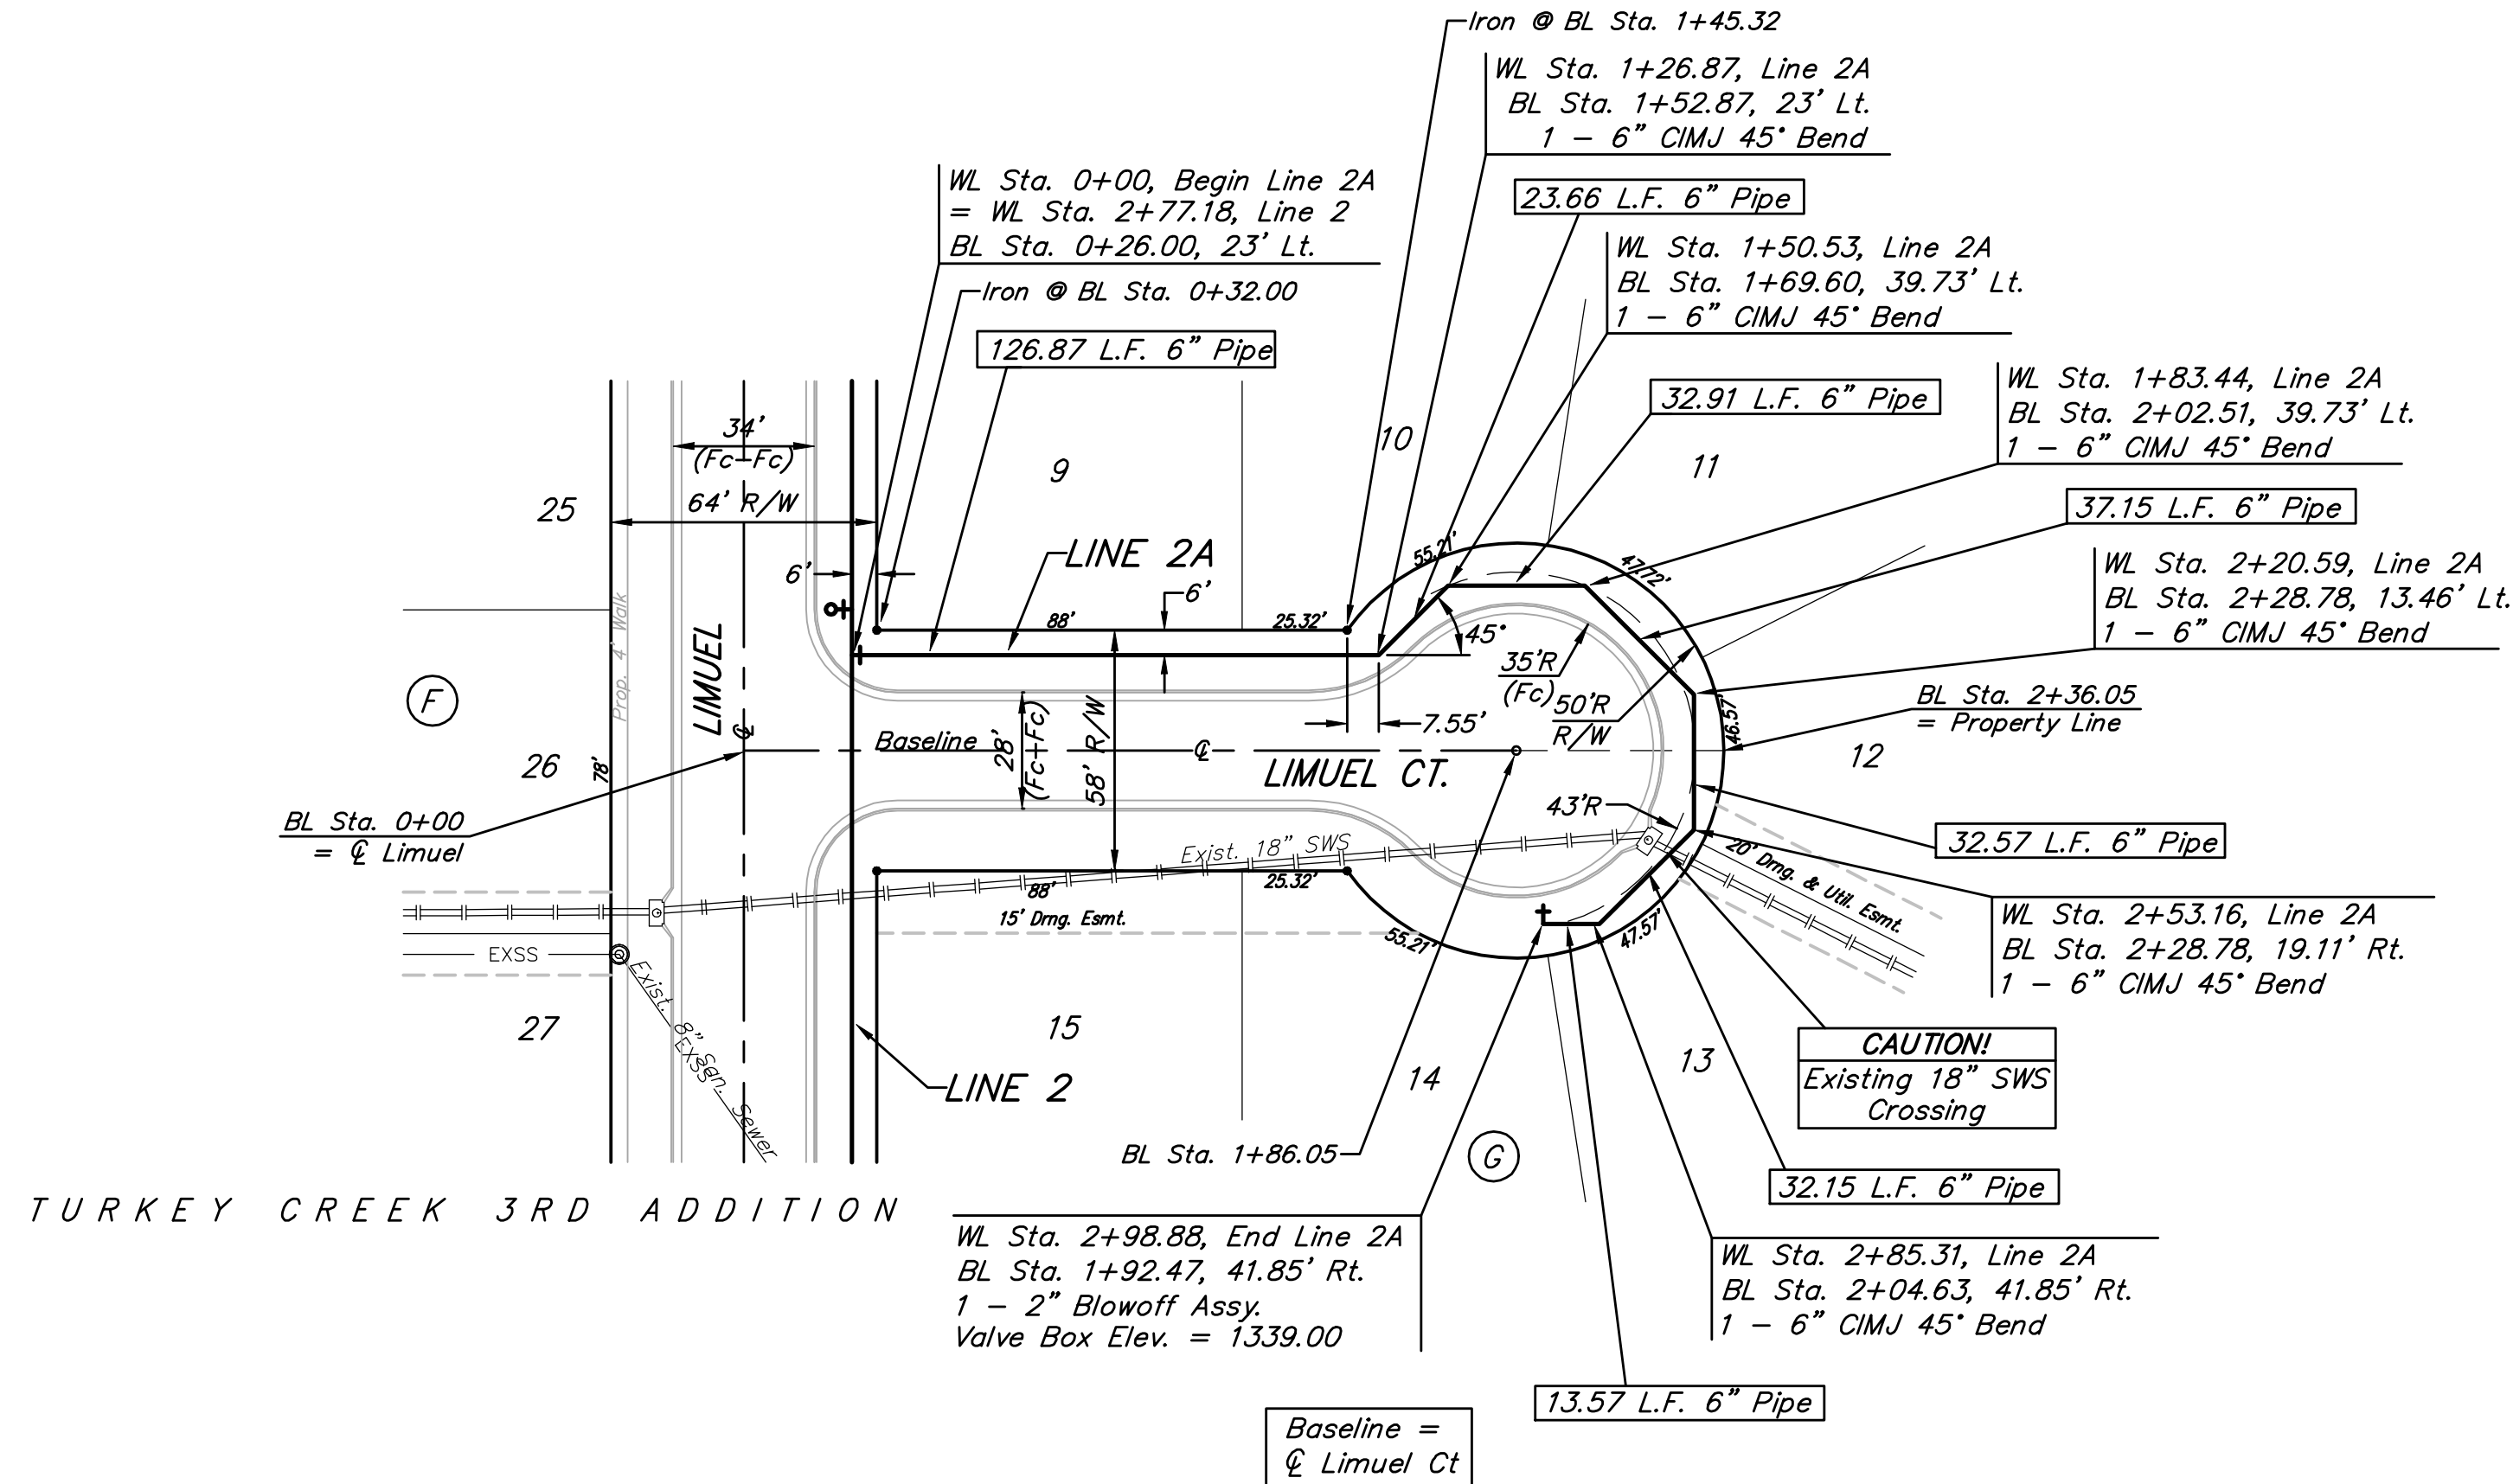

TURKEY CREEK 3RD ADDITION

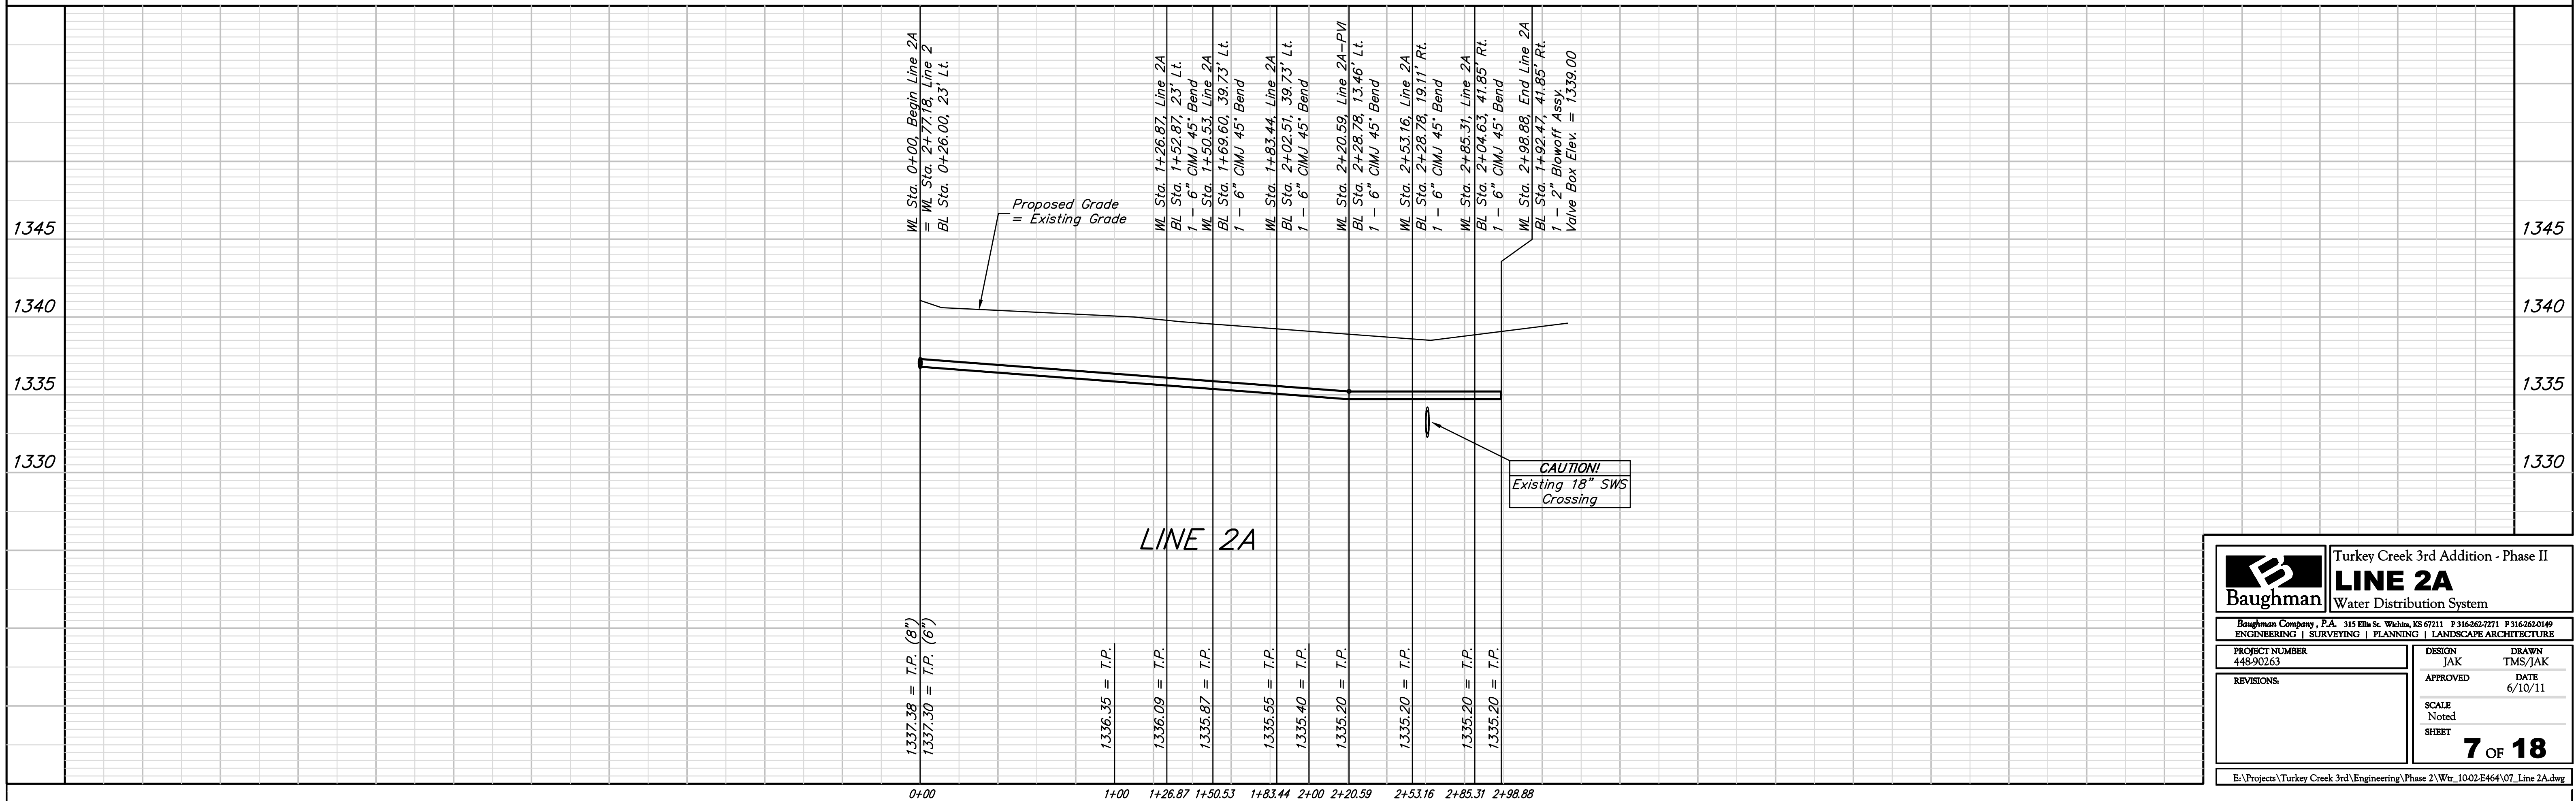

		Turkey Creek 3rd Addition - Phase II	
		LINE 2A	
ENGINEERING SURVEYING PLANNING LANDSCAPE ARCHITECTURE		Baughman Company, P.A. 315 Ellis St. Wichita, KS 67211 P 316-262-7271 F 316-262-0149	
PROJECT NUMBER 448-90263	DESIGN JAK	DRAWN TMS/JAK	
REVISIONS:	APPROVED	DATE 6/10/11	
	SCALE Noted		
	SHEET	7 OF 18	
E:\Projects\Turkey Creek 3rd\Engineering\Phase 2\Wtr_1002-E464\07_Line 2A.dwg			