

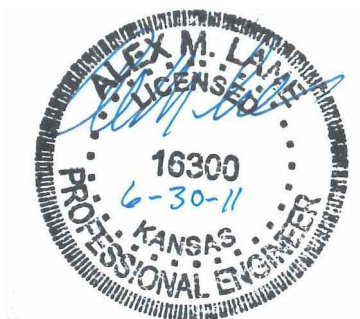


McE voy Addition

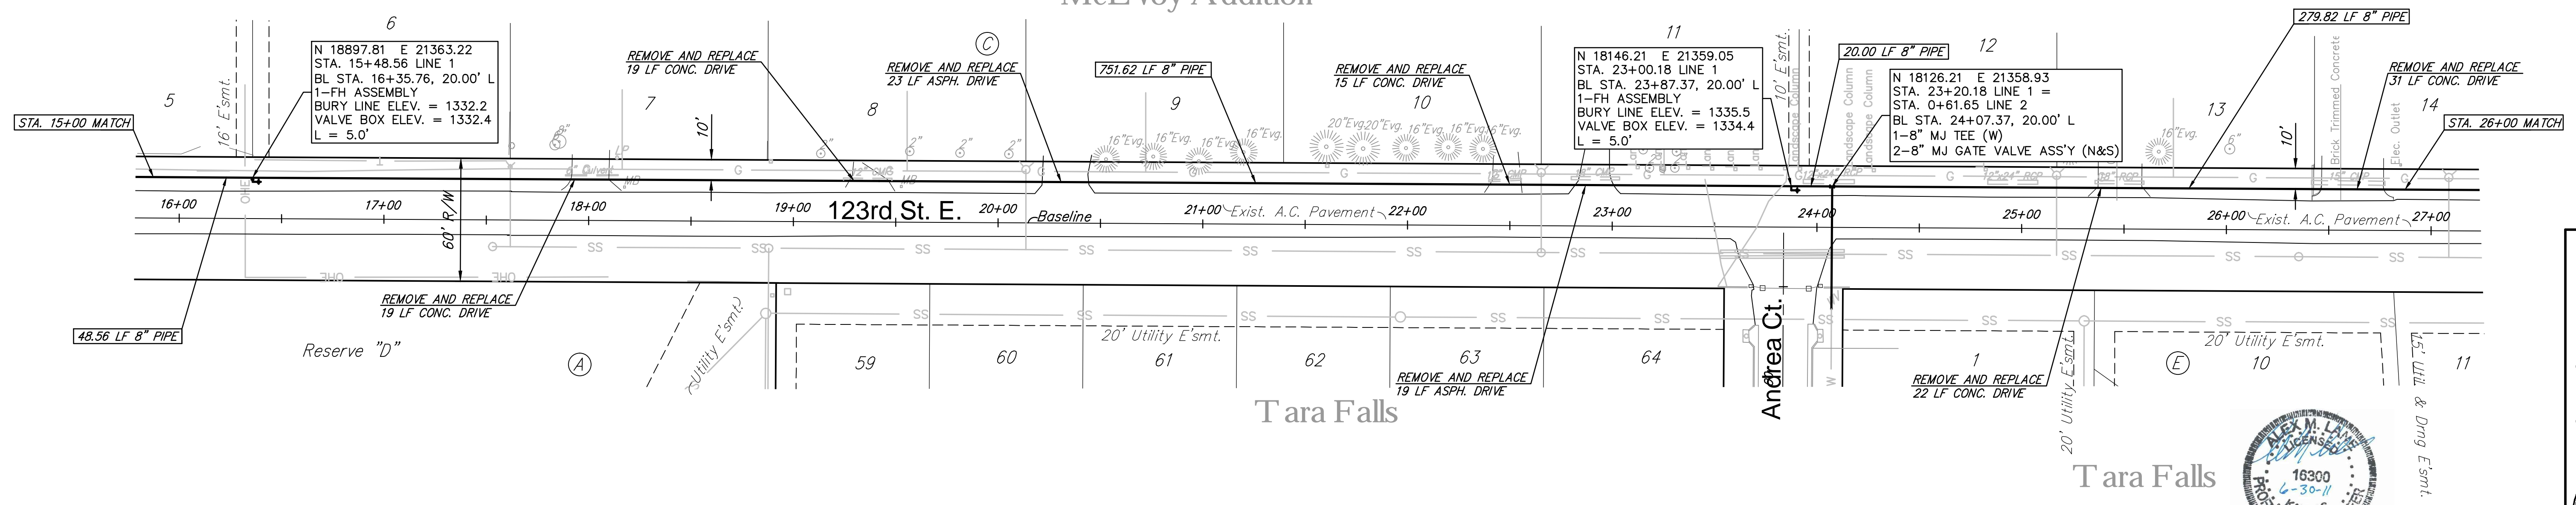

Ruggles & Bohm, P.A.
 Engineering, Surveying, Land Planning
 222 North Main Street, Suite 200
 Wichita, Kansas 67202
 Phone: 316-261-4000
 Fax: 316-261-4001
 www.rugglesandbohm.com

LINE 1

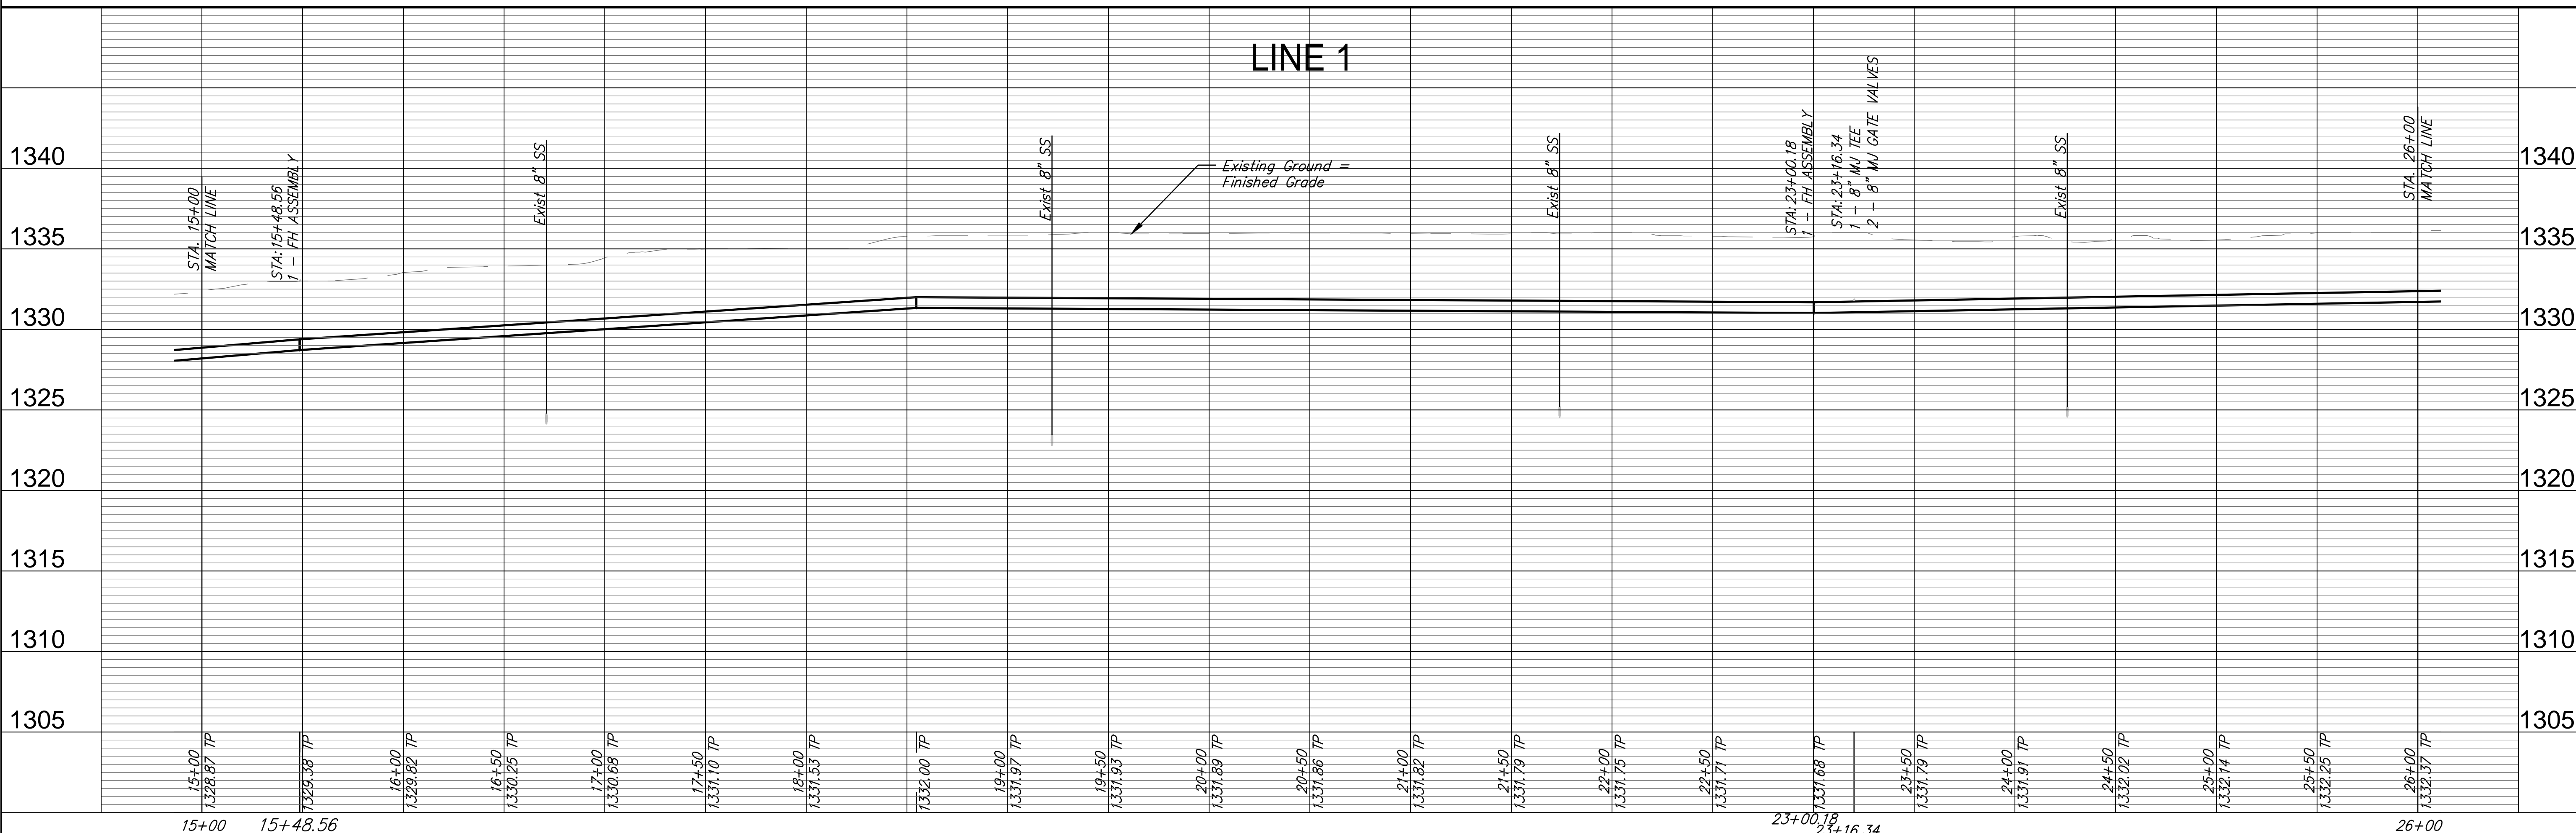

REVISION	DATE	BY	CHKD
REVIEW	Apr. 20, 2011	AML	AML
DESIGN	UTILITY	AML	AML
PROJECT NUMBER	448-90500	DRAWING FILE	engineeringbase\05 Line 1.rvt
WATER LINE IMPROVEMENTS MCEVOY ADDITION WICHITA, KANSAS			
RB	3752W	SR	05
OF	05	15	