


Ruggles & Bohm, P.A.
 Engineering, Surveying, Land Planning
 924 North Main Street, Suite 200
 Wichita, Kansas 67203
 Phone: 316-261-0008
 Fax: 316-261-0009
 www.rugglesandbohm.com

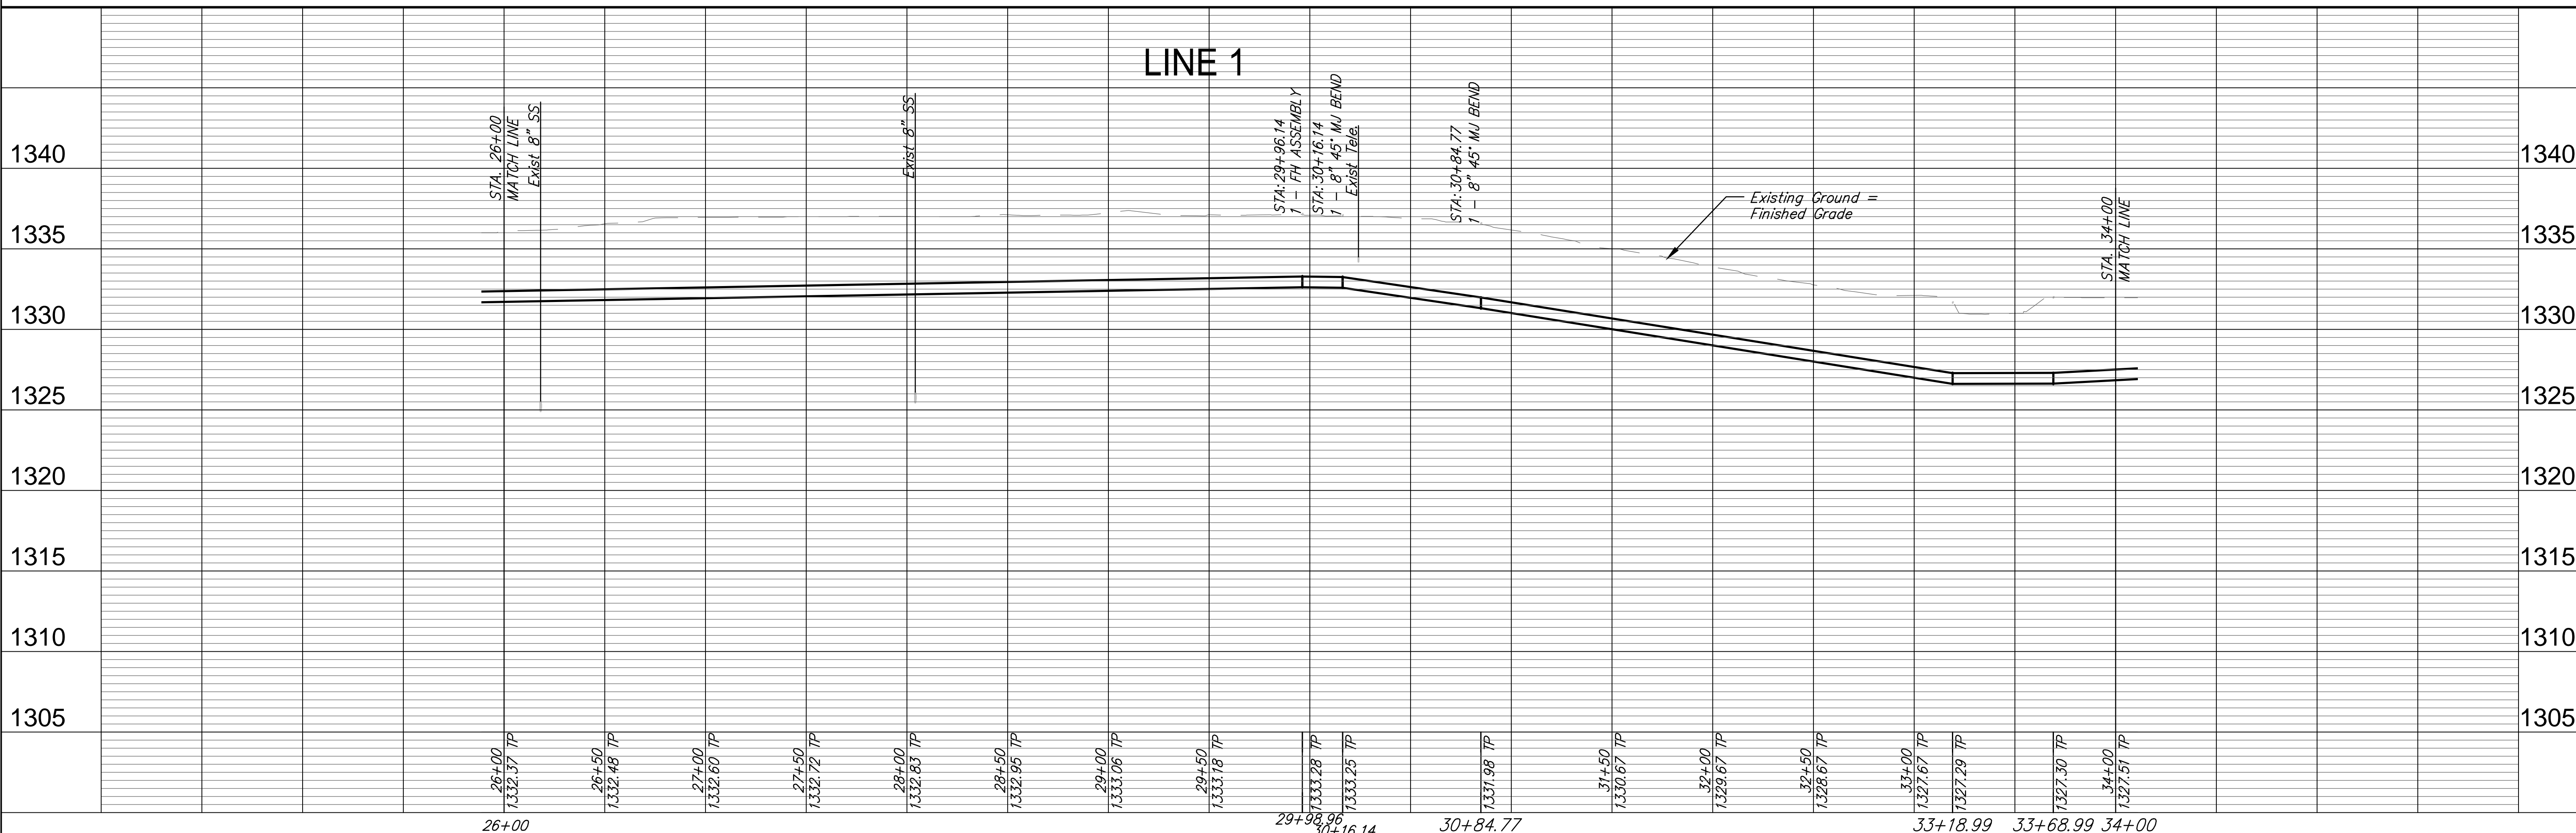

REVISIONS
 DATE REVIEWER
 Apr. 20, 2011
 UTILITY
 PROJECT NUMBER
 448-90500
 DRAWING FILE
 engineeringbase\10_Line 23

DESIGN
 AML
 DATE
 Apr. 20, 2011
 UTILITY
 REVIEWER

WATER LINE IMPROVEMENTS
 MCEVOY ADDITION
 WICHITA, KANSAS

RB JOB
 3752W
 SHEET
 OF
 15