


Ruggles & Bohm, P.A.
 Engineering, Surveying, Land Planning
 924 North Main Street, Suite 200
 Wichita, Kansas 67203
 Phone: 316-264-8008
 Fax: 316-264-4621
 Email: info@rbkansas.com

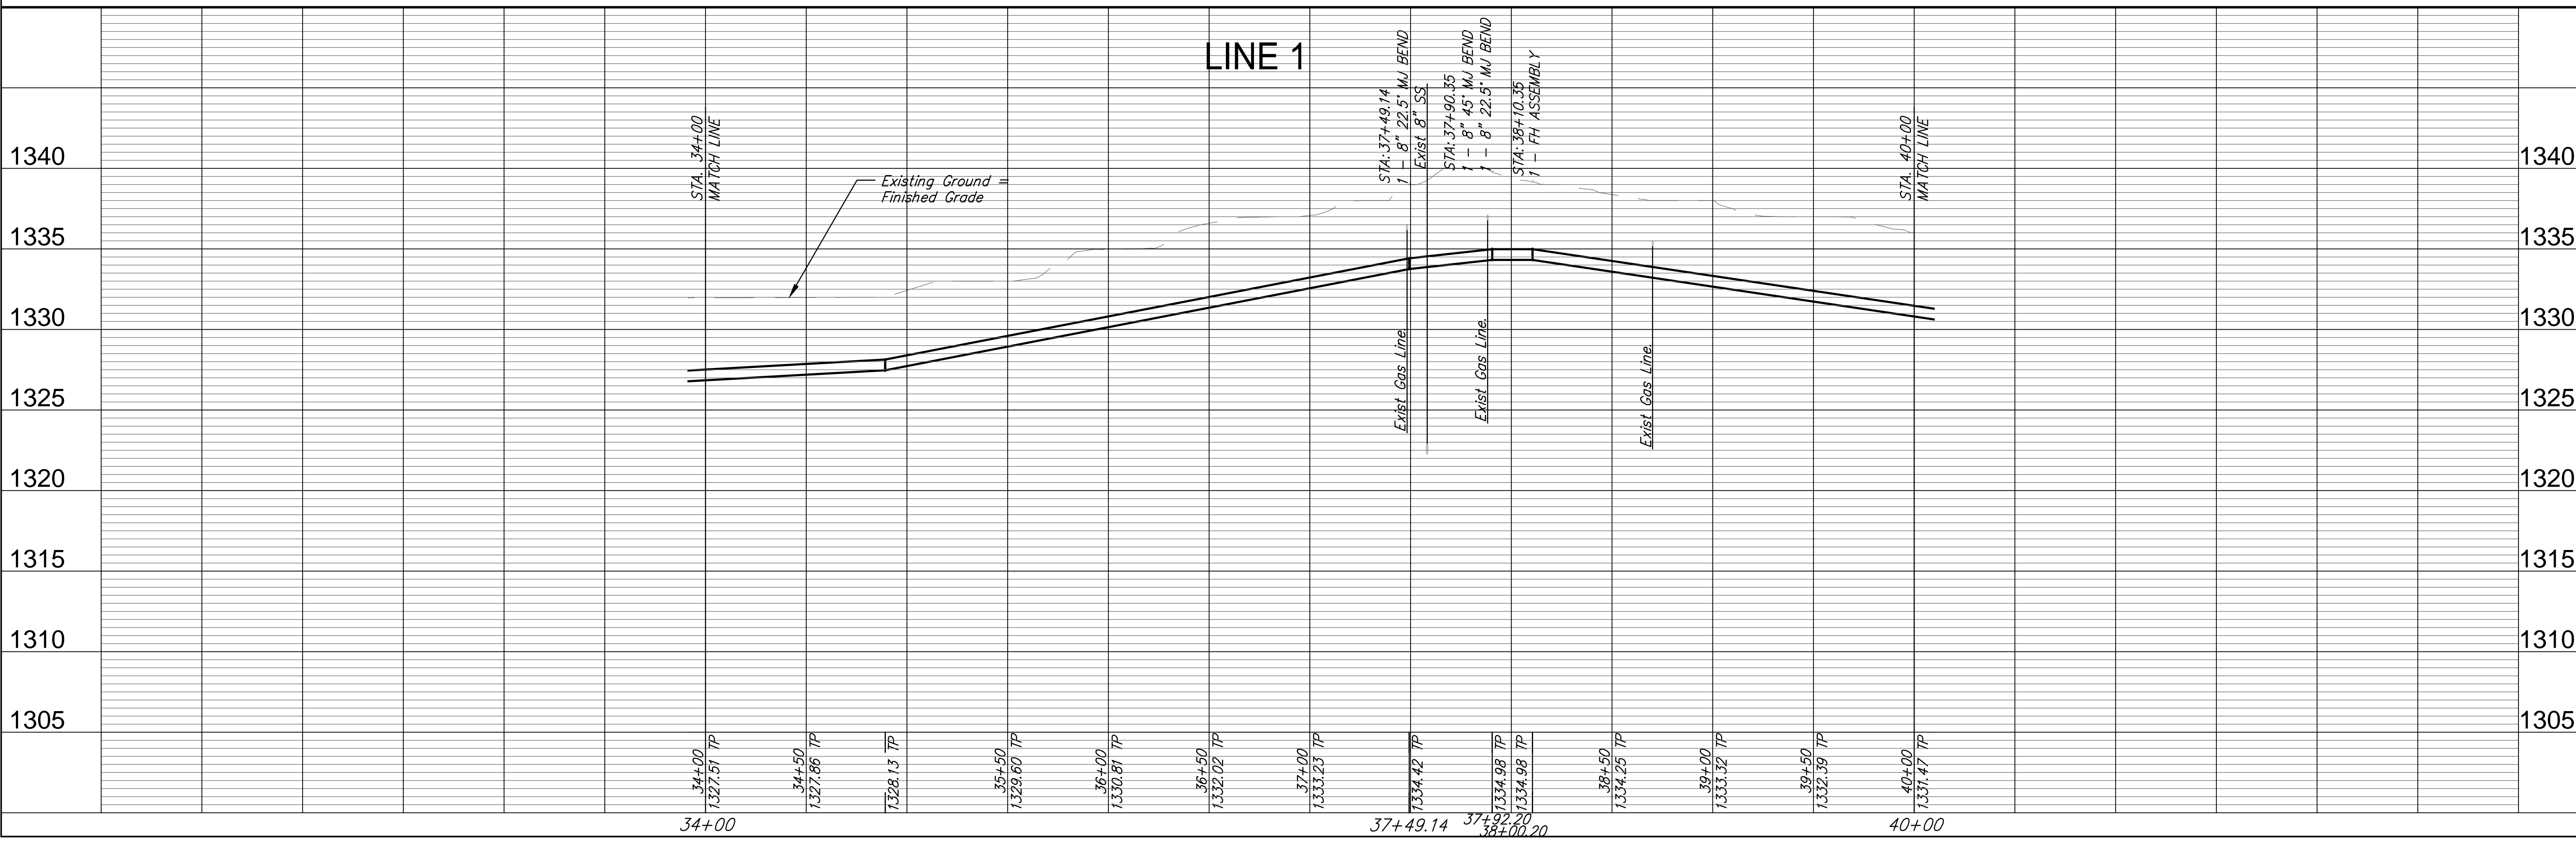

REVISION	DATE	BY
REVIEW	Apr. 20, 2011	AML
DESIGN	UTILITY	AML
DRAWN	DATE	AML
PROJECT NUMBER	448-90500	
DRAWING FILE	engineeringbase\07 Line 1	
WATER LINE IMPROVEMENTS MCEVOY ADDITION WICHITA, KANSAS		
RB JOB	3752W	
SHEET	7	
OF	15	