
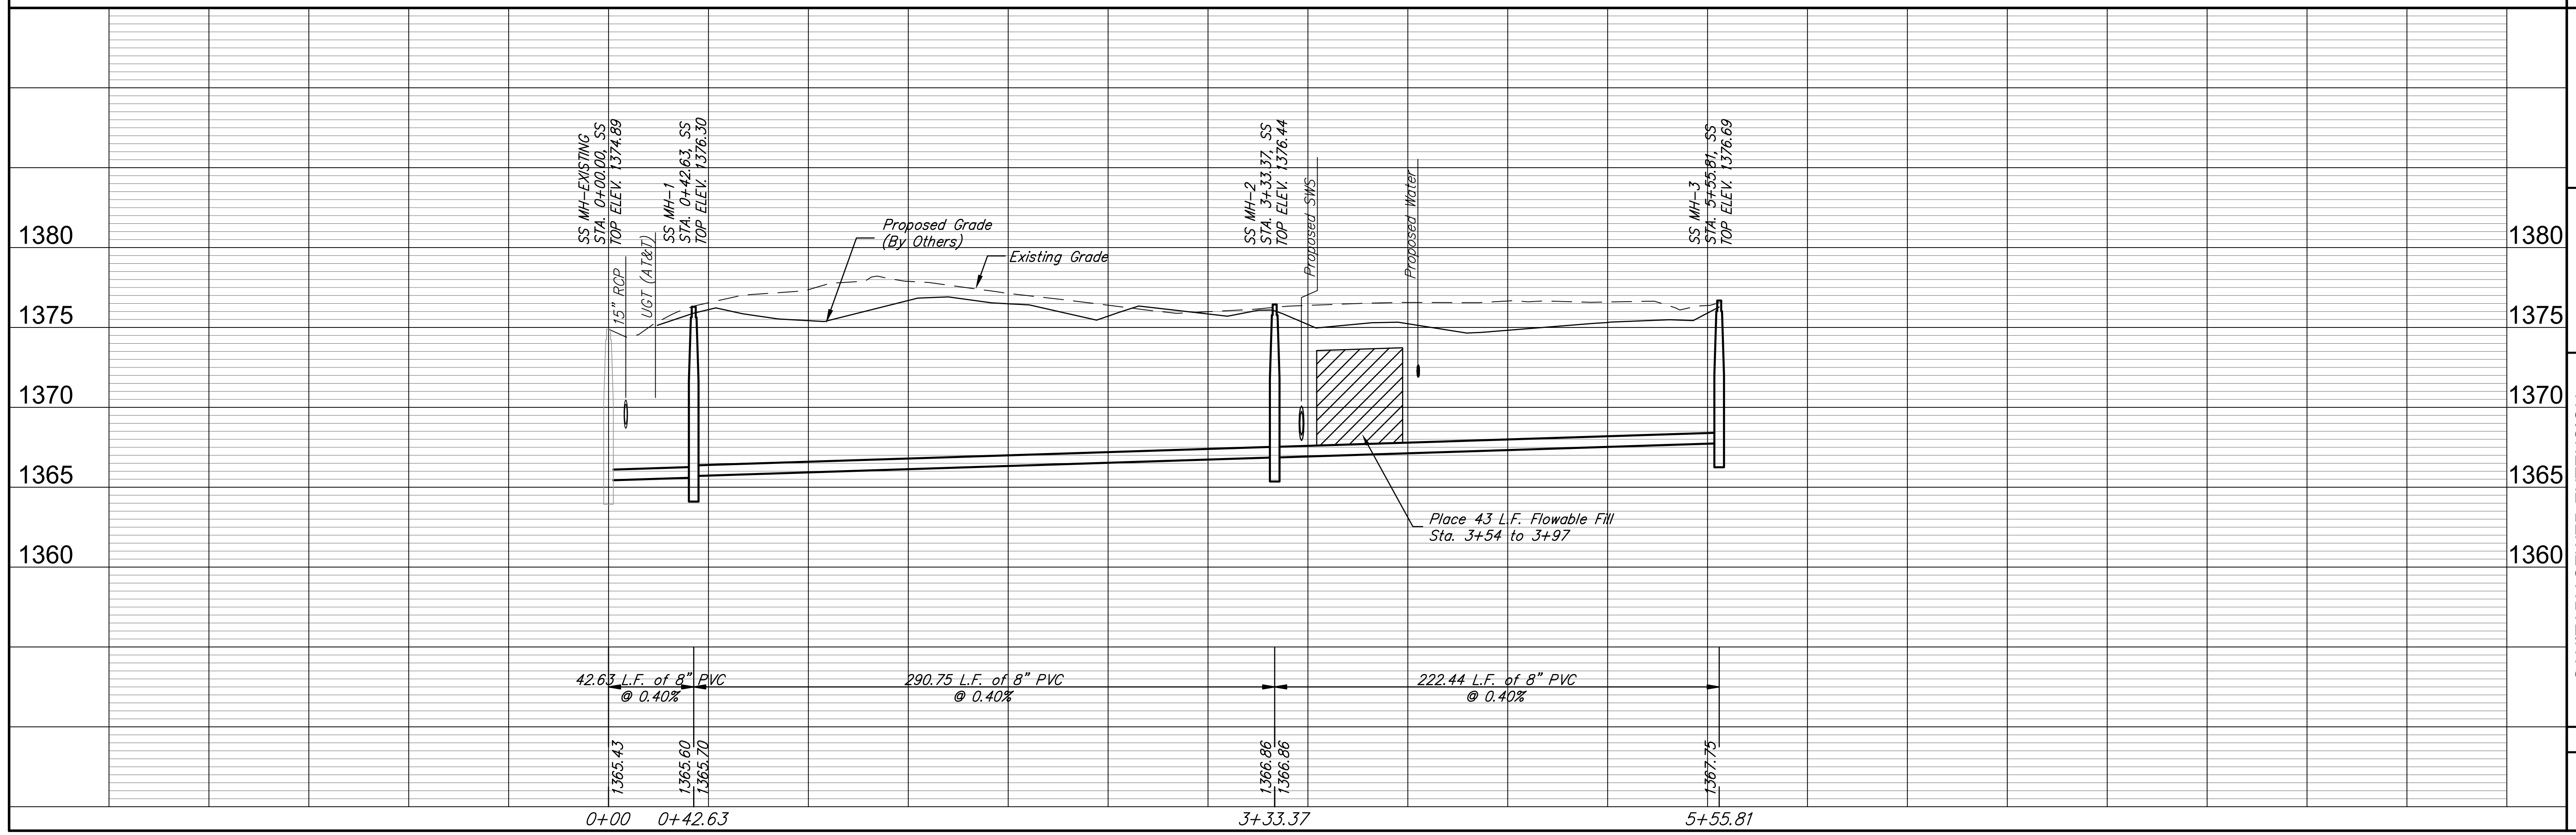


REEDS COVE MEDICAL CAMPUS

NOTE:
THERE IS NO EASEMENT GRADING REQUIRED ON THIS PROJECT.

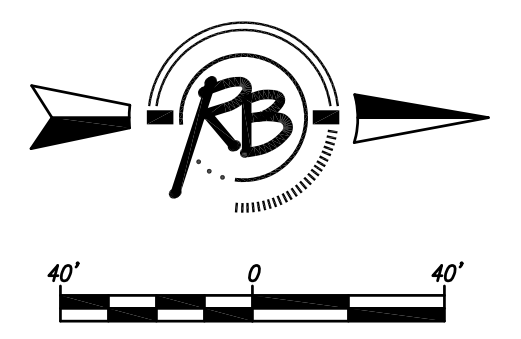

Kriegels & Bohm, P.A.
Engineering, Surveying, Land Planning
924 North Main
Wichita, Kansas 67203
www.kriegelsandbohm.com