



Point Table			
Point #	Northing	Easting	Description
100	1699517.20	1691576.91	COR
101	1699528.99	1692044.81	COR
102	1699568.81	1692044.21	COR
103	1699583.92	1692644.02	COR
104	1699010.63	1692652.49	COR
105	1698995.86	1692052.81	COR
106	1699157.01	1692050.40	COR
107	1699145.22	1691582.49	COR
108	1699368.70	1691579.14	COR
109	1699369.96	1691629.12	COR
110	1699367.32	1691683.25	COR
111	1699375.83	1692021.09	COR
112	1699332.28	1692163.40	COR
113	1699323.56	1692175.63	COR

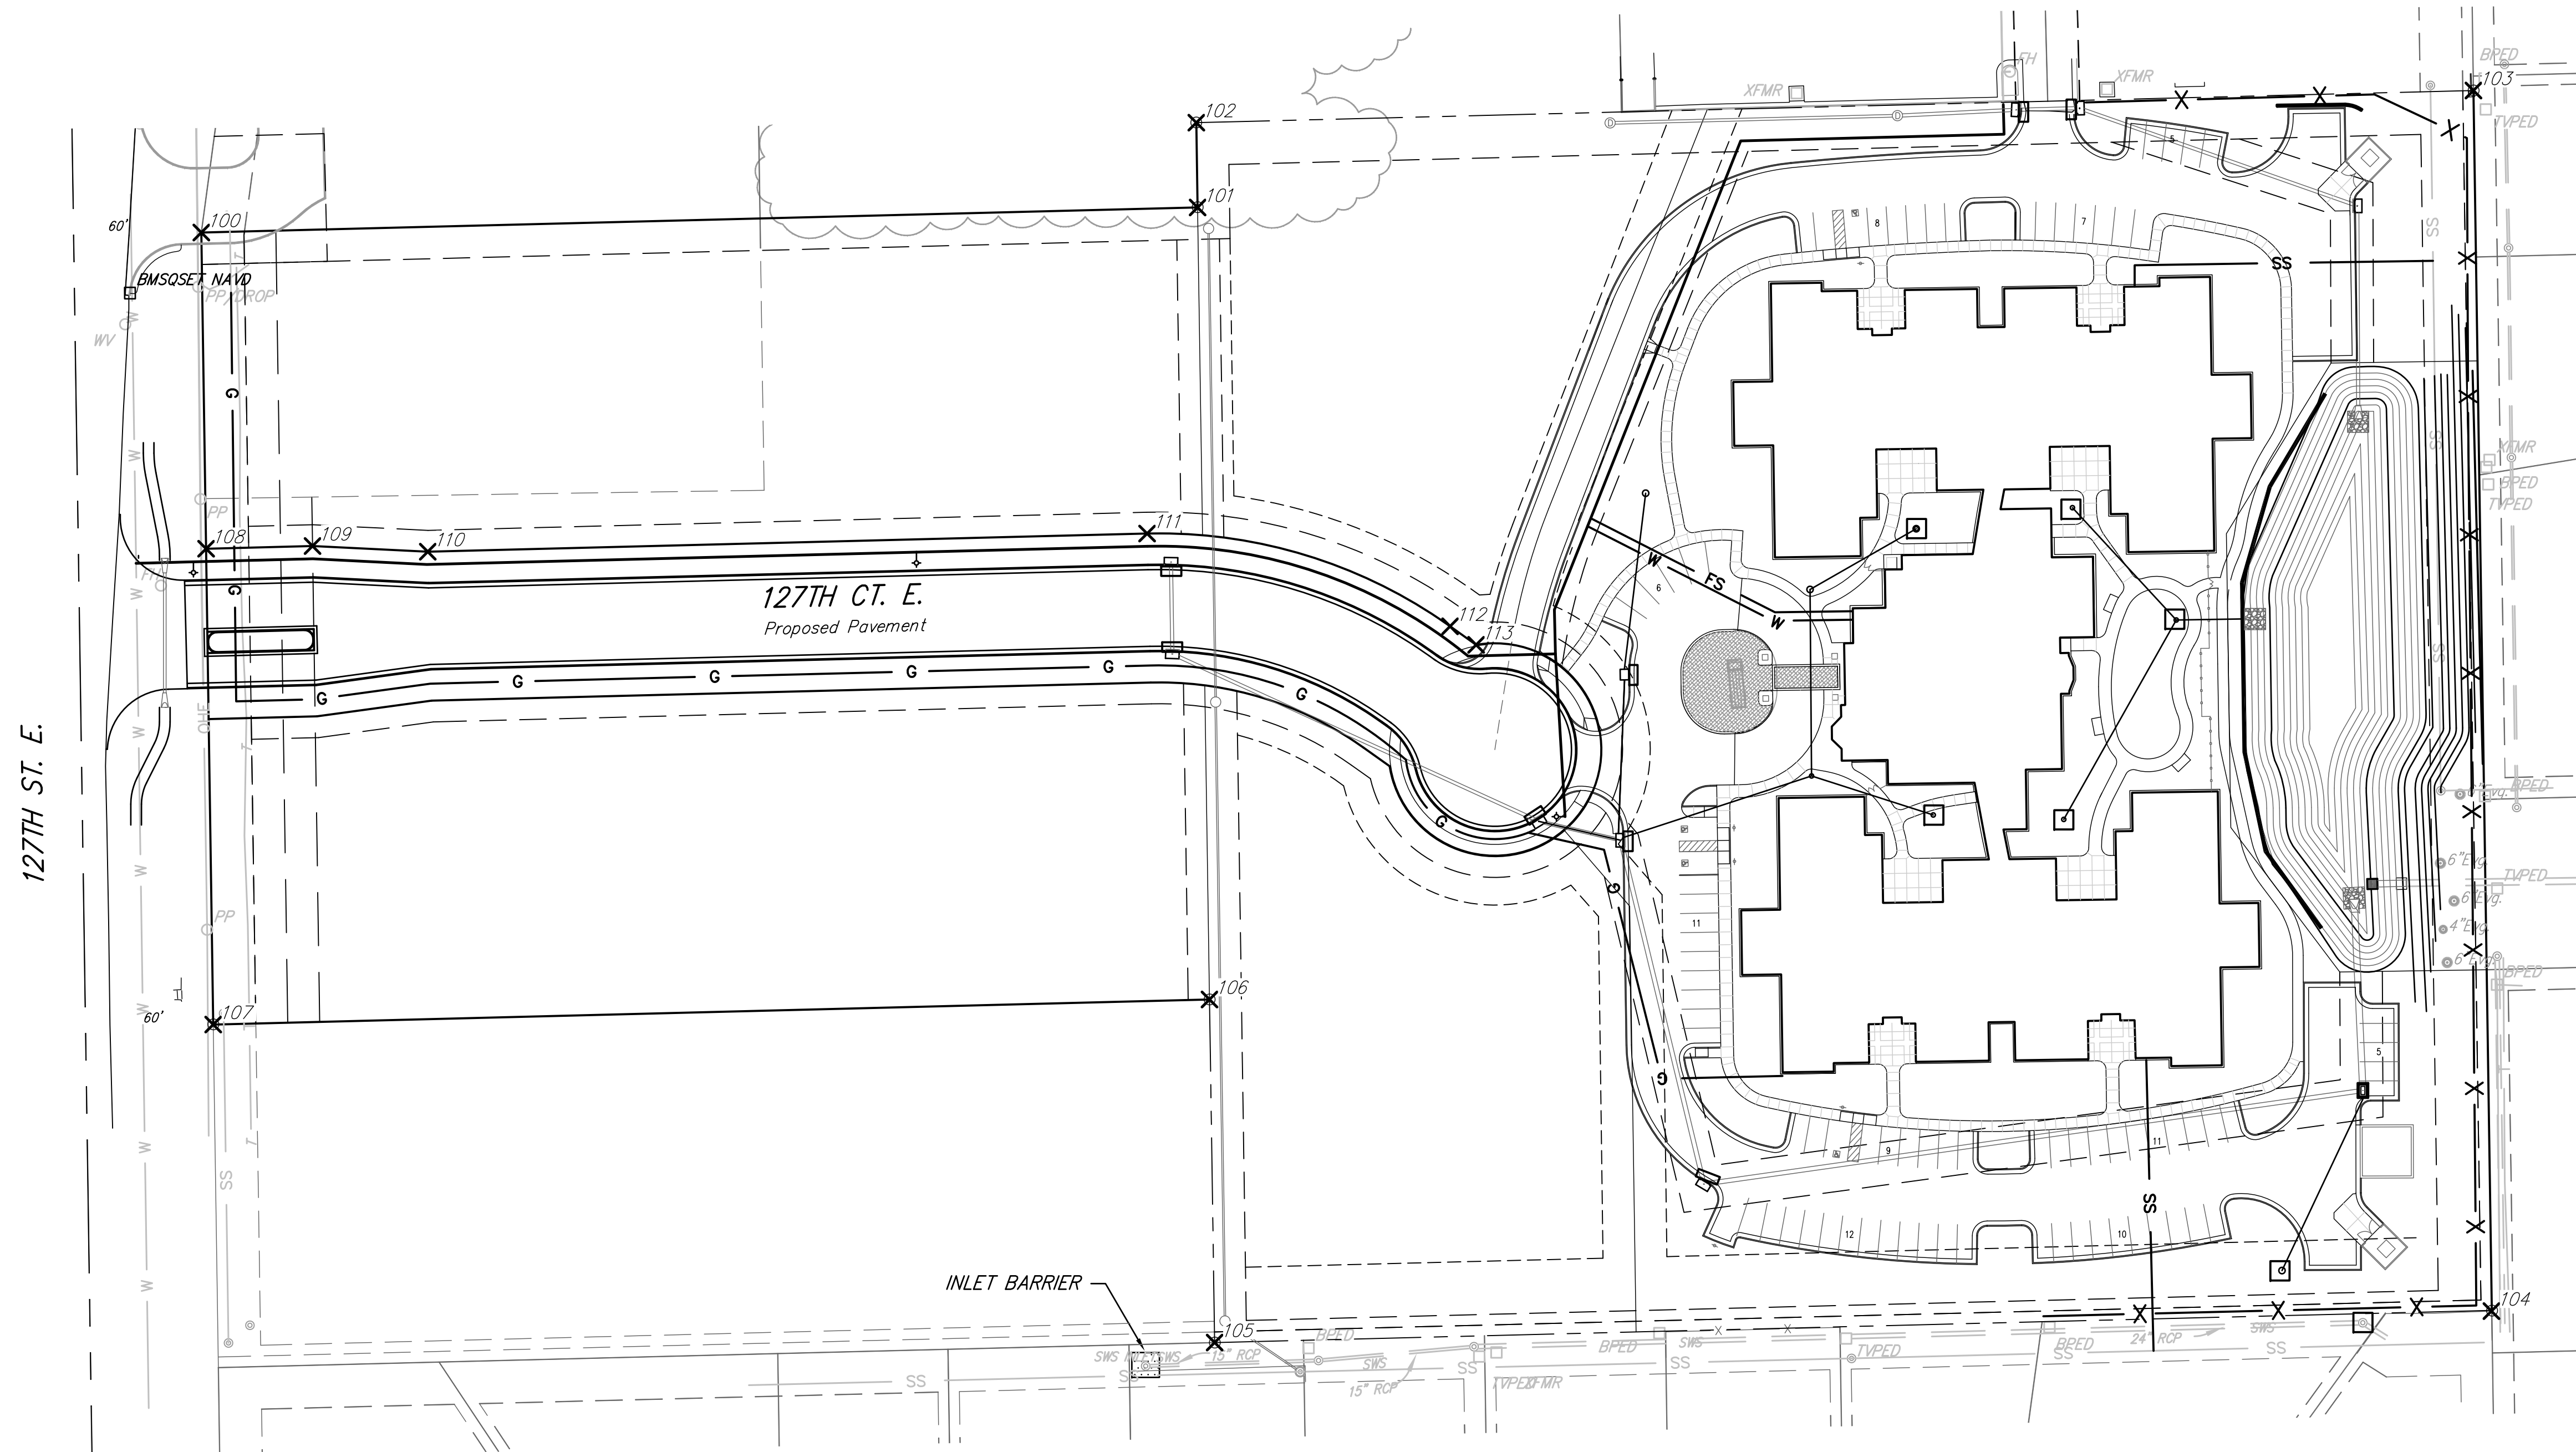

INLET BARRIER

REEDS COVE MEDICAL CAMPUS  
Erosion Control Plan & Coordinate Map  
WICHITA, KANSAS

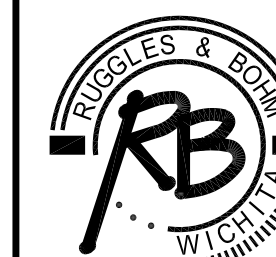

**Ruggles & Bohm, F.A.**  
Engineering, Surveying, Land Planning  
924 North Main  
Wichita, Kansas 67203  
www.rbkansas.com  
(316) 264-8008  
(316) 264-4621 fax  
E-mail: info@rbkansas.com

DESIGN KWL  
DRAWN RA  
REVIEW  
UTILITY  
DATE

RES. JOB 3743E  
SHEET 10 OF 11

DRAWING FILE PROJECT NUMBER  
Water Details [Coordinate Sheet]