


Ruggles & Bohm, P.A.
 Engineering, Surveying, Land Planning
 1018 South West
 Wichita, Kansas 67202
 www.rugglesandbohm.com
 Email: RB@rugglesandbohm.com

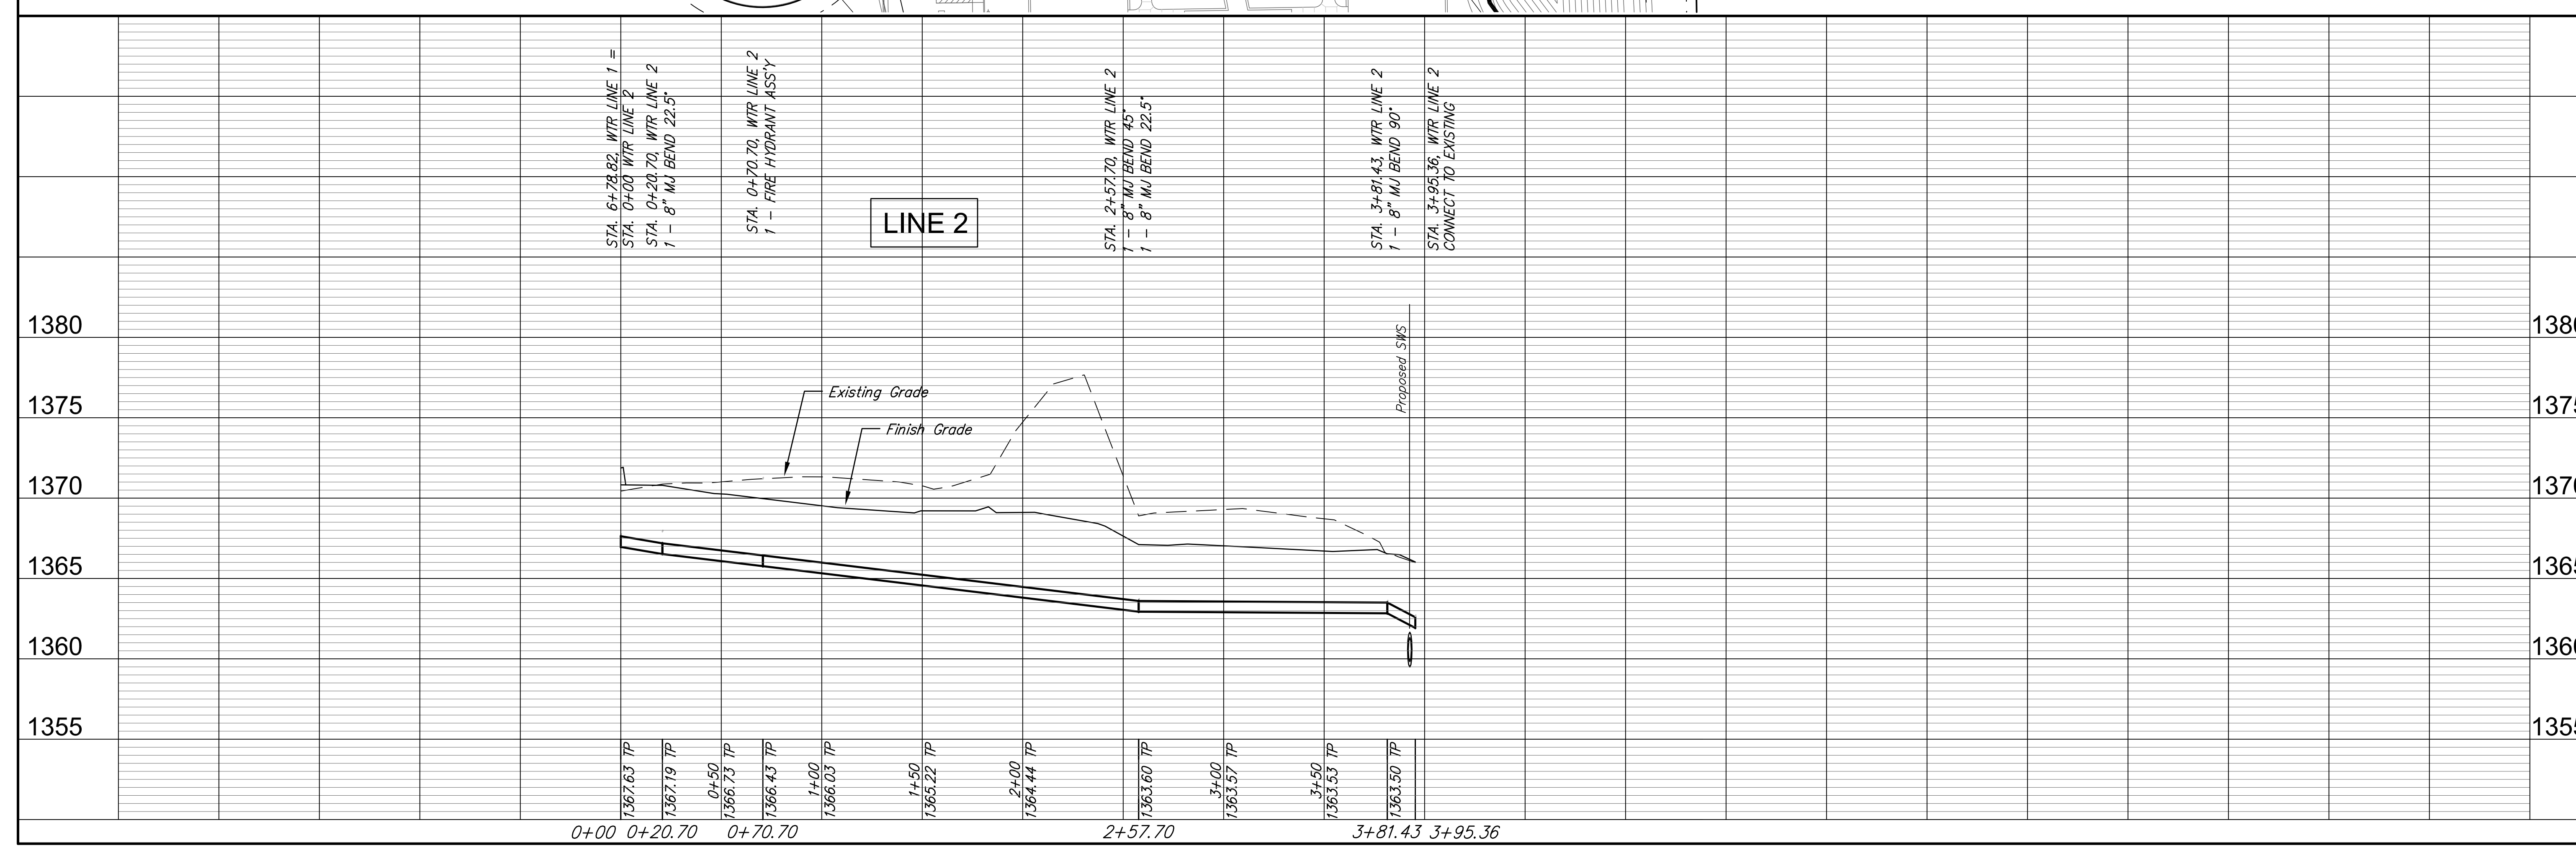

REVISIONS
 DRAWN .. DATE ..
 DESIGN .. UTILITY ..
 PROJECT NUMBER ..
 DRAWING FILE ..
 WATER DISTRIBUTION SYSTEM
 LINE 2
 WICHITA, KANSAS
 RB JOB 3790E
 SHEET 3
 OF 11