



127TH ST. E.  
(ASPHALT)

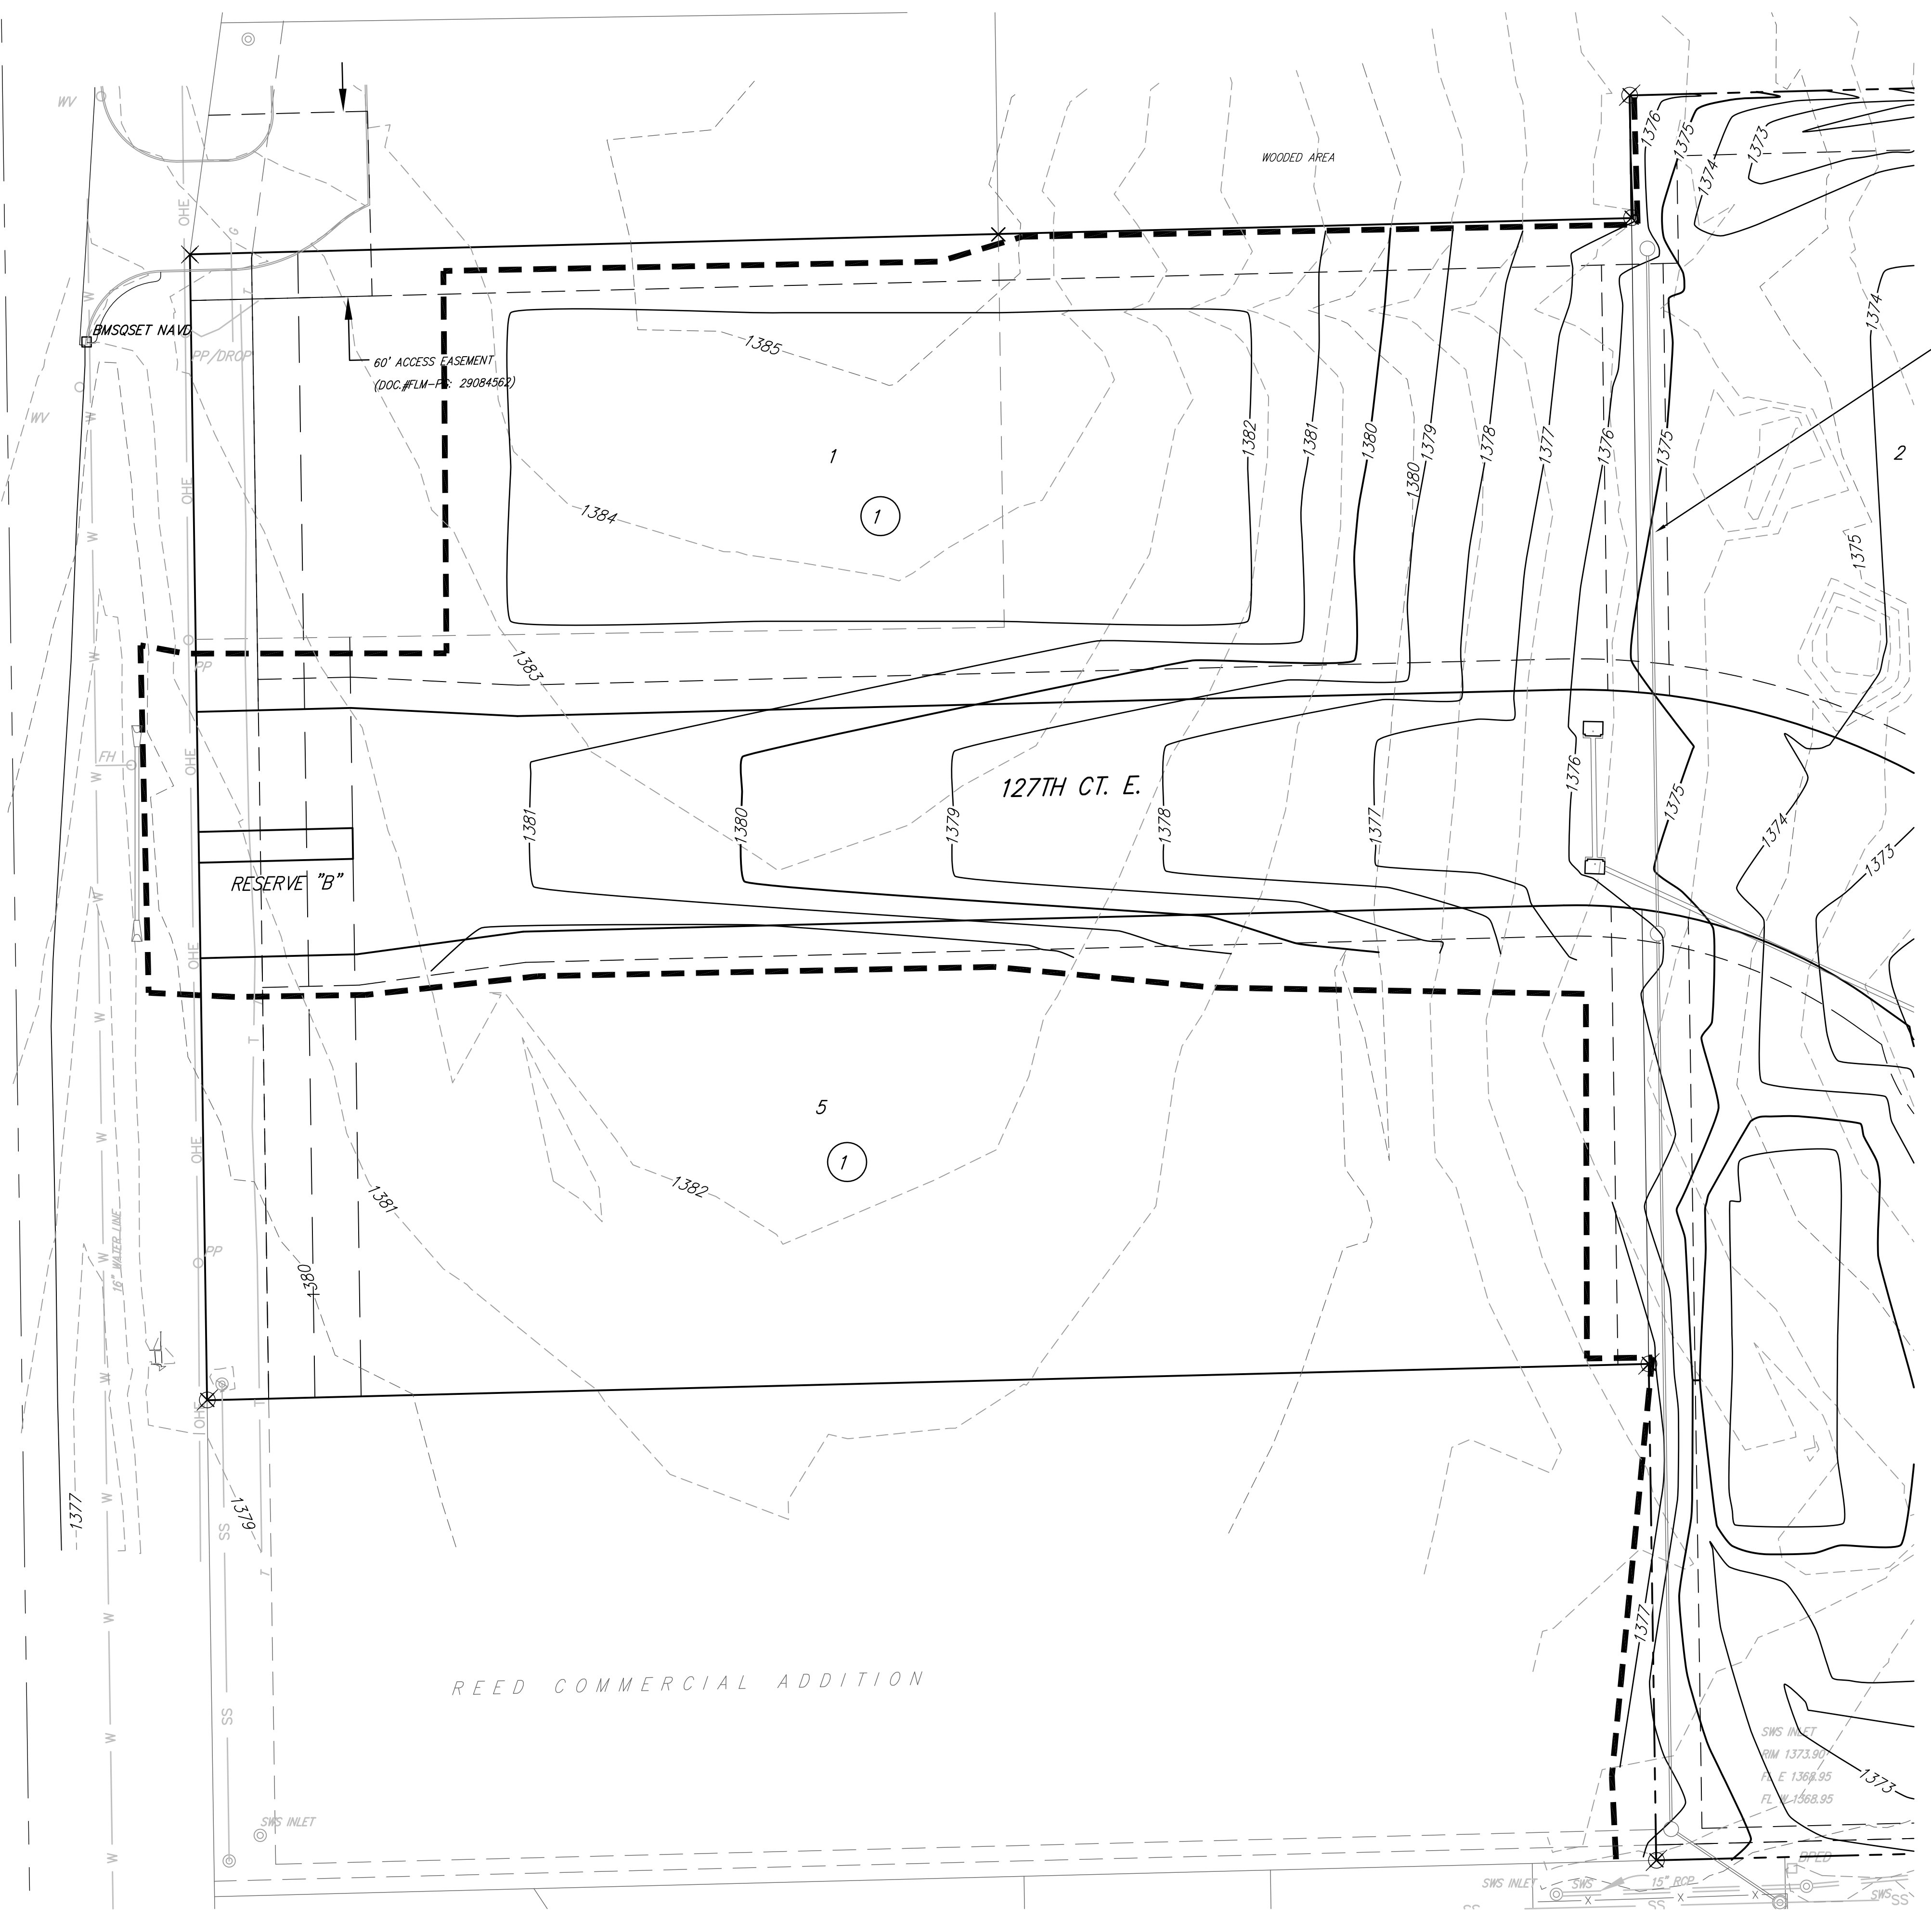

NOTE:  
CONTRACTOR SHALL COORDINATE WITH SANITARY  
SEWER CONTRACTOR WHEN WORKING IN AREA OF  
SEWER CONSTRUCTION. GRADING OF THIS AREA SHALL  
NOT BE COMPLETED UNTIL SEWER IS INSTALLED.

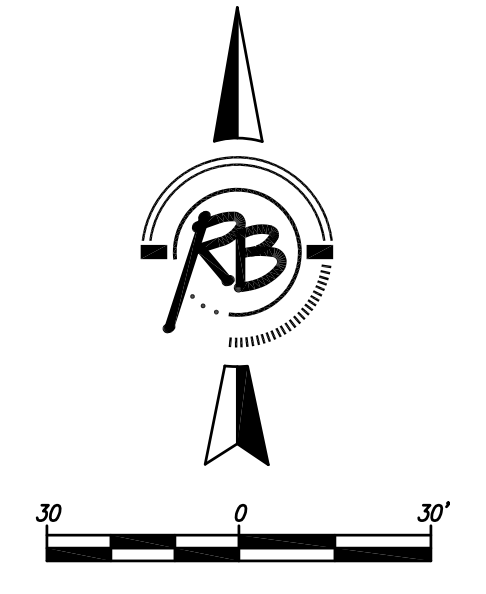


NOTE:  
ALL FILL IN STREET RIGHT OF WAY SHALL BE  
COMPACTED TO 95% STANDARD PROCTOR DENSITY.

--- CONSTRUCTION LIMITS



REEDS COVE MEDICAL CAMPUS  
SITE GRADING PLAN  
WICHITA, KANSAS

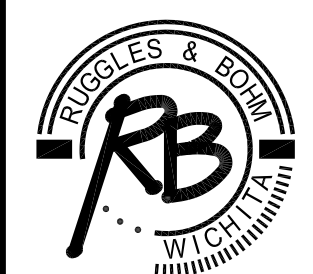

Ruggles & Bohm, P.A.  
Engineering, Surveying, Land Planning  
924 North Main (316) 264-8008  
Wichita, Kansas 67203 (316) 264-4621 fax  
www.rbkansas.com E-mail: info@rbkansas.com

DRAWING FILE PROJECT NUMBER  
Engineering Base [Site Grading]

DESIGN	KWL	SHEET 3 OF 17
DRAWN	RA	
REVIEW		
UTILITY		
DATE		