


Kriegels & Bohm, P.A.
 Engineering, Surveying, Land Planning
 924 North Main
 Wichita, Kansas 67203
 Phone: 316.264.0000
 Fax: 316.264.0001
 Email: kboh@kboh.com

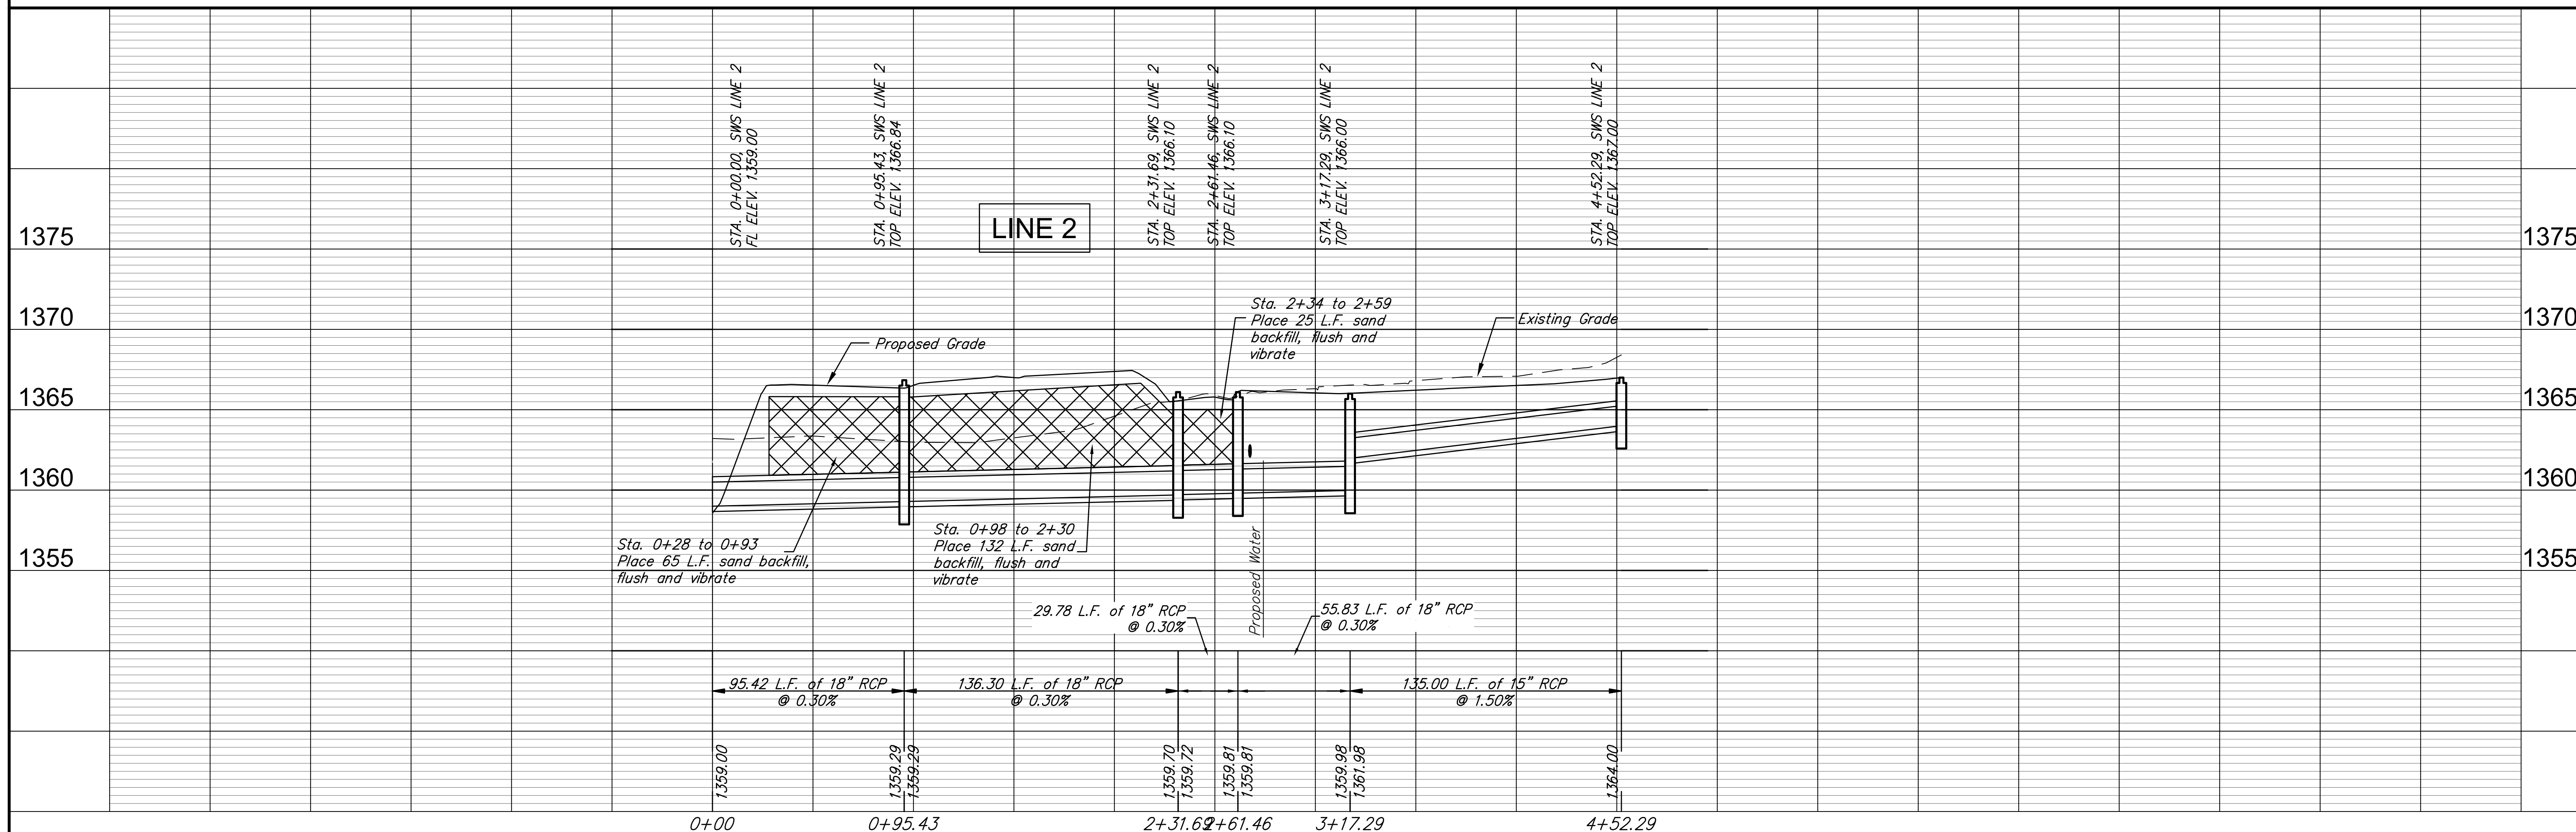

REVISIONS
 DESIGN UTILITY
 DRAWN DATE
 PROJECT NUMBER DRAWING FILE
 1375
 1370
 1365
 1360
 1355
 STORM WATER DRAIN IMPROVEMENTS
 SWS LINE 2
 WICHITA, KANSAS
 RB JOB SHEET 3790E
 5 OF 17