

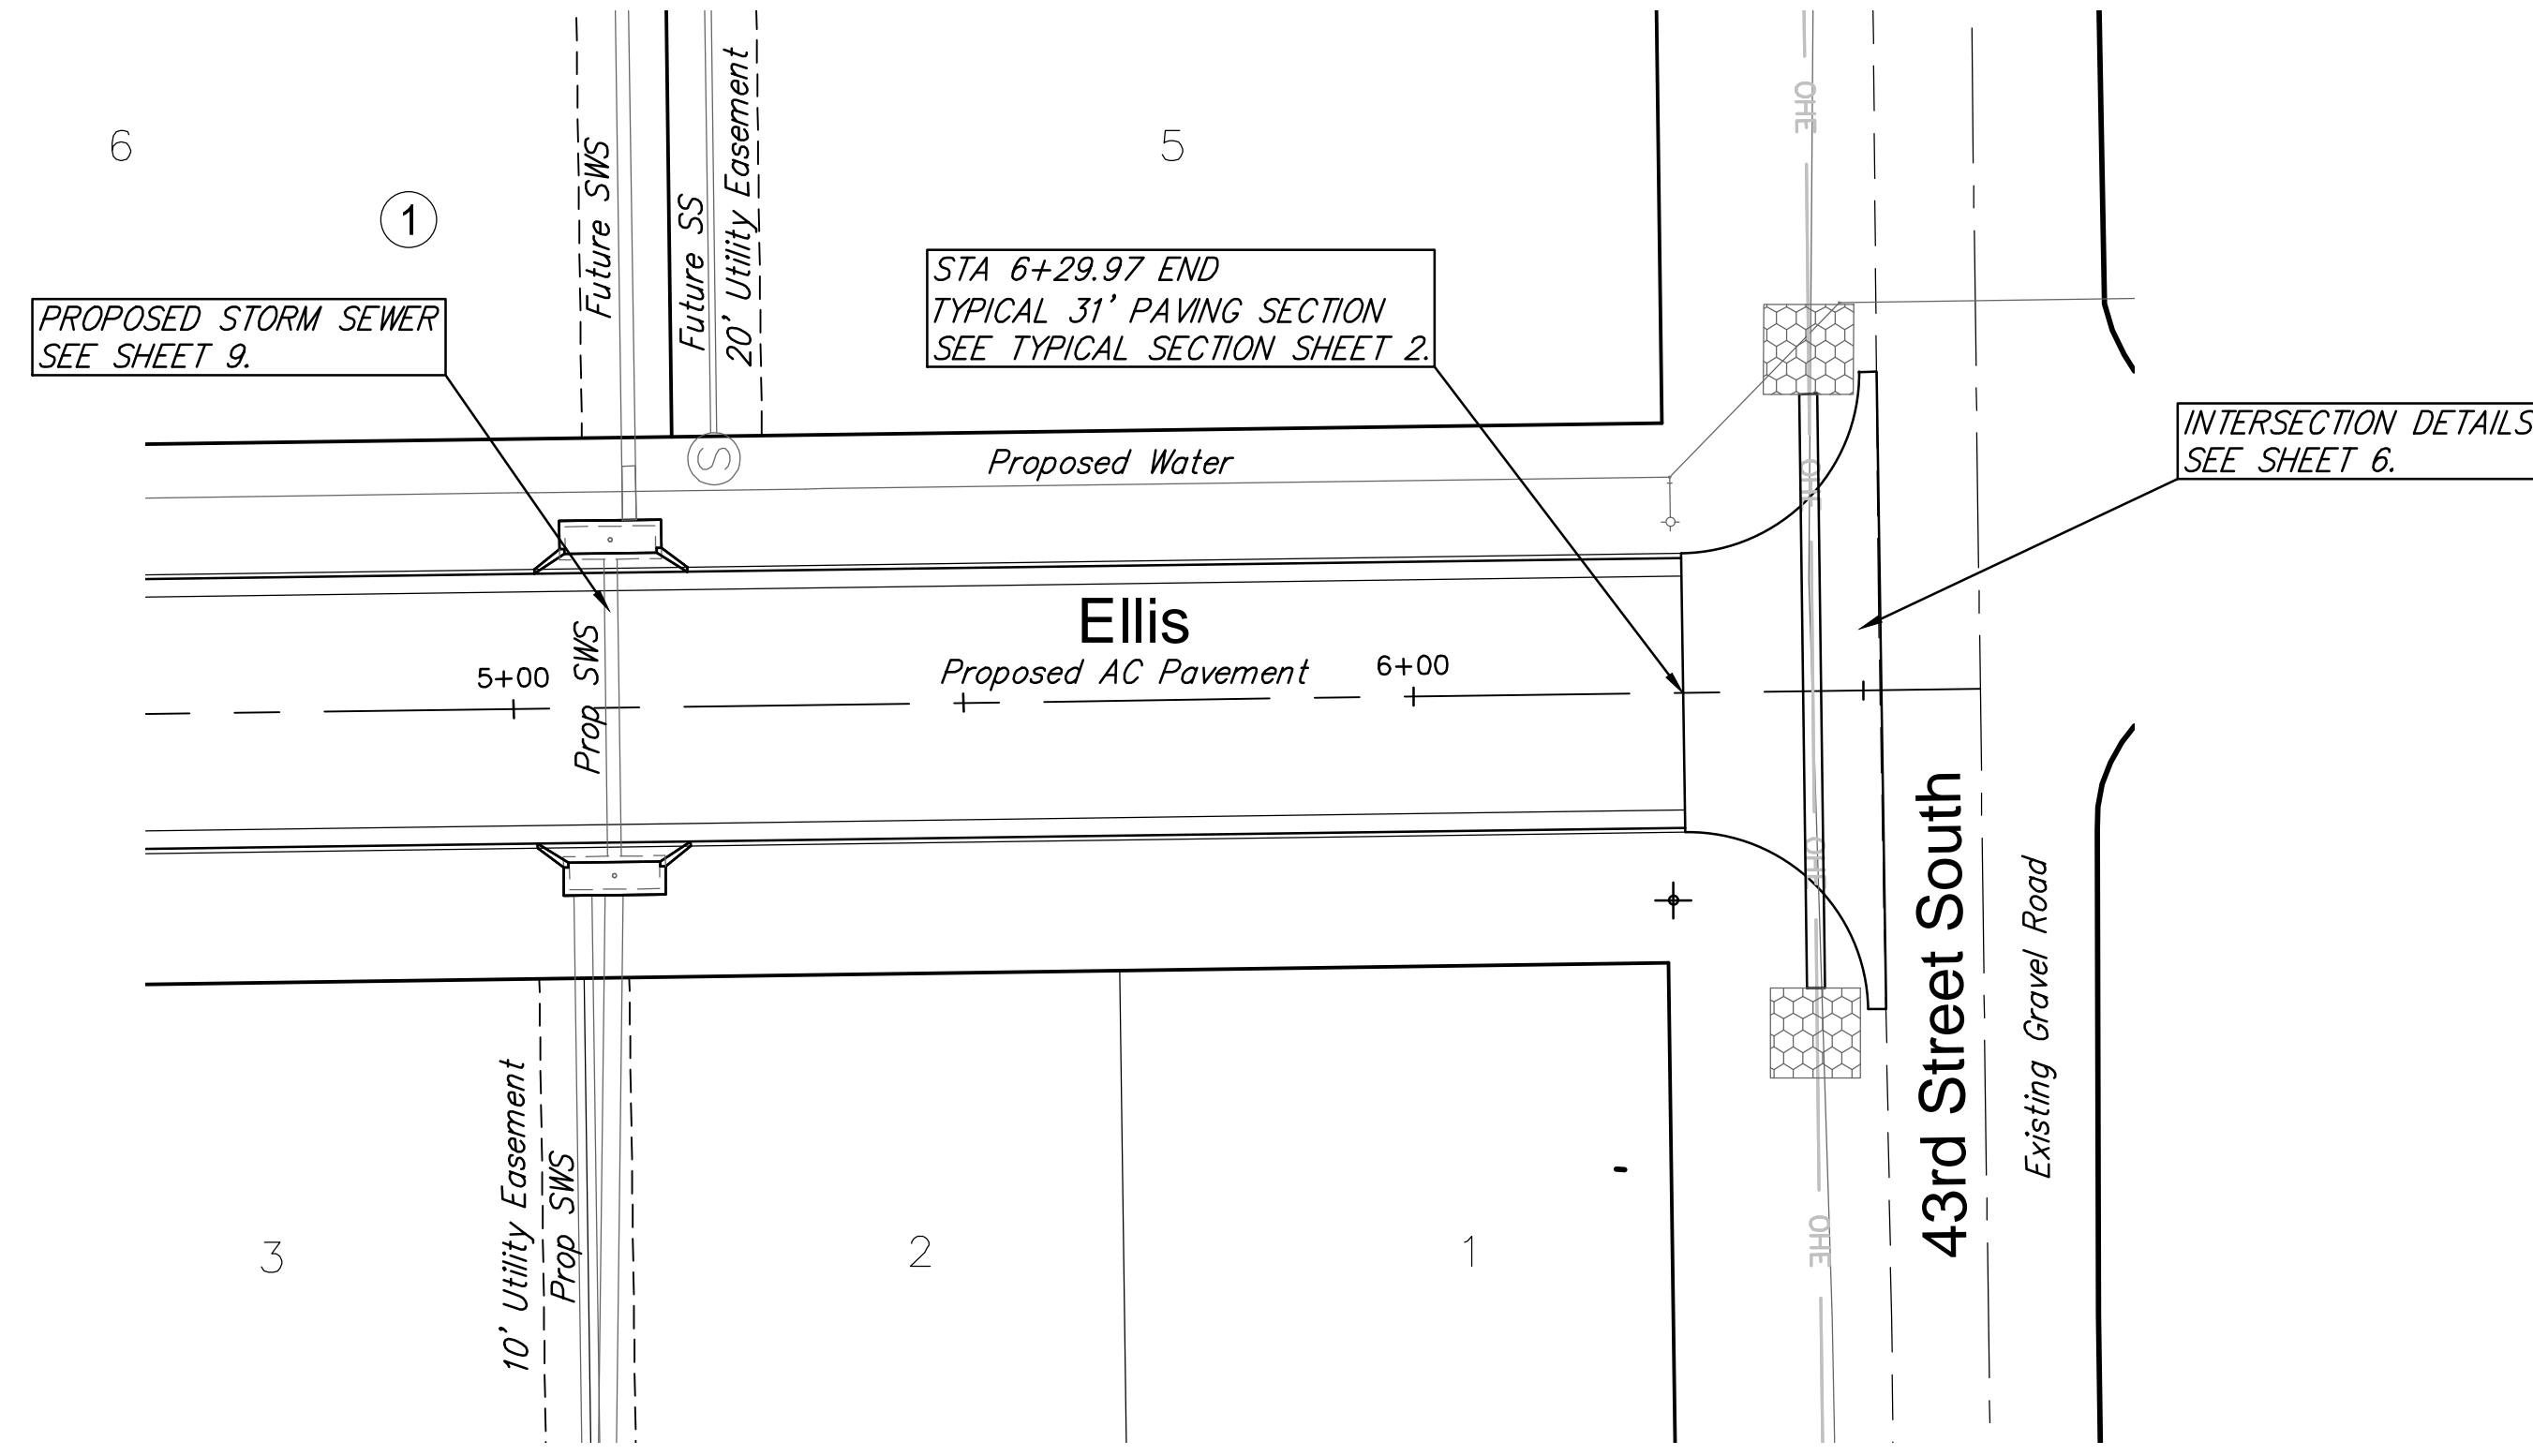


Carol Jean

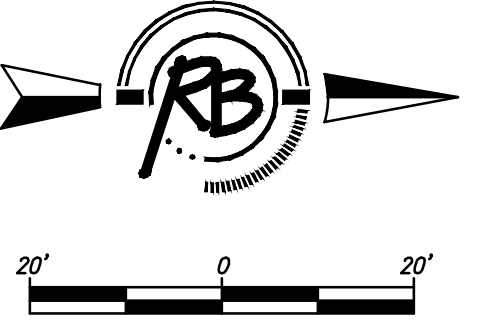

2nd Addition

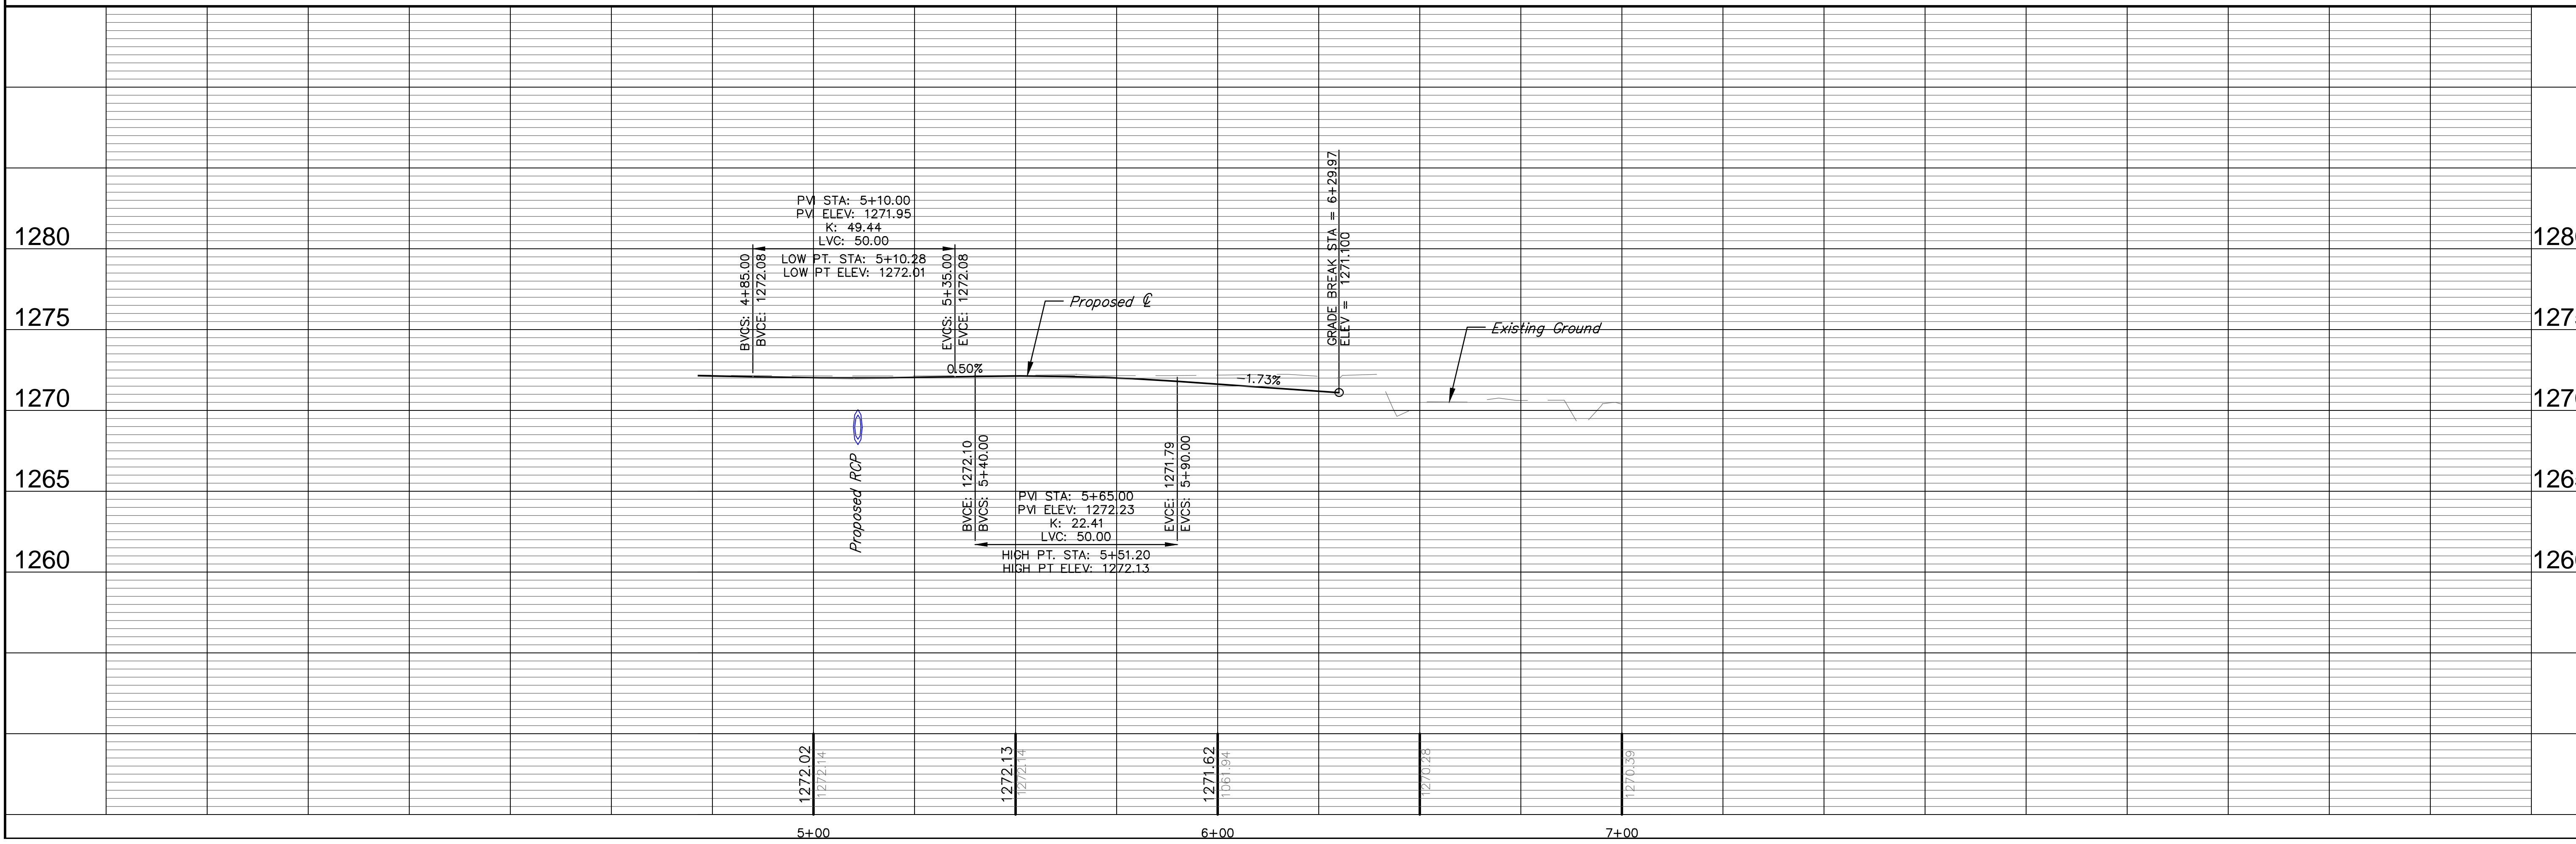

Ruggles & Bohm, P.A.  
Engineering, Surveying, Land Planning  
604 North Main  
Wichita, Kansas 67203  
www.rugglesandbohm.com

REVISIONS

NO.	DATE	BY	REVISION
1	Dec. 20, 2010	EG	UTILITY

PROJECT NUMBER  
207PPP

DRAWING FILE  
Habitat\_South\_Wedge\_Prd\_Comp\_Base\_2\_Paving

PAVING IMPROVEMENTS  
Ellis  
WICHITA, KANSAS

RB JOB  
3714E

SHEET  
5  
OF  
21