


WATER DISTRIBUTION SYSTEM
MONARCH LANDING
THIRD ADDITION

LINE 2
SHEET TITLE
PROJ 448-90528
PROJECT NUMBER


DFL / KKL / GJA
DESIGNED DRAWN CHECKED

ISSUED
July 2011
REVISED


SHEET NO.
4 of 12

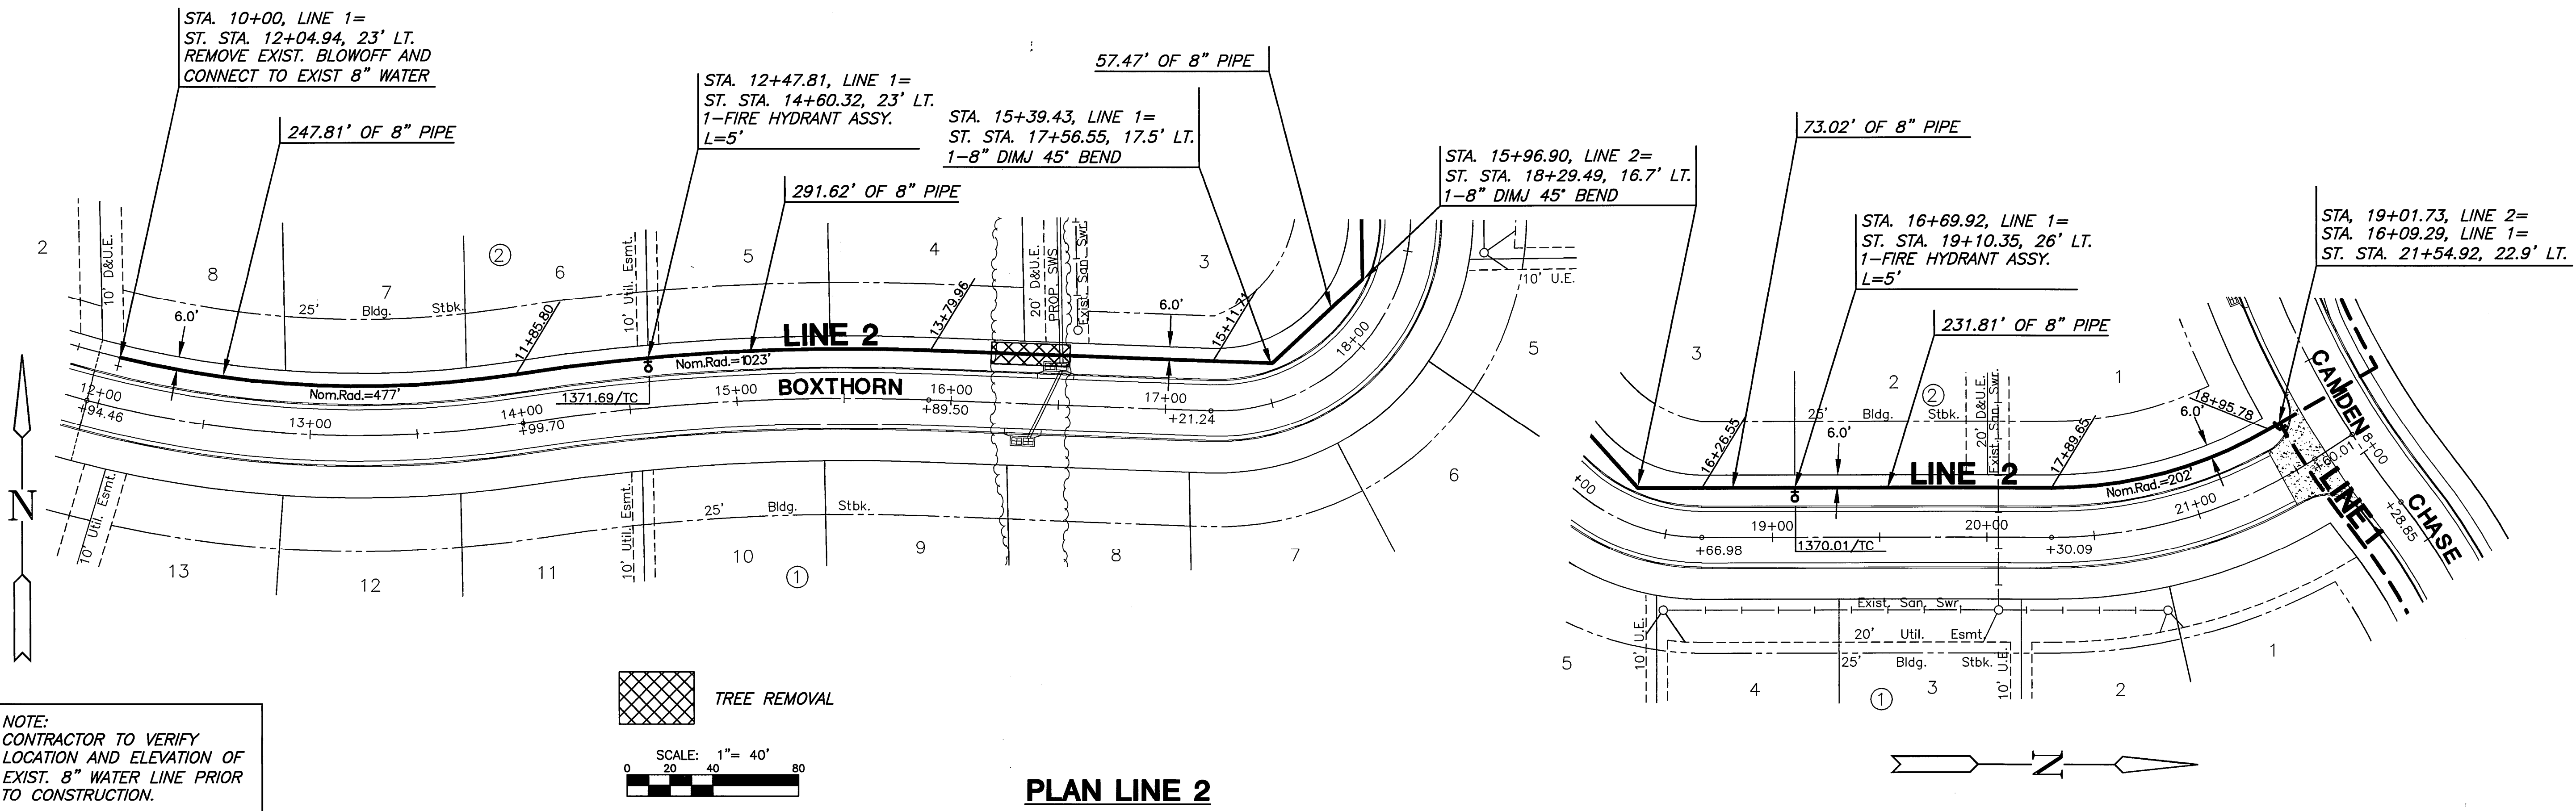

NOTE:
CONTRACTOR TO VERIFY
LOCATION AND ELEVATION OF
EXIST. 8" WATER LINE PRIOR
TO CONSTRUCTION.

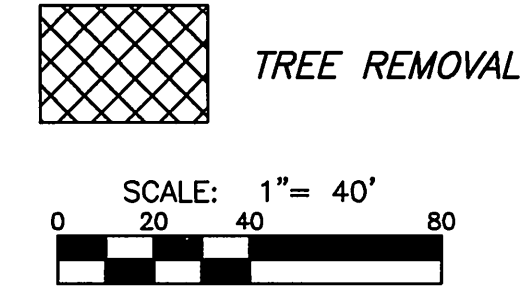

PLAN LINE 2

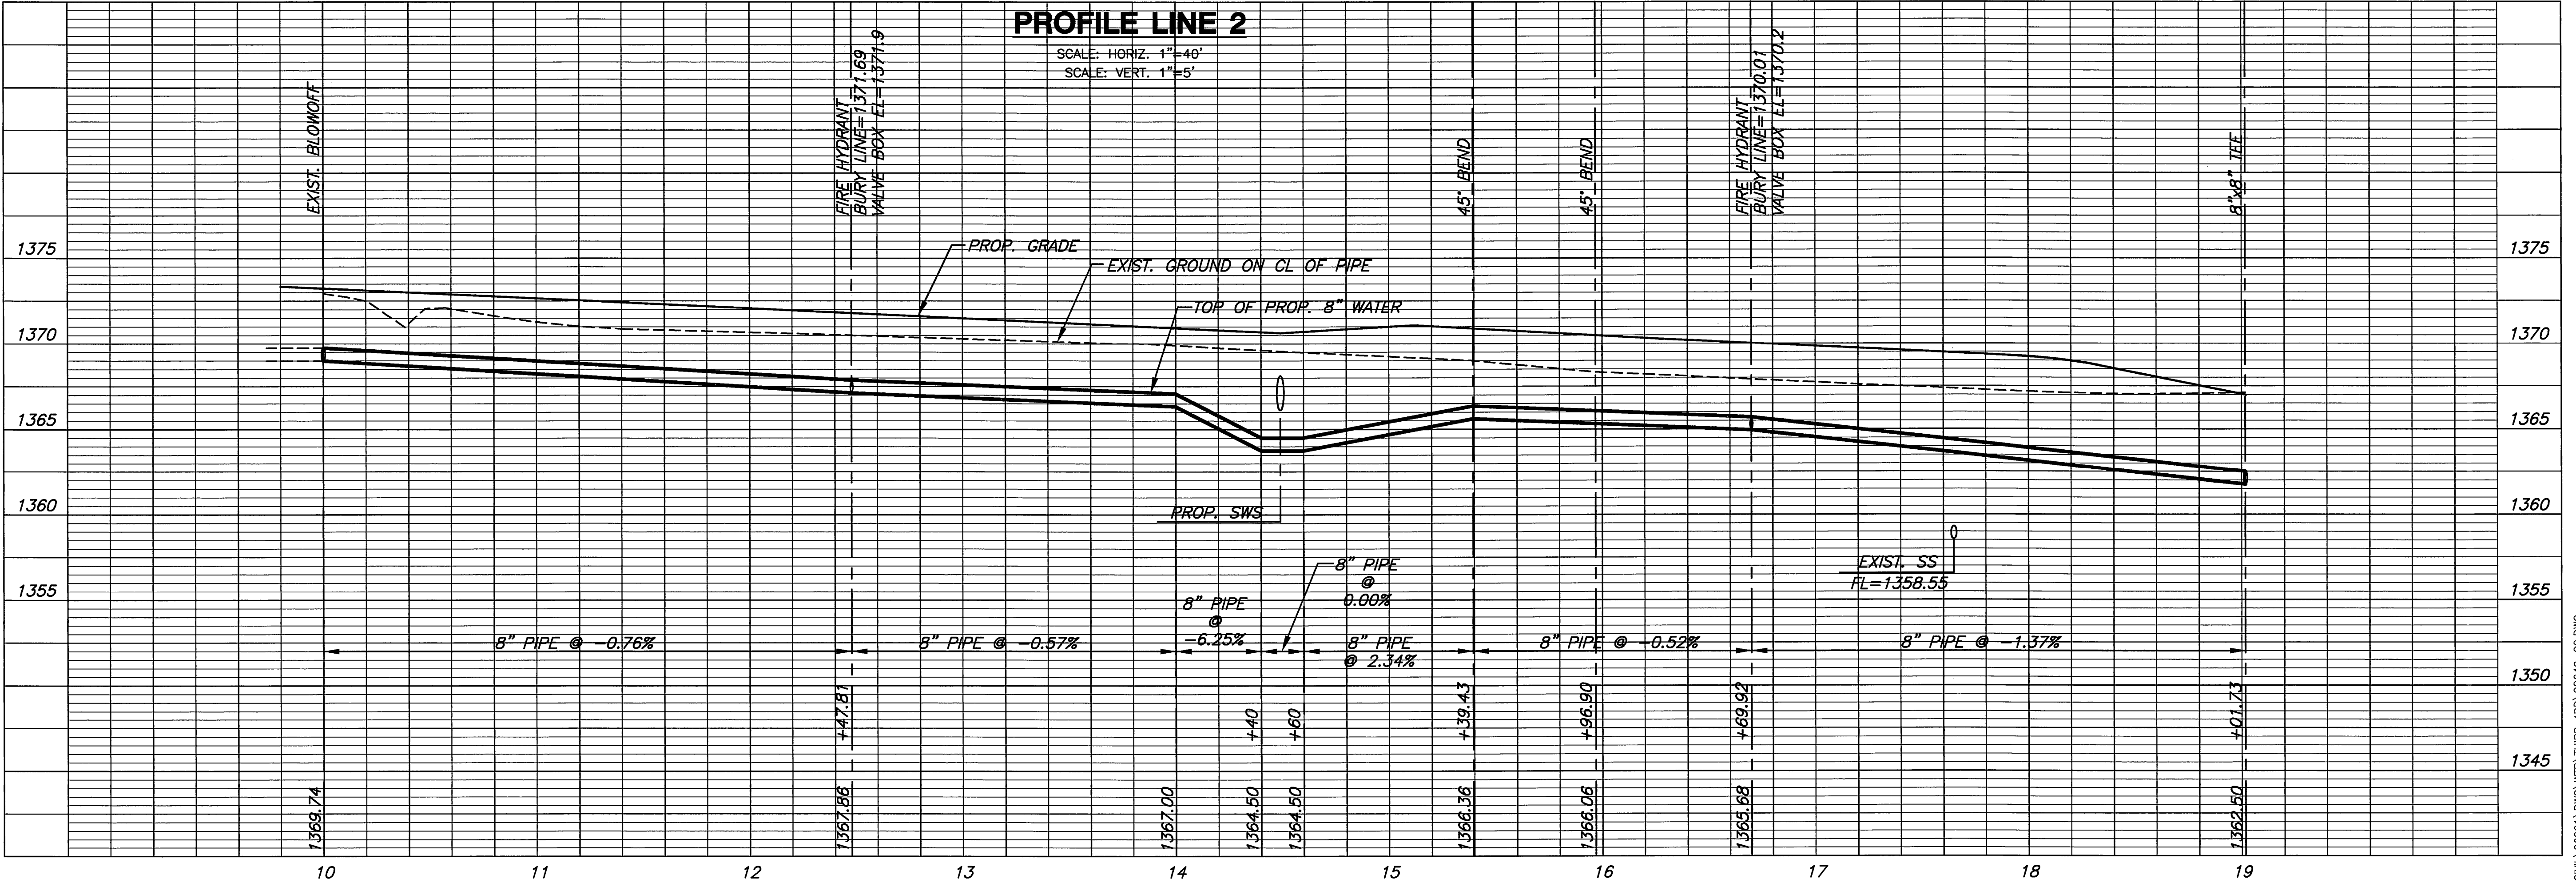

PROFILE LINE 2

PLOTTED: Tuesday, July 22, 2010 8:03:48PM

J:\CIVIL\06201\DWG\WTR\THIRD_ADD\06640_C2.DWG