

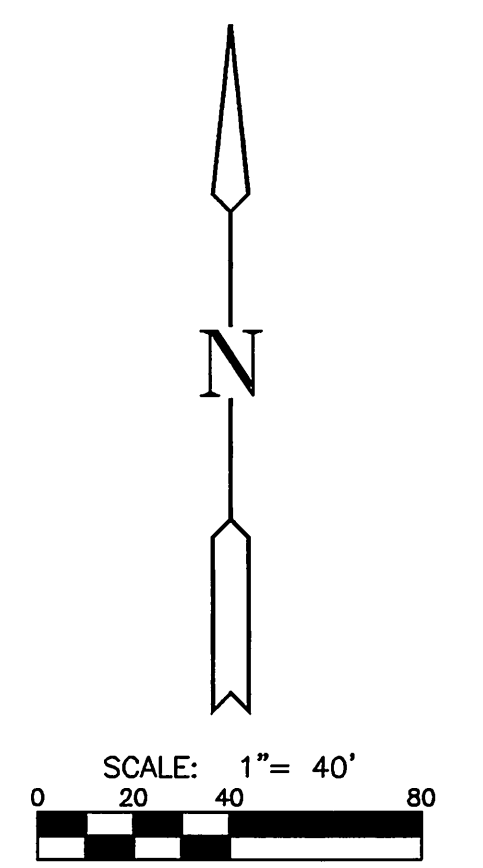


WATER DISTRIBUTION SYSTEM
MONARCH LANDING
THIRD ADDITION

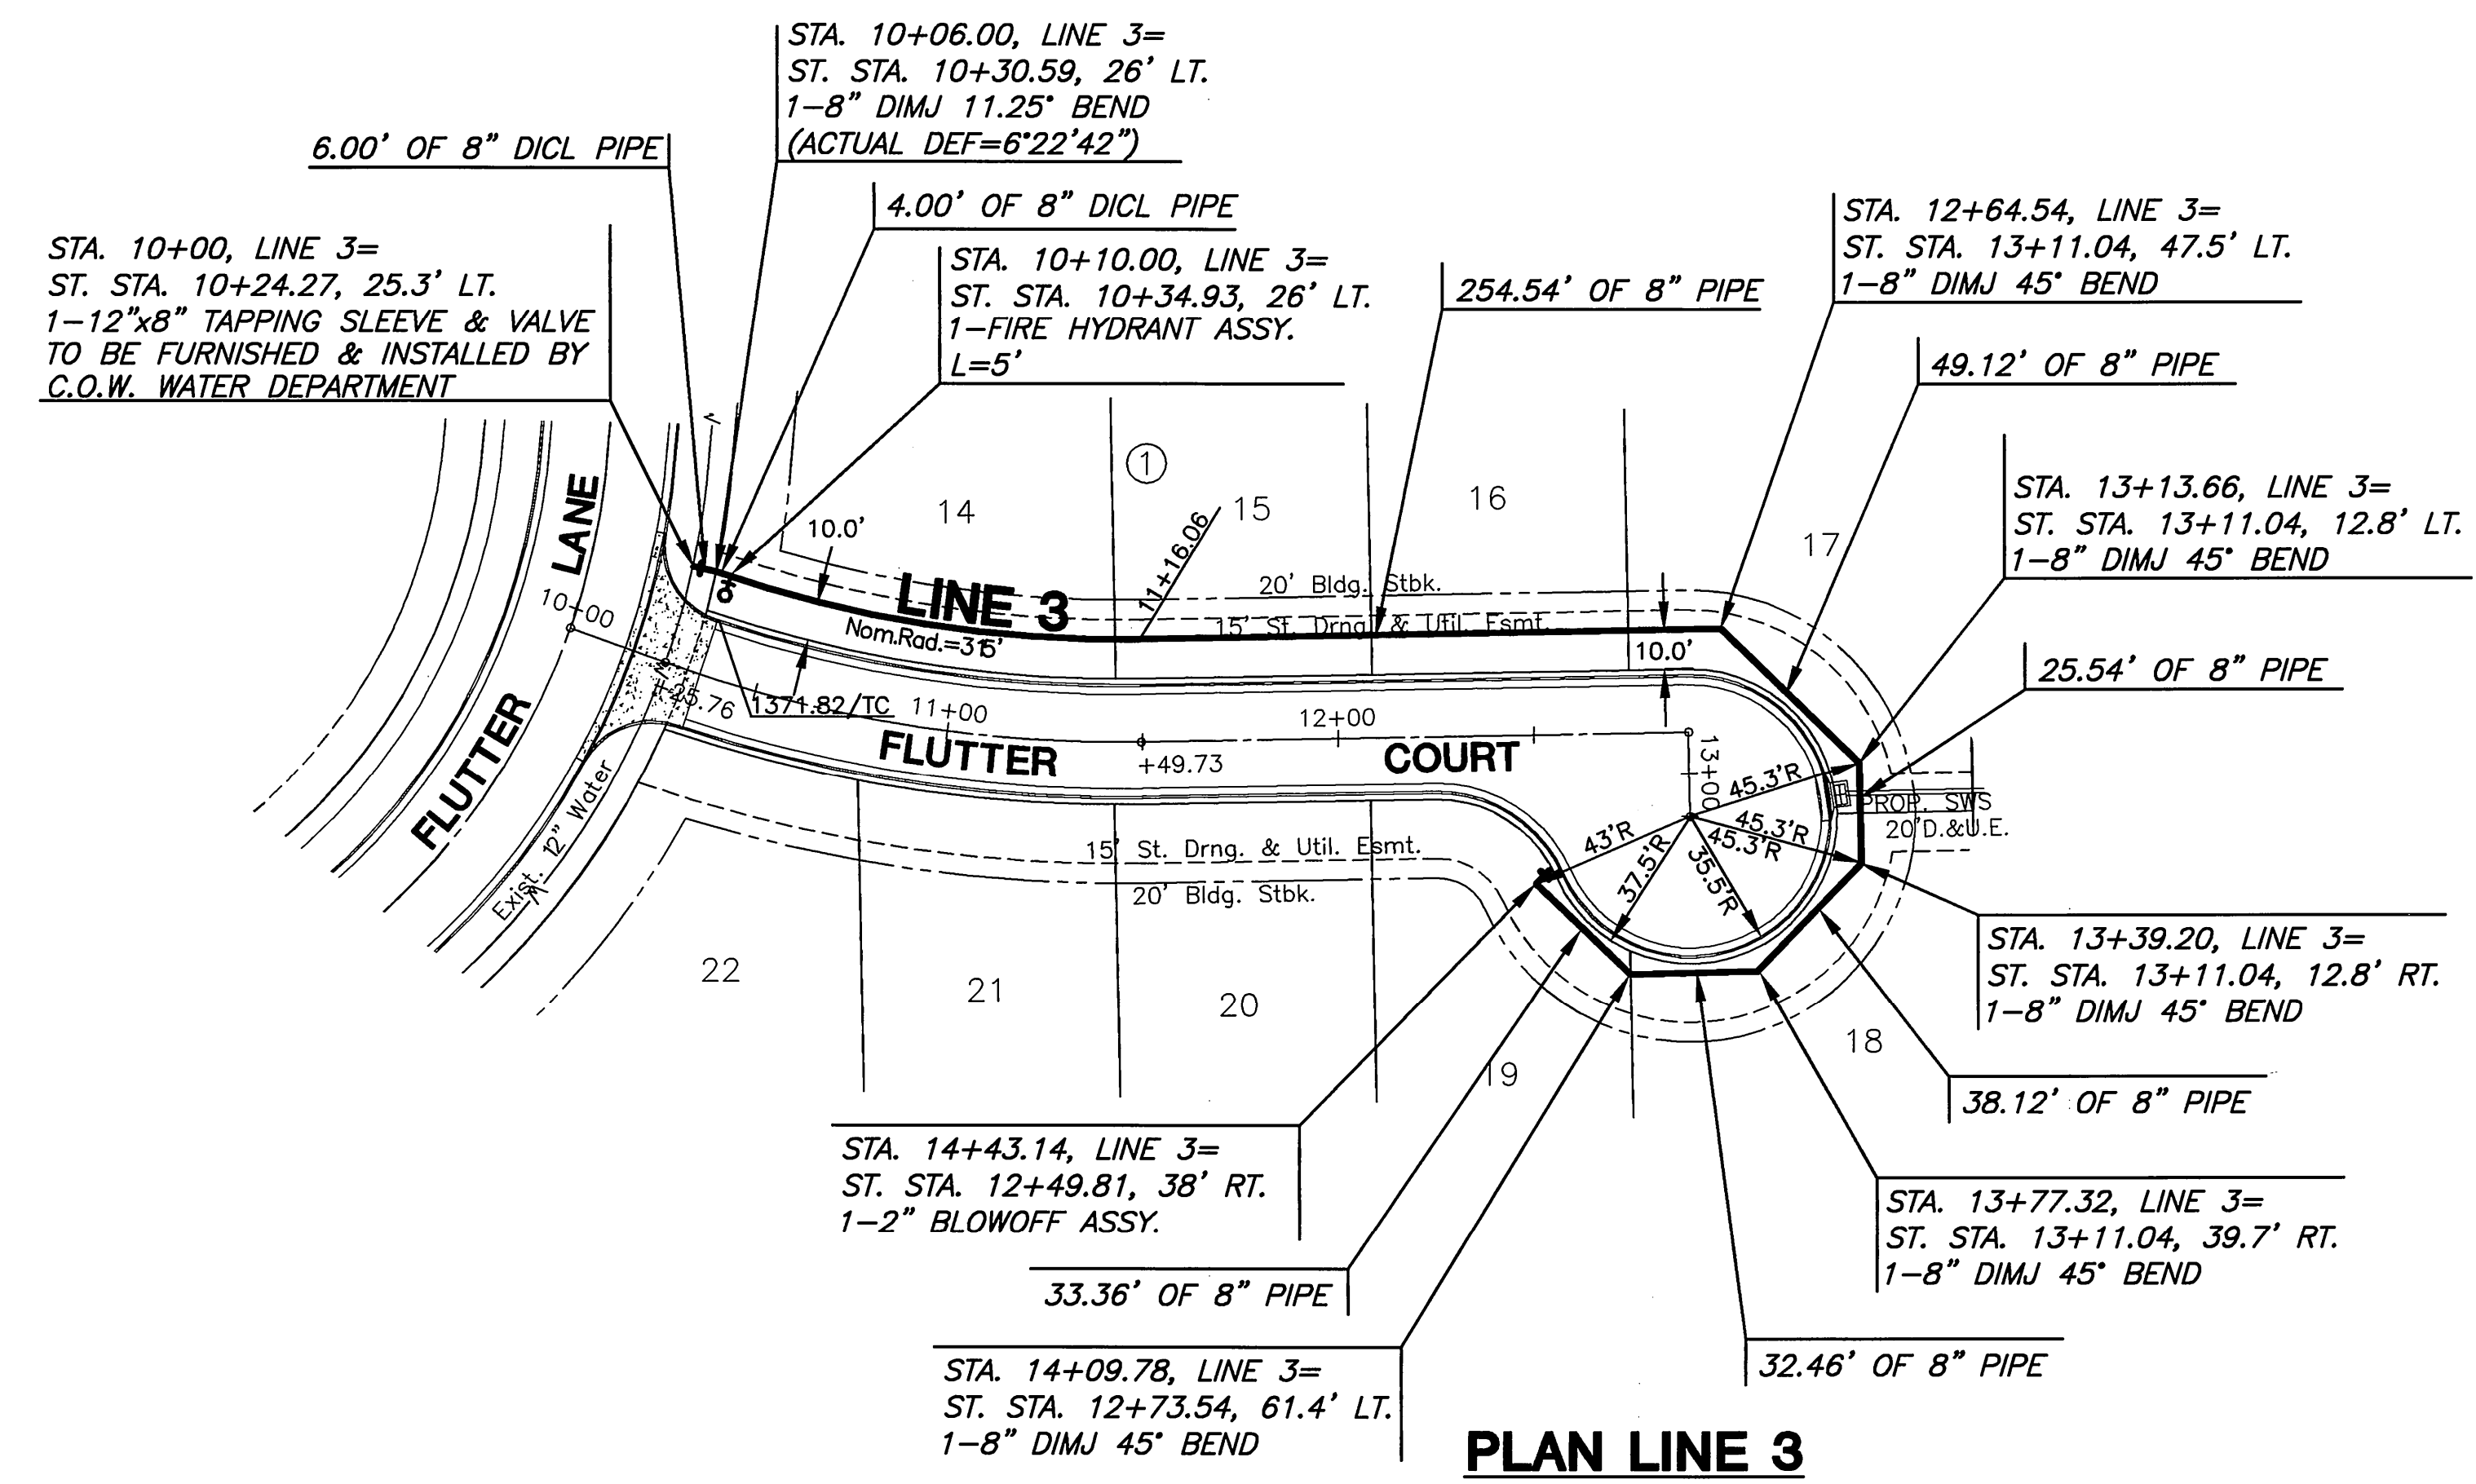

NOTE:
CONTRACTOR TO VERIFY
LOCATION AND ELEVATION OF
EXIST. 8" WATER LINE PRIOR
TO CONSTRUCTION.

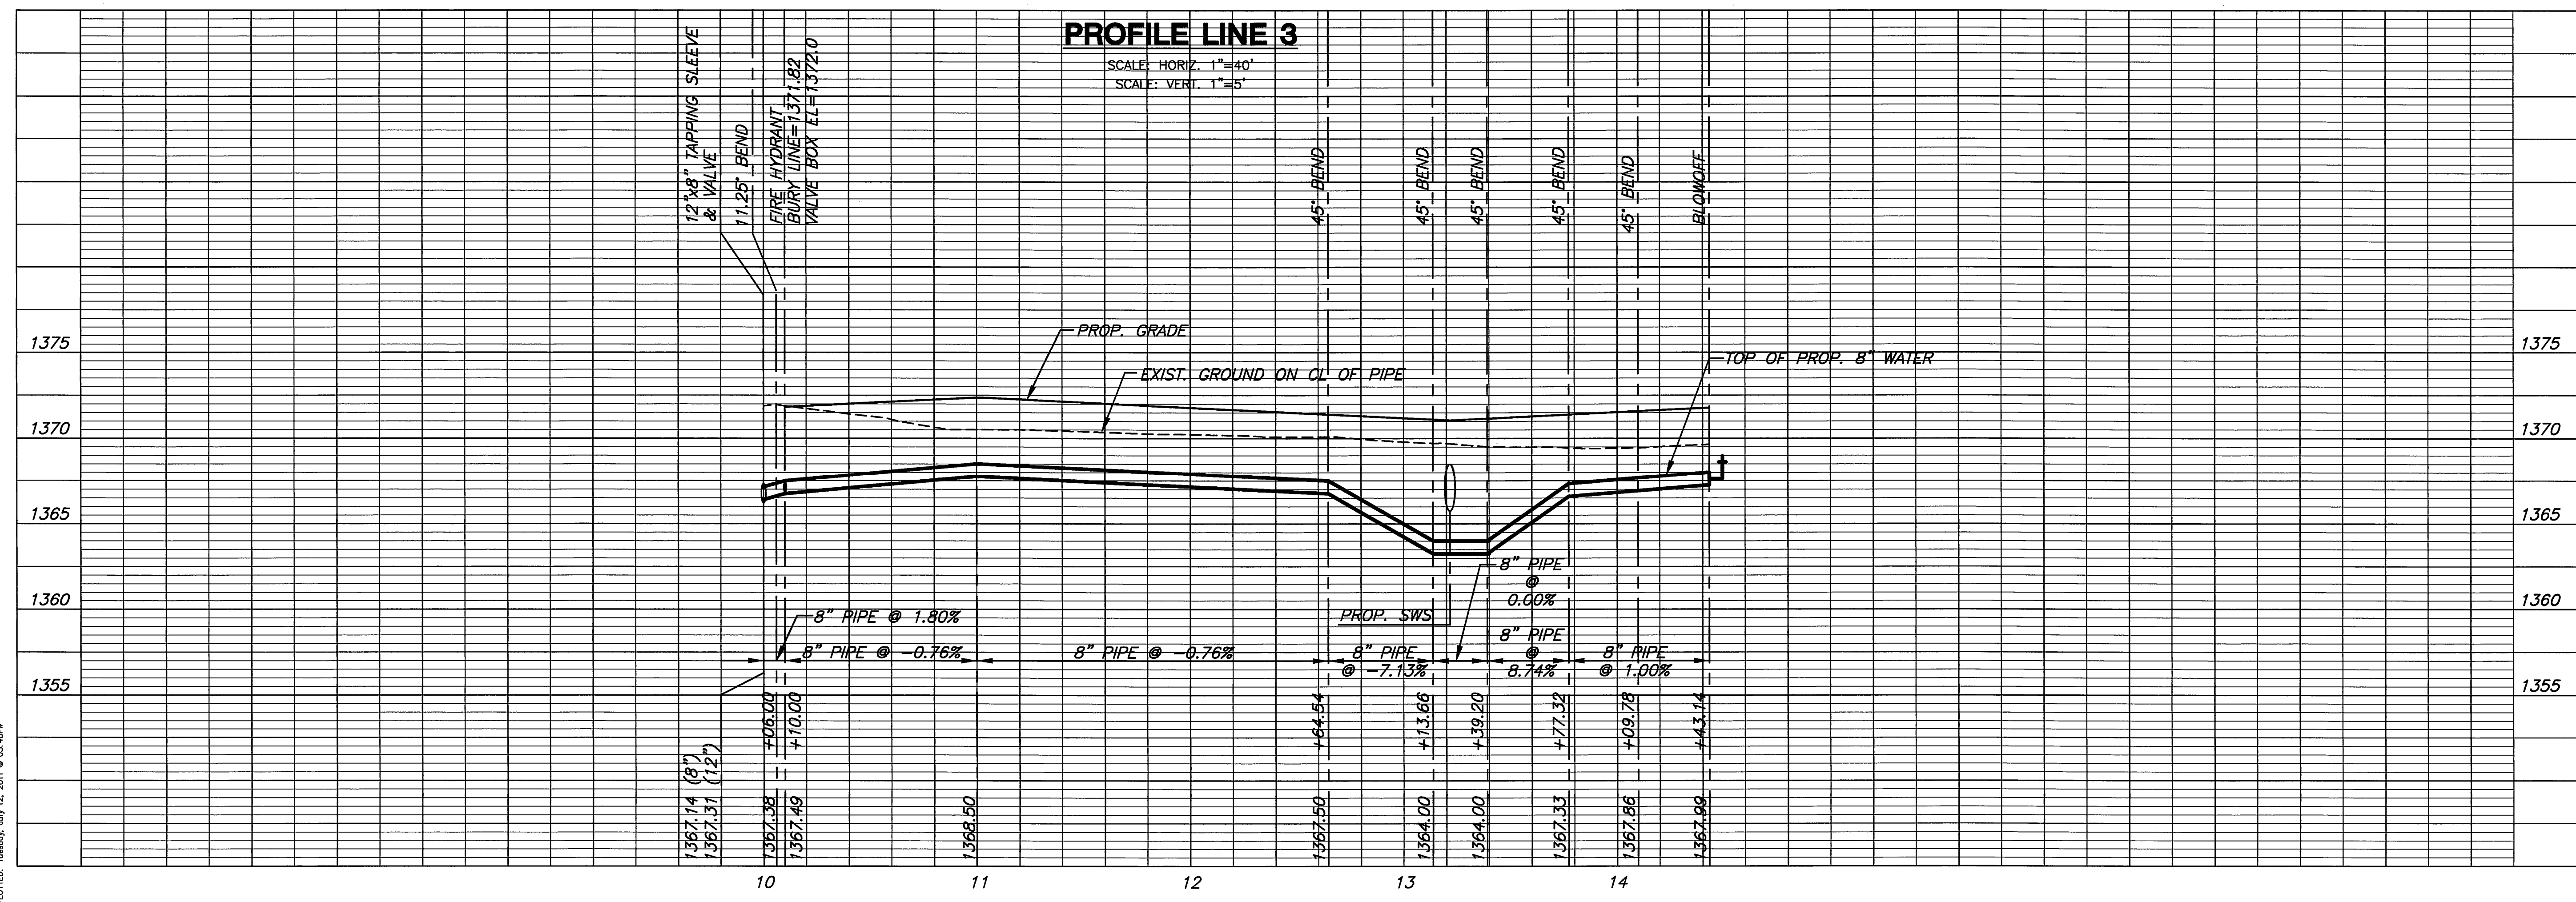

PLOTTER: Tuesday, July 12, 2011 @ 03:48PM

J:\CIVIL\06207\DWG\WTR\THIRD_ADD\06207_03.DWG

LINE 3
SHEET TITLE
PROJ 448-90528
PROJECT NUMBER

DFL / KKL / GJA
DESIGNED / DRAWN / CHECKED

ISSUED
July 2011
REVISED

SHEET NO.
5 of 12