


PLAT IRONS			
POINT #	NORTHING	EASTING	DESC.
41	1700528.61	1700914.74	PI
42	1700443.93	1700979.26	PI
43	1700450.57	1701333.24	PI
44	1700725.52	1701328.08	PI
45	1700739.77	1702087.95	PI
46	1701417.19	1702080.31	PI
47	1701401.65	1701244.33	PI
48	1701205.82	1701248.13	PI
49	1701206.23	1701270.72	PI
50	1700862.84	1701291.88	PI
51	1700746.74	1701256.88	PI
52	1700778.88	1701149.06	PI
53	1700784.03	1701020.69	PI
54	1700641.91	1700993.11	PI
55	1700624.65	1701103.89	PI
56	1700627.27	1701243.67	PI
57	1700574.51	1701210.12	PI
58	1700594.06	1701179.37	PI
59	1700592.66	1701104.49	PI
60	1700611.79	1700982.30	PI
61	1700928.70	1701104.23	PI
62	1700890.78	1701198.42	PI
63	1700982.51	1701125.90	PI
64	1700944.58	1701220.08	PI
65	1700915.95	1701467.57	PI
66	1700858.63	1701476.38	PI
67	1700869.22	1701660.09	PI
68	1700927.18	1701662.26	PI
69	1700922.27	1701793.91	PI
70	1700864.31	1701791.74	PI
71	1700983.91	1701857.18	PI
72	1700984.57	1701915.17	PI
73	1701147.00	1701855.34	PI
74	1701147.66	1701913.34	PI
75	1701277.22	1701876.10	PI
76	1701245.00	1701827.80	PI
77	1701285.29	1701886.28	PI
78	1701326.45	1701988.06	PI
79	1701320.30	1702051.40	PI
80	1700739.21	1702057.95	PI
81	1701269.41	1701224.41	PI
82	1701272.22	1701381.90	PI
83	1701258.31	1701543.38	PI
84	1701208.23	1701383.04	PI
85	1701195.46	1701531.31	PI
86	1701334.83	1701845.77	PI
87	1701396.27	1701988.63	PI
88	1701404.16	1702050.45	PI

SEWER POINTS			
POINT #	NORTHING	EASTING	DESC.
3050	1701385.27	1701239.47	MH
3051	1701391.13	1701493.57	MH
3052	1701394.19	1701655.54	MH
3053	1701067.93	1701268.78	MH
3054	1701055.88	1701524.86	MH
3055	1701046.35	1701728.73	MH
3056	1701120.83	1701727.36	MH
3057	1701122.98	1701918.61	MH
3058	1701201.91	1701917.72	MH
3059	1700930.62	1701730.85	MH
3060	1700966.59	1701920.38	MH
3061	1700749.59	1701237.50	MH
3062	1700727.72	1701317.04	MH
3063	1700737.40	1701694.96	MH
3064	1700744.31	1702062.89	MH
3065	1700455.40	1701324.14	MH
3067	1700449.87	1701029.46	MH

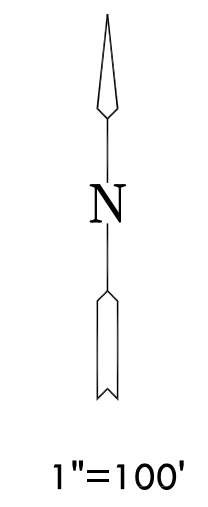

SANITARY SEWER PLANS
MONARCH LANDING
THIRD ADDITION

BUBBLE MAP
SHEET TITLE
468-84770
PROJECT NUMBER

DFL / KKL / GJA
DESIGNED DRAWN CHECKED

ISSUED
July 2011
REVISED

SHEET NO.
9 of 15