


CONTRACTOR TO VERIFY DEPTH & LOCATION OF EXISTING WATER LINE AND OTHER UTILITIES PRIOR TO CONSTRUCTION.

**PLAN LINE 1**

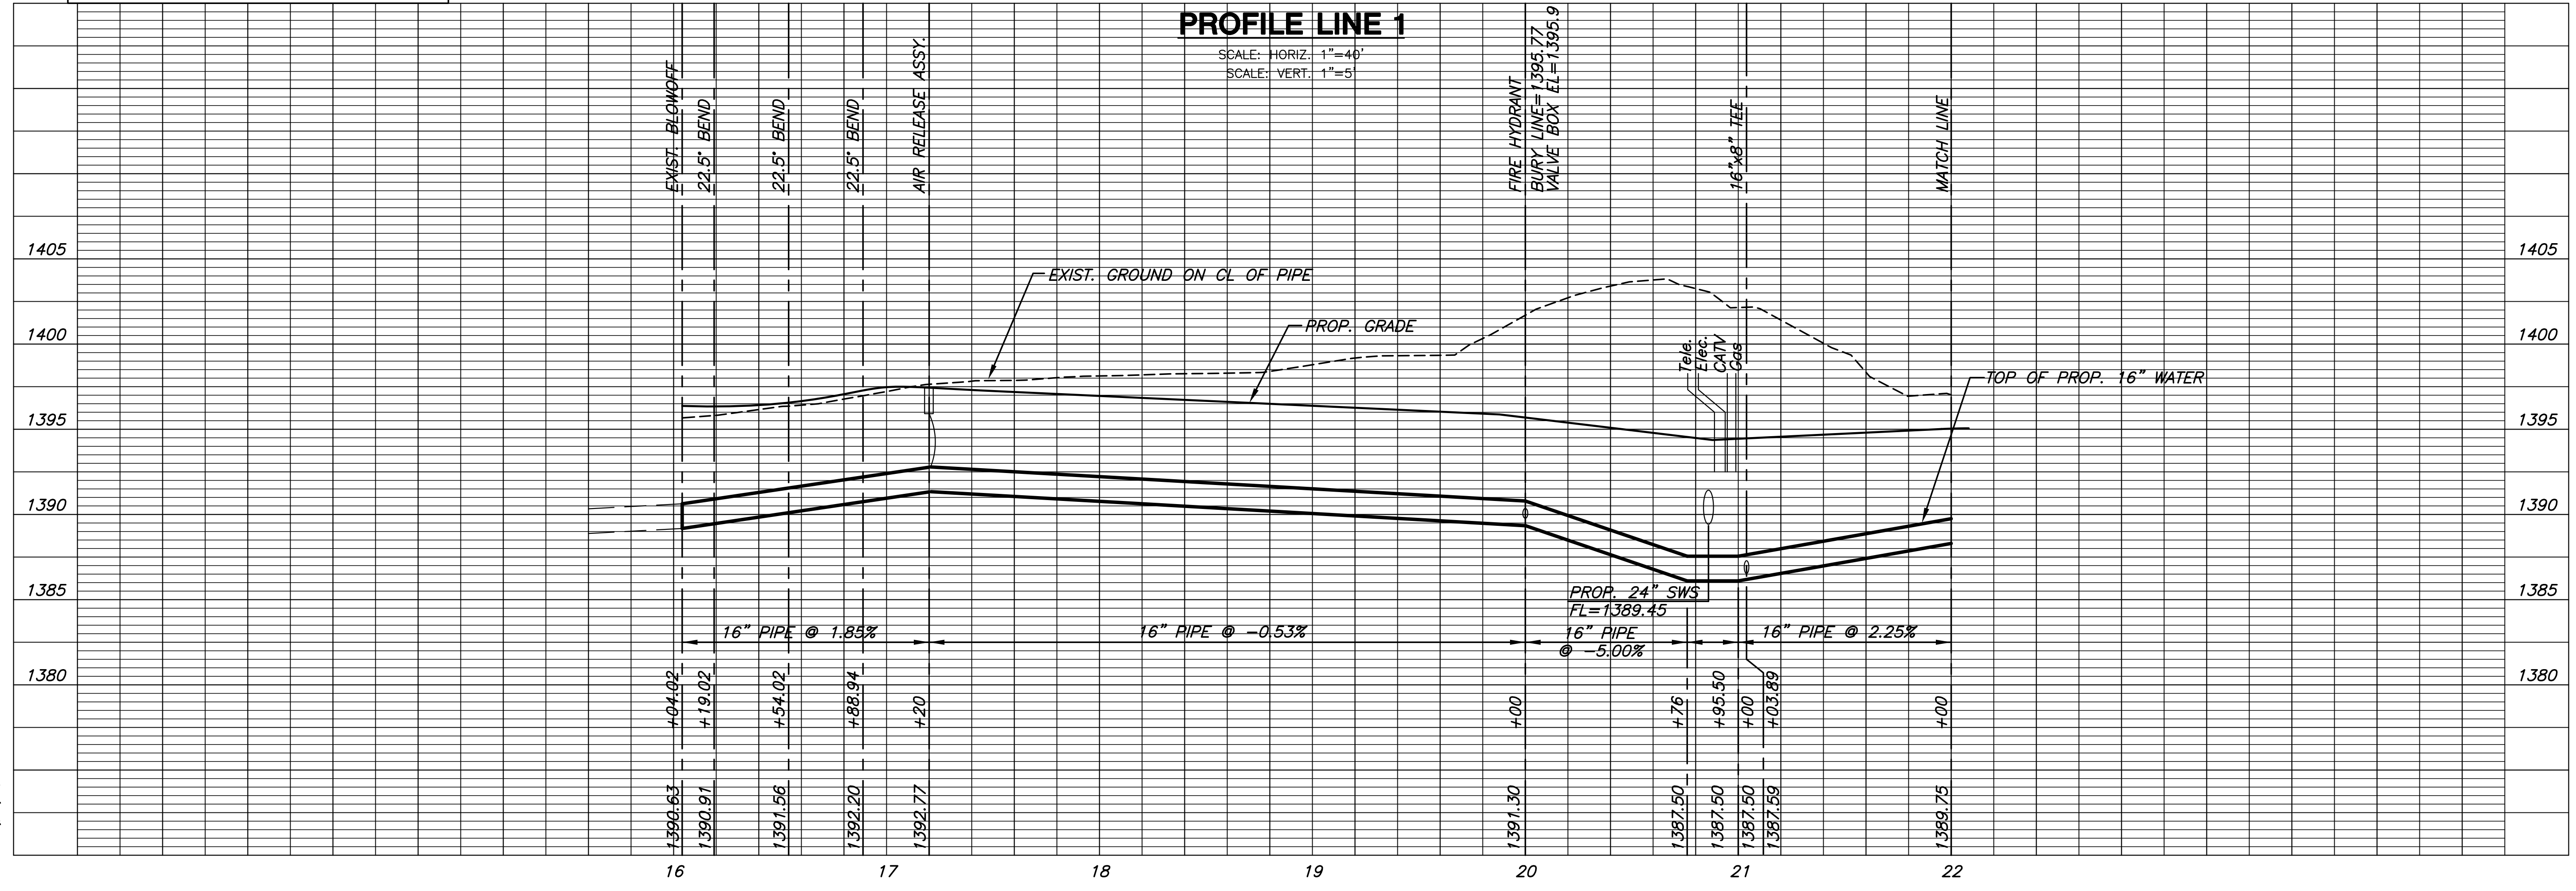

**PROFILE LINE 1**

**WATER DISTRIBUTION SYSTEM**  
**BERKELEY SQUARE FIRST ADDITION**  
**HOME BANK & TRUST ADDITION**

**LINE 1**  
SHEET TITLE  
**448-90513**  
PROJECT NUMBER

DFL / KKL / GJA  
DESIGNED / DRAWN / CHECKED

ISSUED  
July 2011  
REVISED

SHEET NO.  
**3 of 11**