


CONTRACTOR TO VERIFY DEPTH & LOCATION OF EXISTING WATER LINE AND OTHER UTILITIES PRIOR TO CONSTRUCTION.

**PLAN LINE 1**

**PLAN LINE 2**

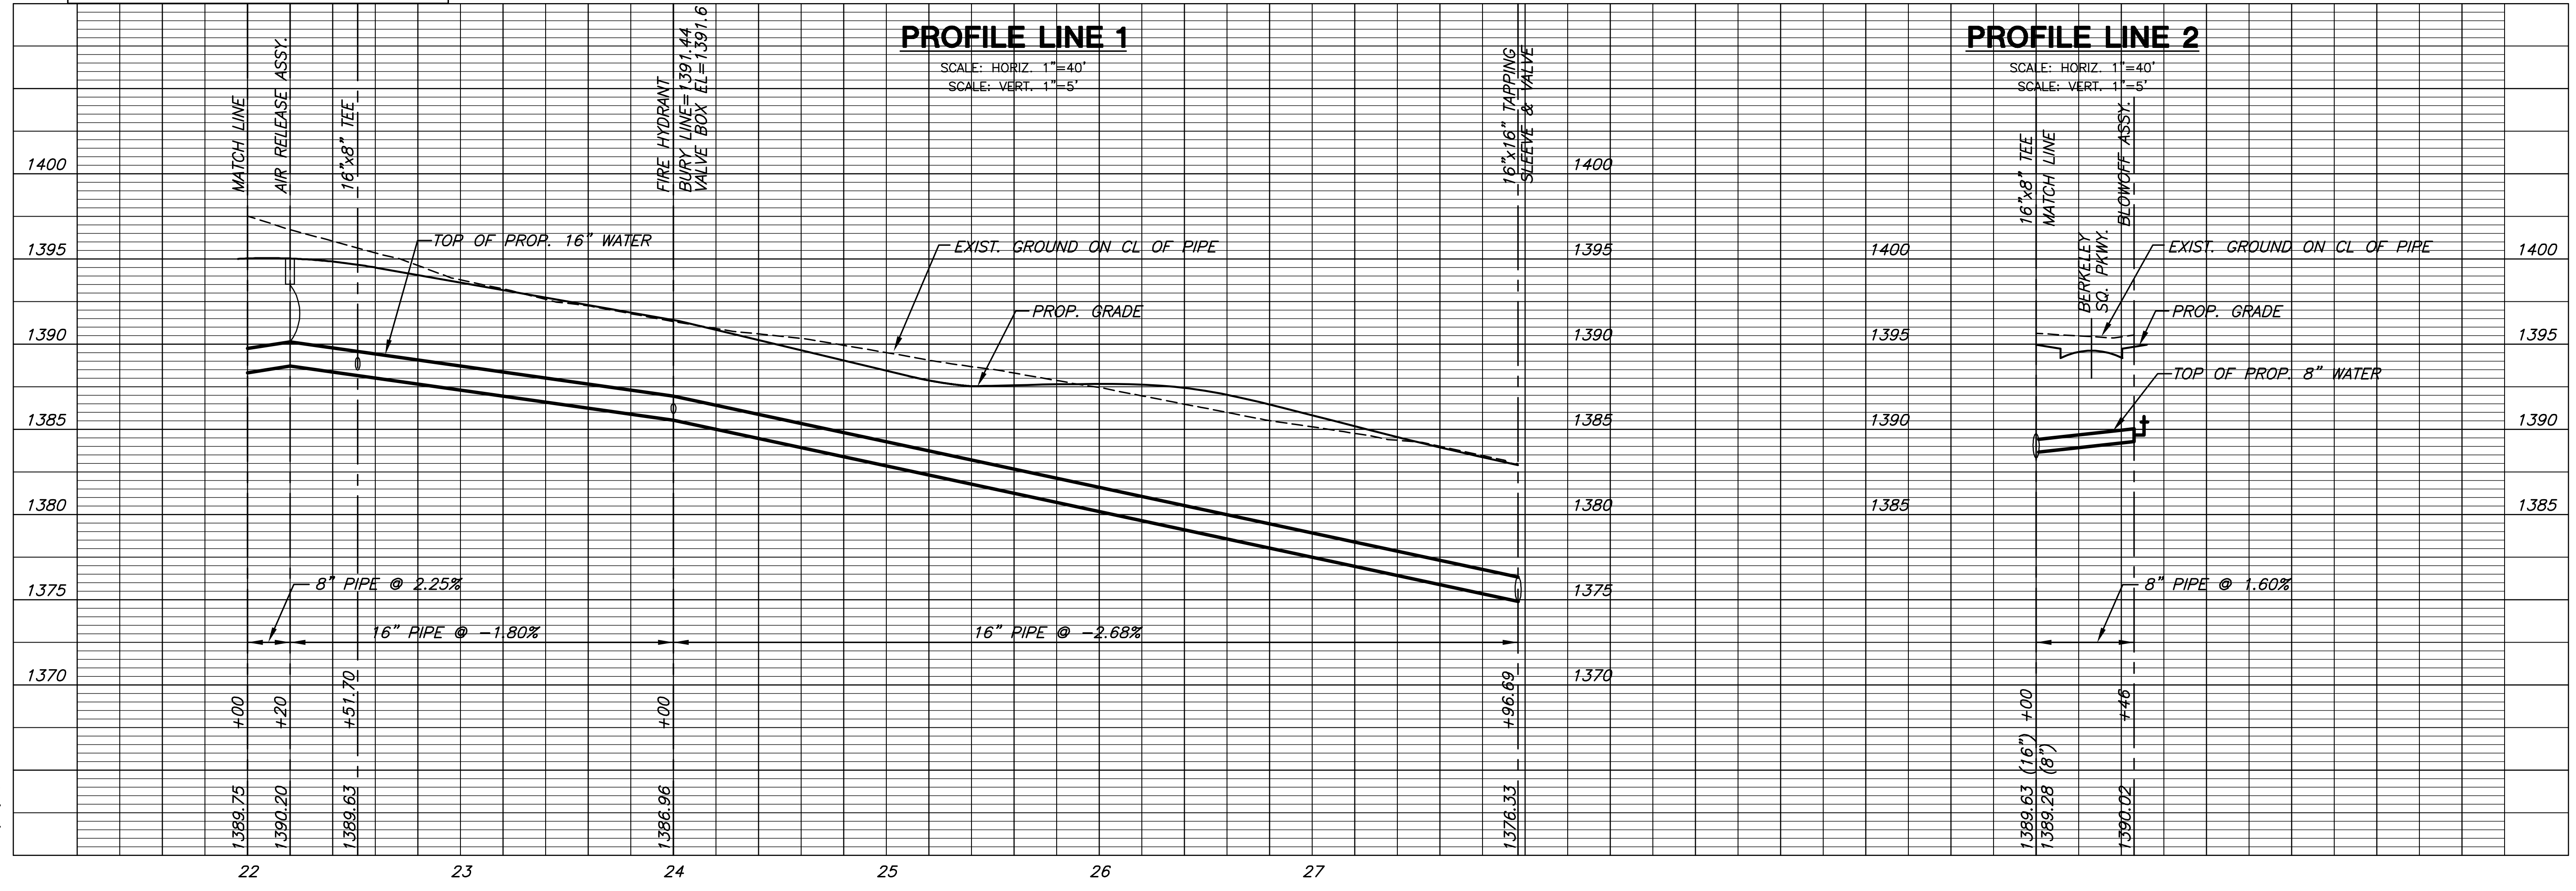

WATER DISTRIBUTION SYSTEM  
**BERKELEY SQUARE FIRST ADDITION**  
**HOME BANK & TRUST ADDITION**

**LINE 1 & 2**  
SHEET TITLE  
448-90513  
PROJECT NUMBER

DFL / KKL / GJA  
DESIGNED / DRAWN / CHECKED

ISSUED July 2011  
REVISED 07/25/11

SHEET NO.  
**4 of 11**

PLOTTED: Monday, July 25, 2011 @ 02:47PM

J:\CIVIL\10572 - BERKELEY SQUARE.DWG\WTR\10572\_C2.DWG