


CONTRACTOR TO VERIFY DEPTH & LOCATION
OF EXISTING WATER LINE AND OTHER
UTILITIES PRIOR TO CONSTRUCTION.

PLAN LINE 1

PLAN LINE 2

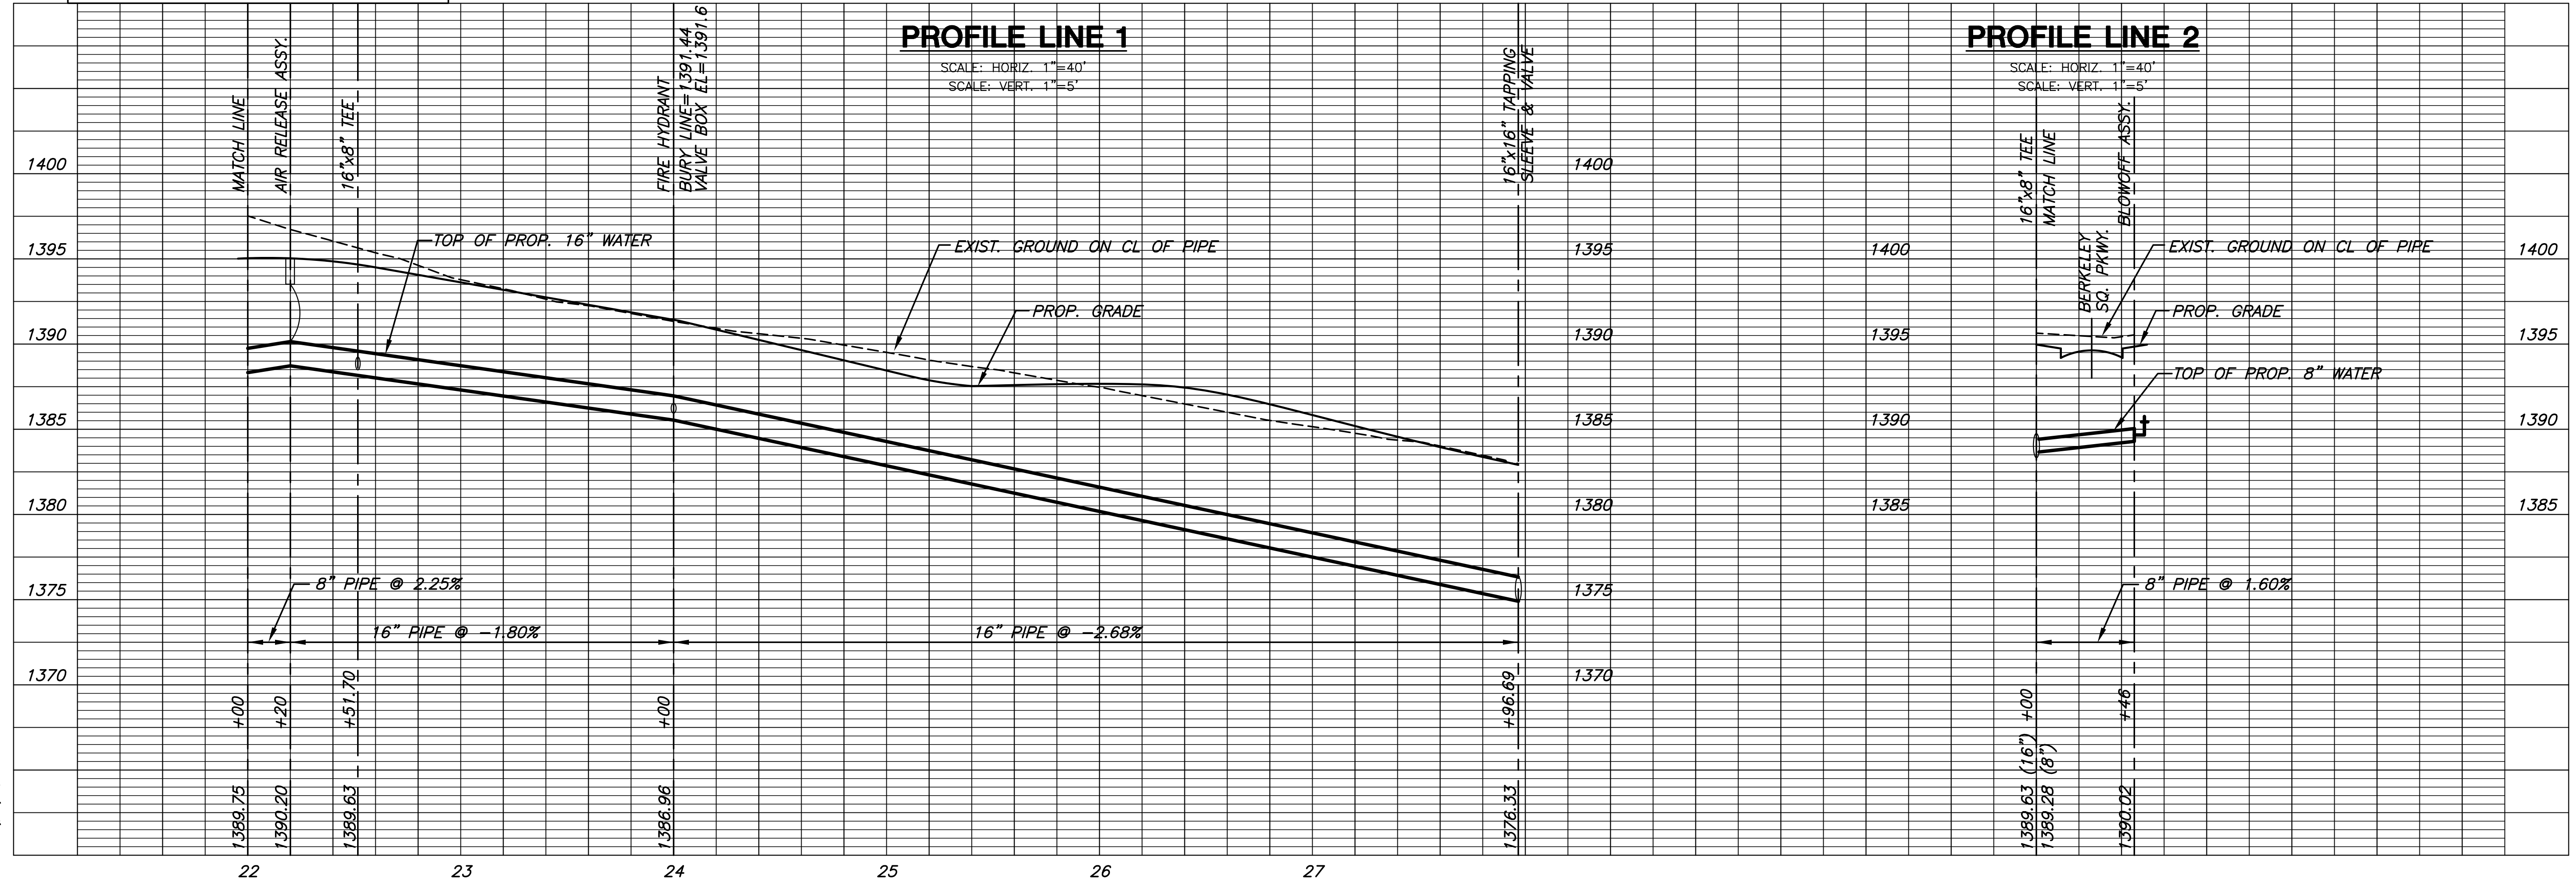

WATER DISTRIBUTION SYSTEM
BERKELEY SQUARE FIRST ADDITION
HOME BANK & TRUST ADDITION

LINE 1 & 2
SHEET TITLE
448-90513
PROJECT NUMBER

DFL / KKL / GJA
DESIGNED / DRAWN / CHECKED

ISSUED
July 2011

REVISED

SHEET NO.
4 of 11

PLOTTED: Tuesday, July 05, 2011 @ 11:02AM

J:\CIVIL\10572 - BERKELEY SQUARE.DWG\WTR\10572_C2.DWG