




BENCHMARK:  
 BM #5 - Chiseled "□" on the Top of the Curb on the West End of the Median at Northridge.  
 Sta. 39+07, 52' Rt.  
 Elev. = 1355.01

SCALE:  
 HORIZONTAL: 1" = 20'  
 VERTICAL: 1" = 5'

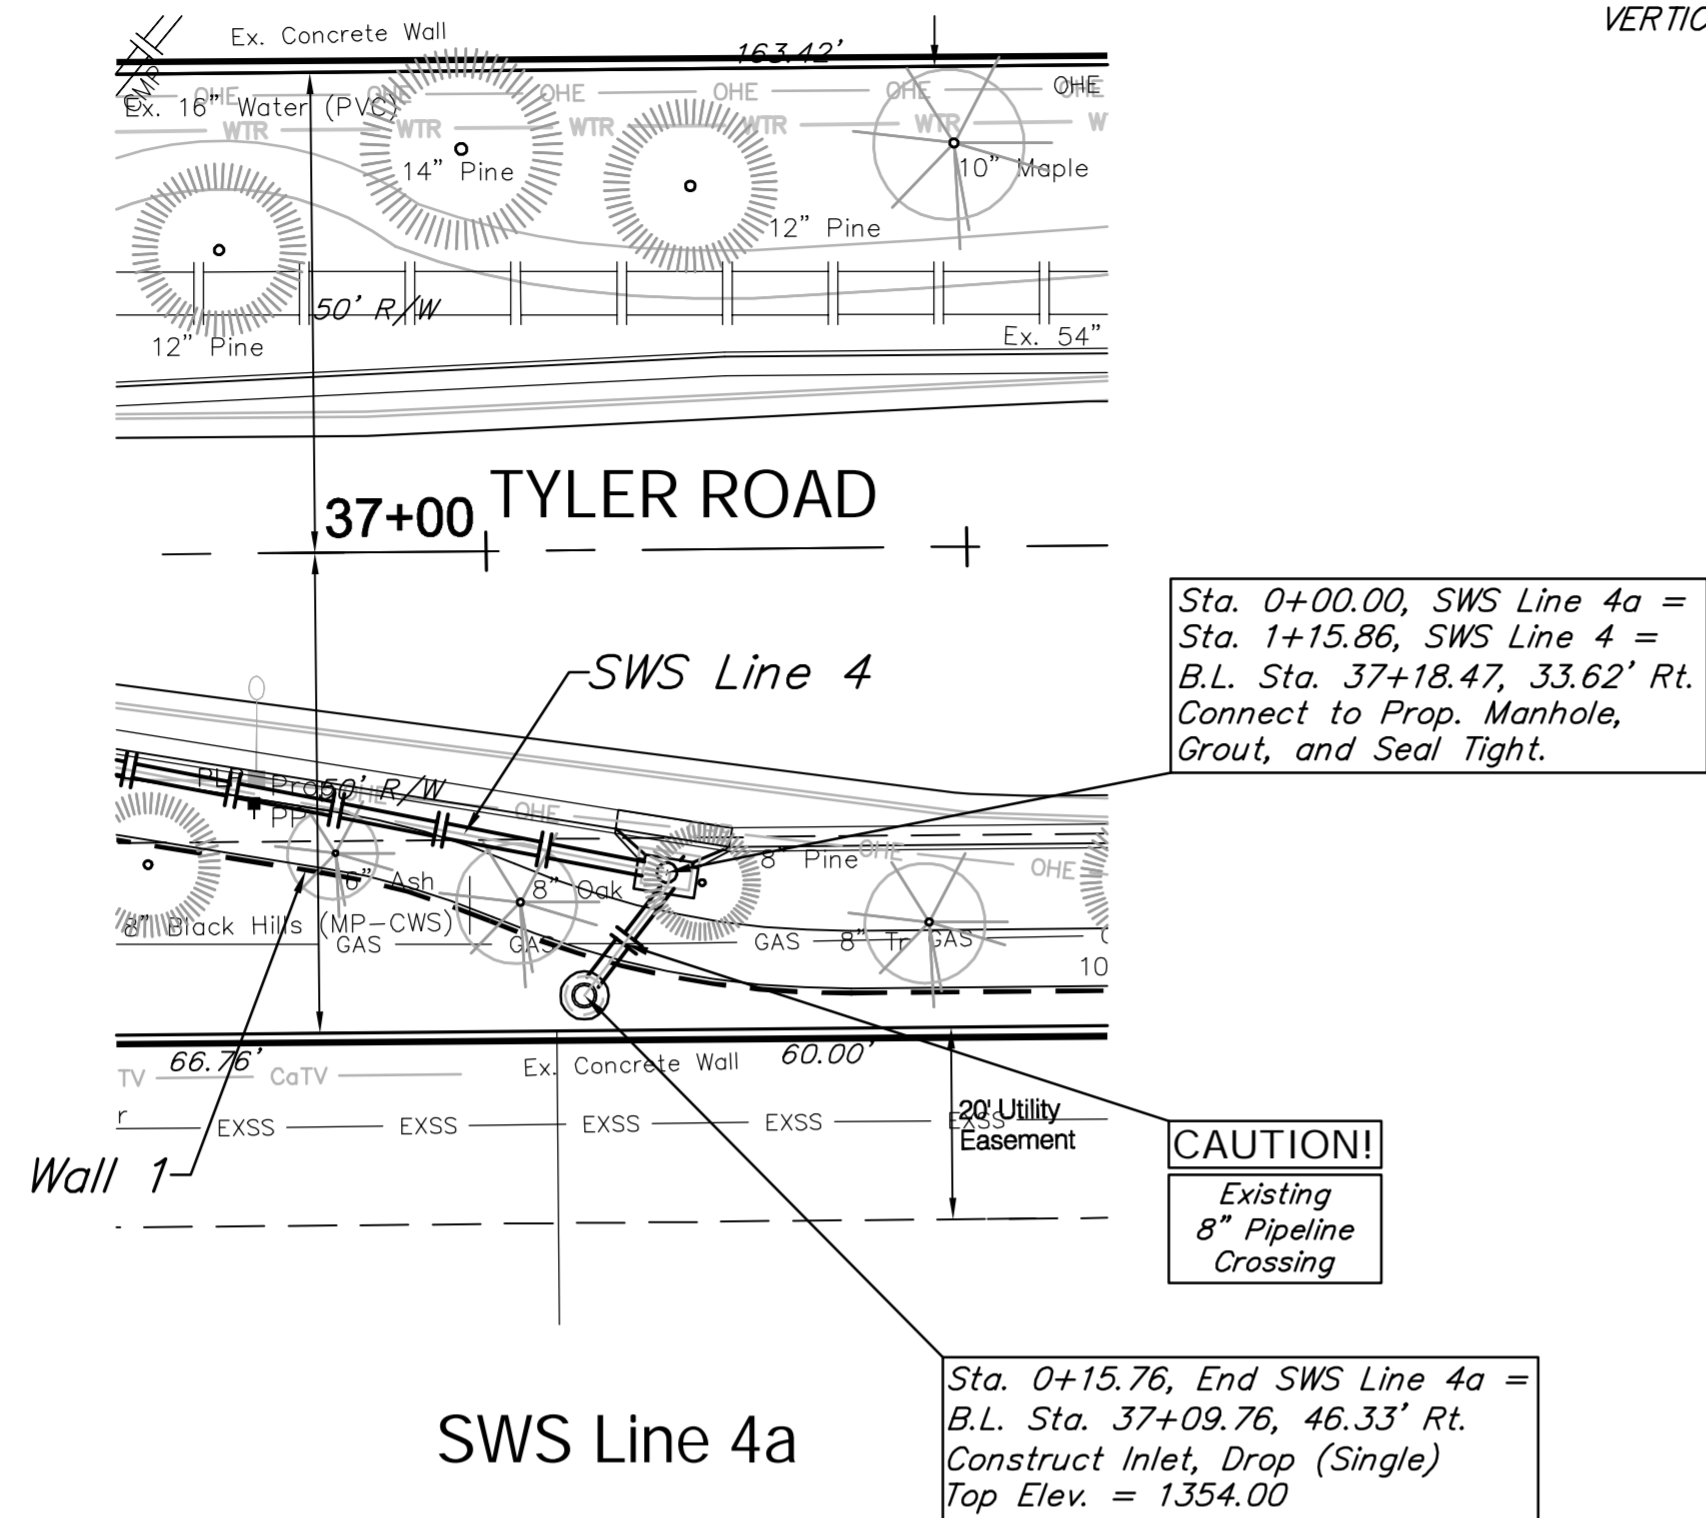

BENCHMARK:  
 BM #5 - Chiseled "□" on the Top of the Curb on the West End of the Median at Northridge.  
 Sta. 39+07, 52' Rt.  
 Elev. = 1355.01

SCALE:  
 HORIZONTAL: 1" = 20'  
 VERTICAL: 1" = 5'

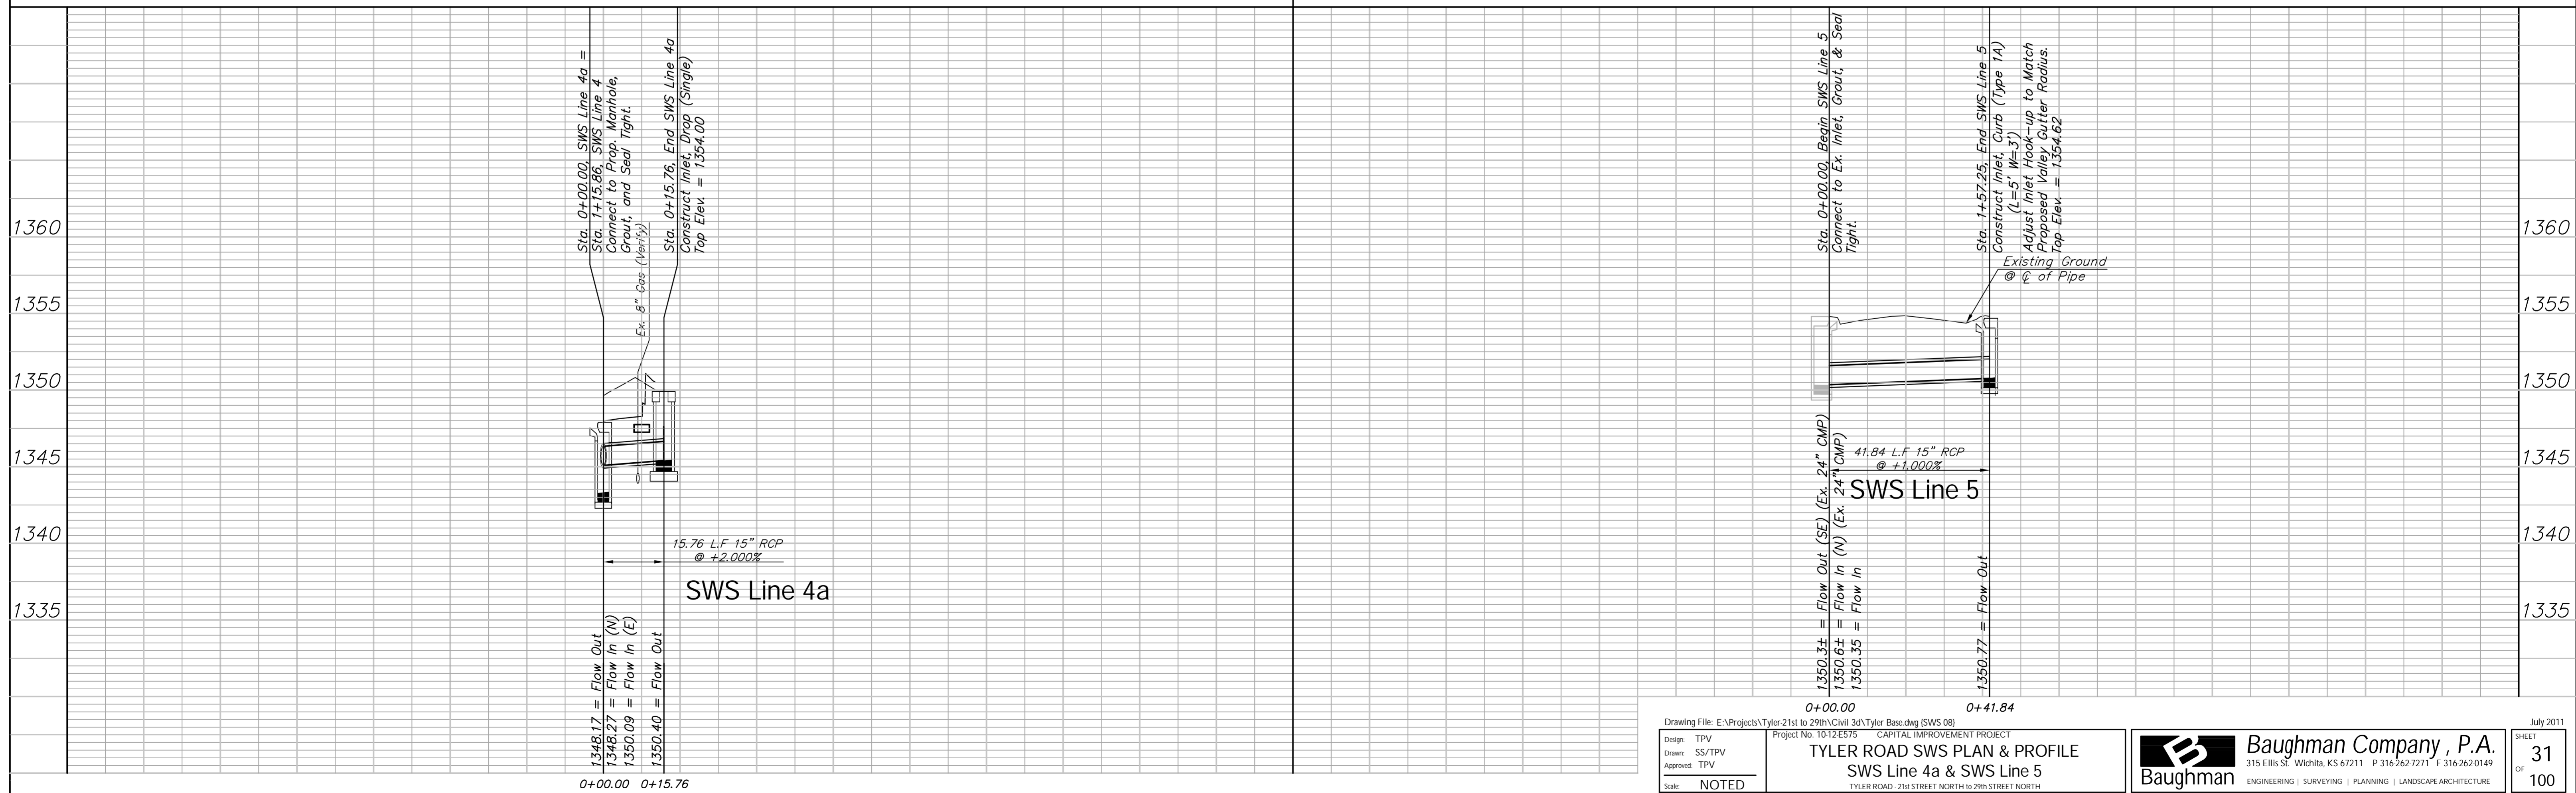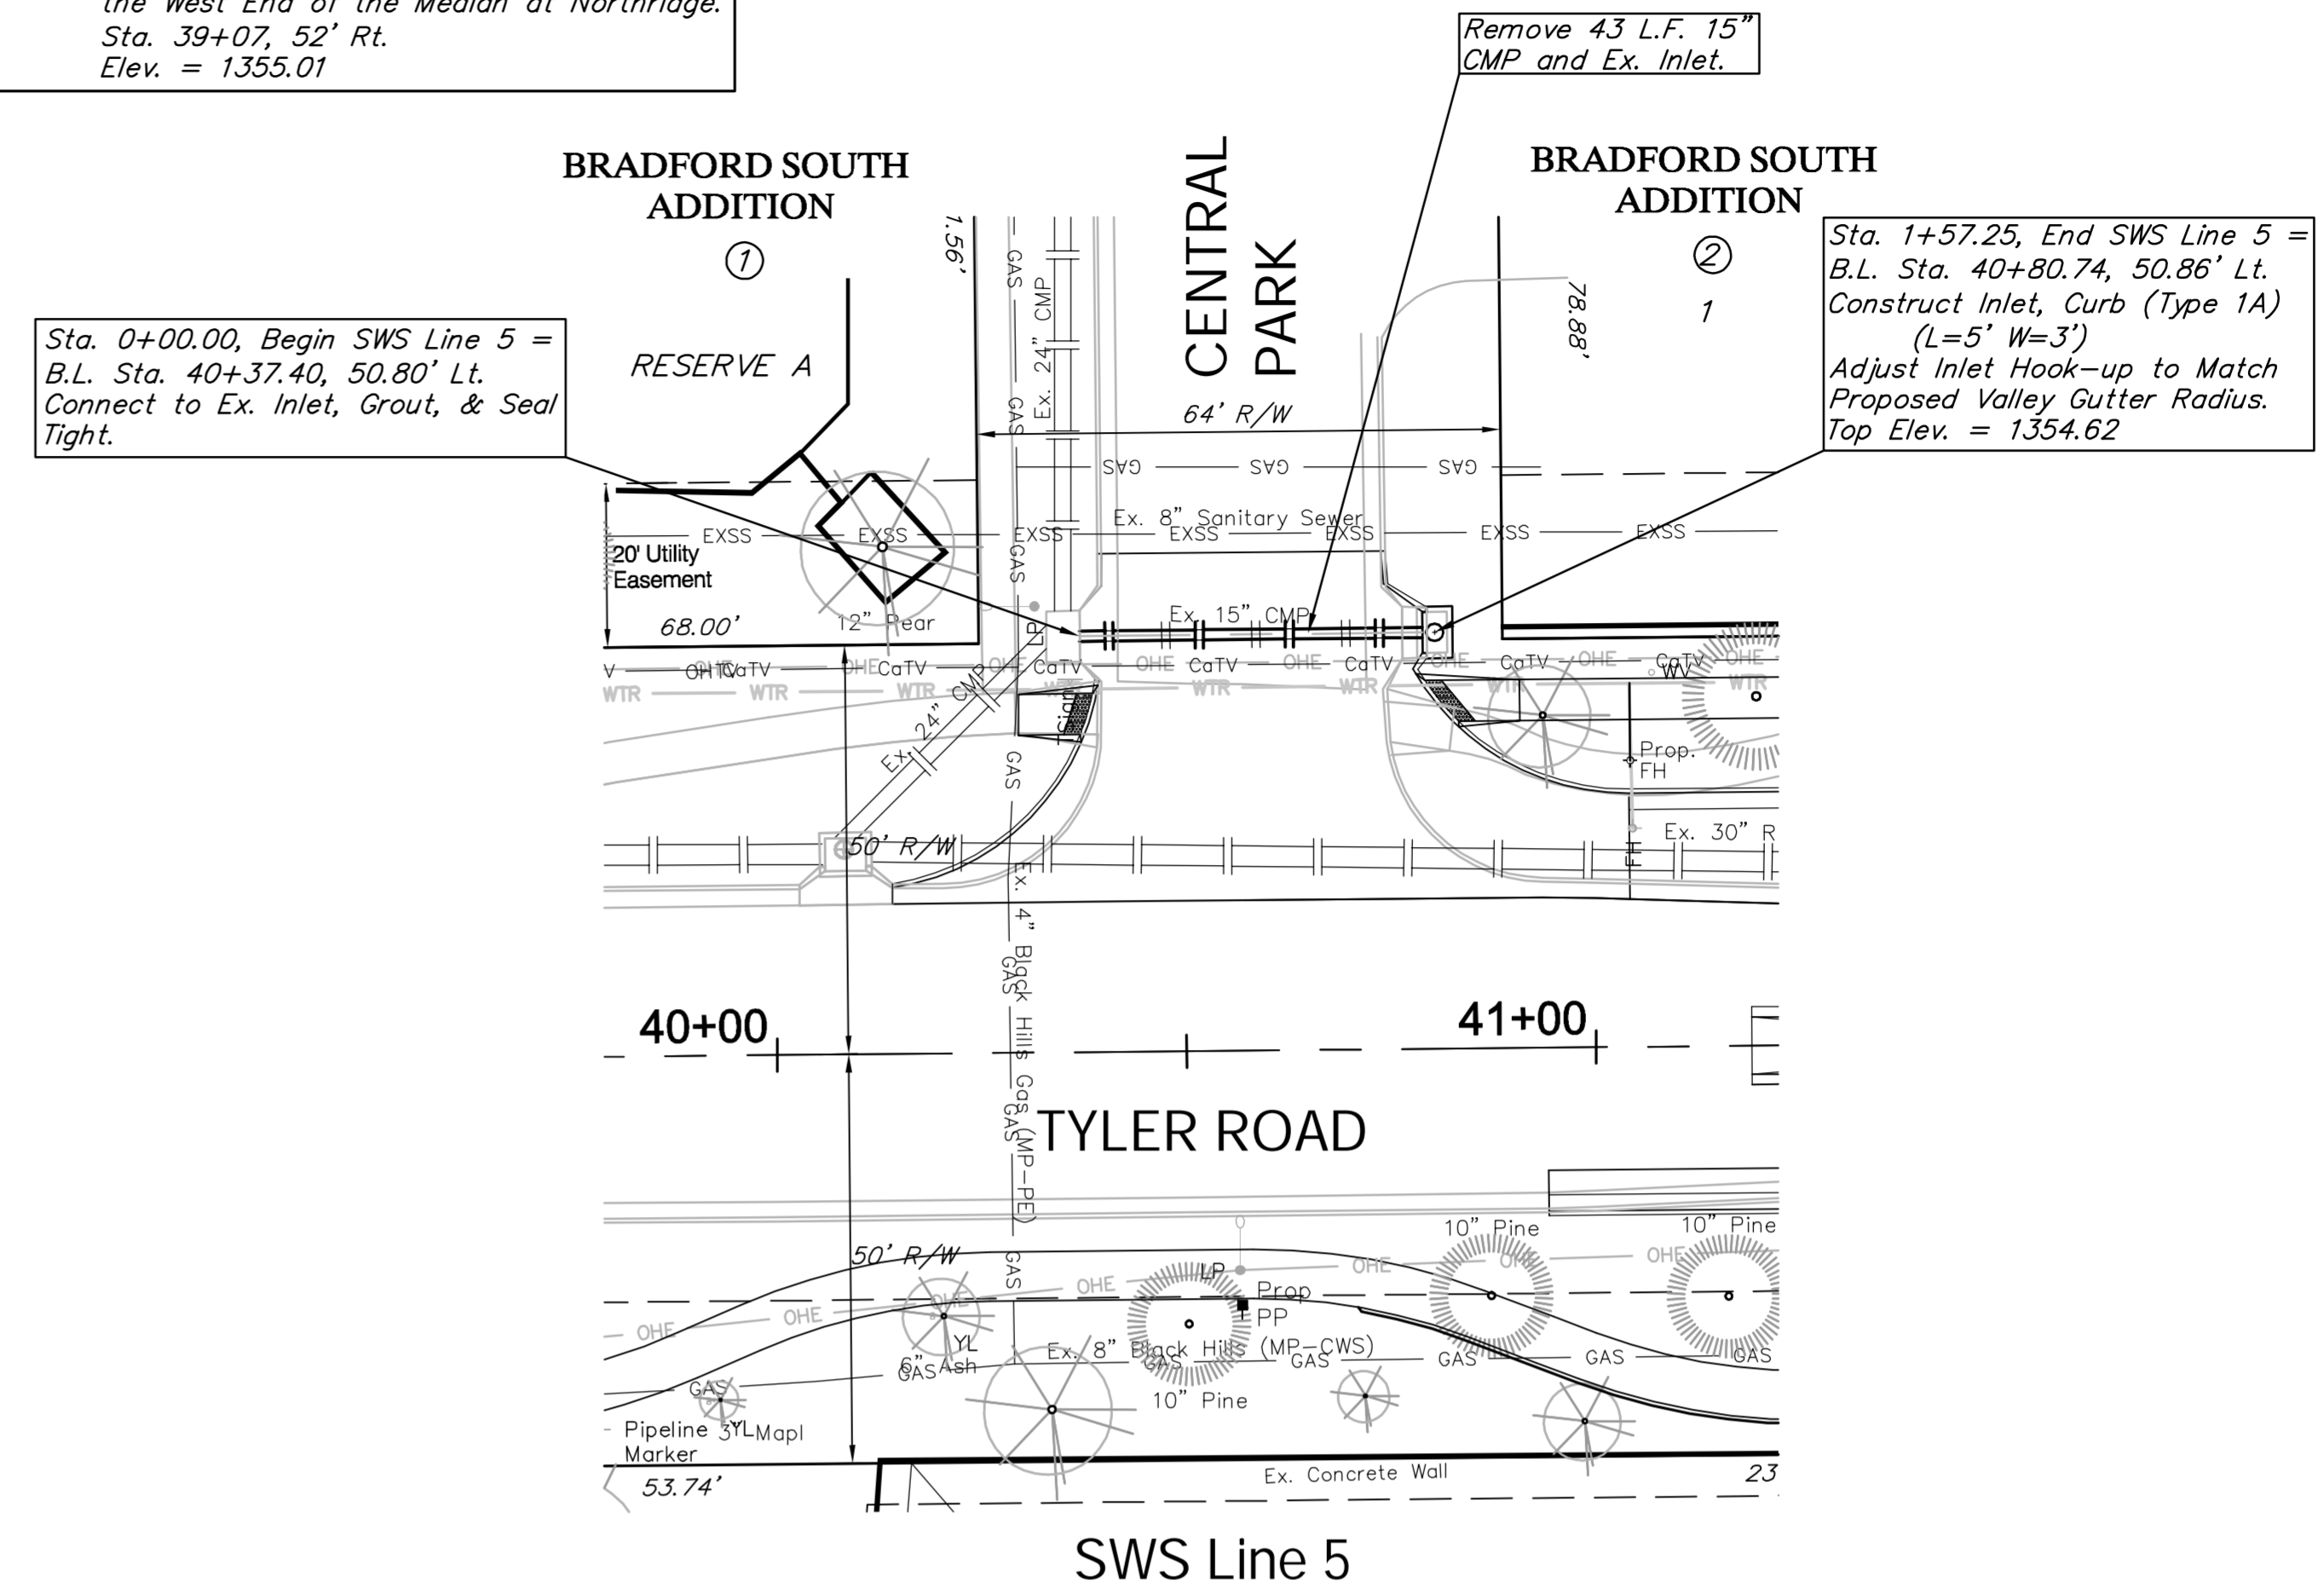

Drawing File: E:\Projects\Tyler-21st to 29th\Chil 3d\Tyler Base.dwg (SWS 08)  
 Project No. 1012ES75 CAPITAL IMPROVEMENT PROJECT  
 Design: TPV  
 Drawn: SS/TPV  
 Approved: TPV  
 Scale: NOTED

TYLER ROAD SWS PLAN & PROFILE  
 SWS Line 4a & SWS Line 5  
 TYLER ROAD - 21st STREET NORTH to 29th STREET NORTH

Baughman Company, P.A.  
 315 Ellis St., Wichita, KS 67211 P 316.262.1271 F 316.262.0149  
 ENGINEERING | SURVEYING | PLANNING | LANDSCAPE ARCHITECTURE

July 2011  
 SHEET 31  
 OF 100