
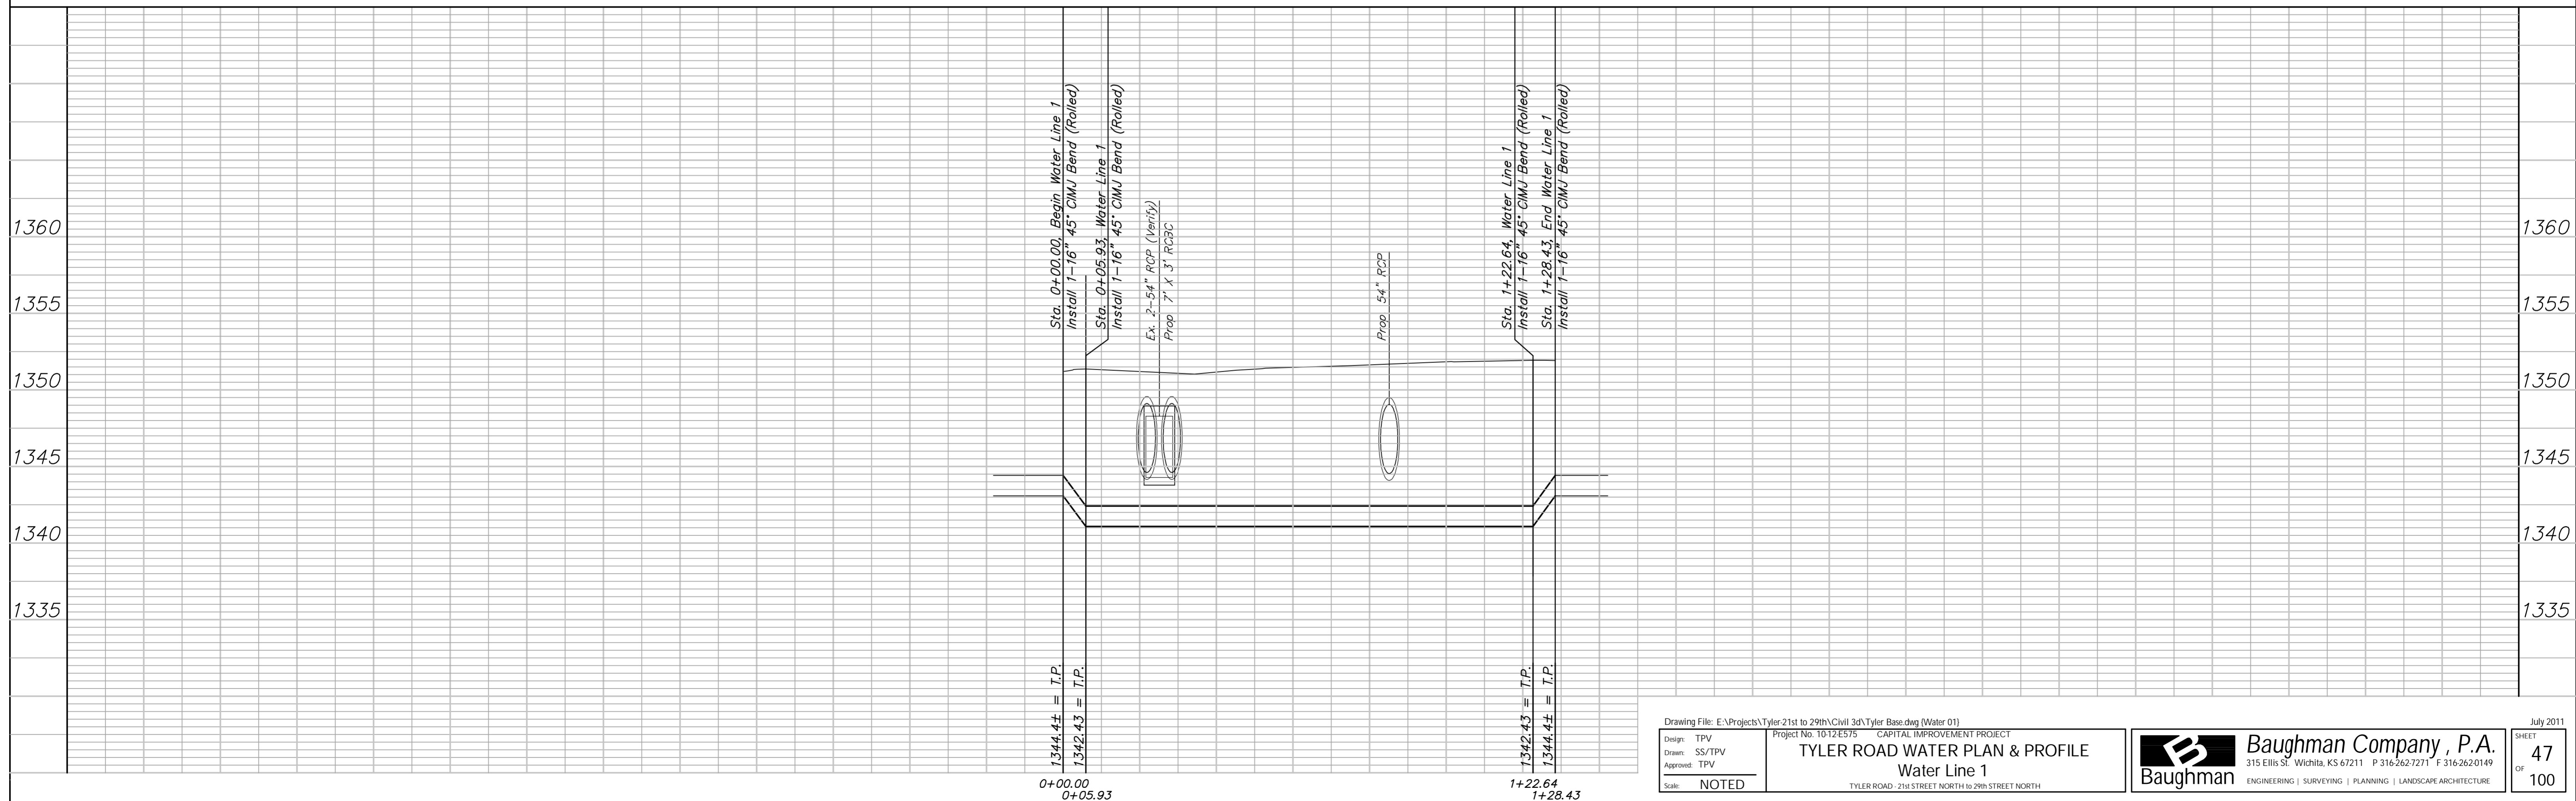


BENCHMARK:
 BM #4 - Chiseled "□" on the Top of the Curb on the East End of Median at Sterling
 Sta. 28+74, 53' Lt.
 Elev. = 1353.76

SCALE:
 HORIZONTAL: 1" = 20'
 VERTICAL: 1" = 5'

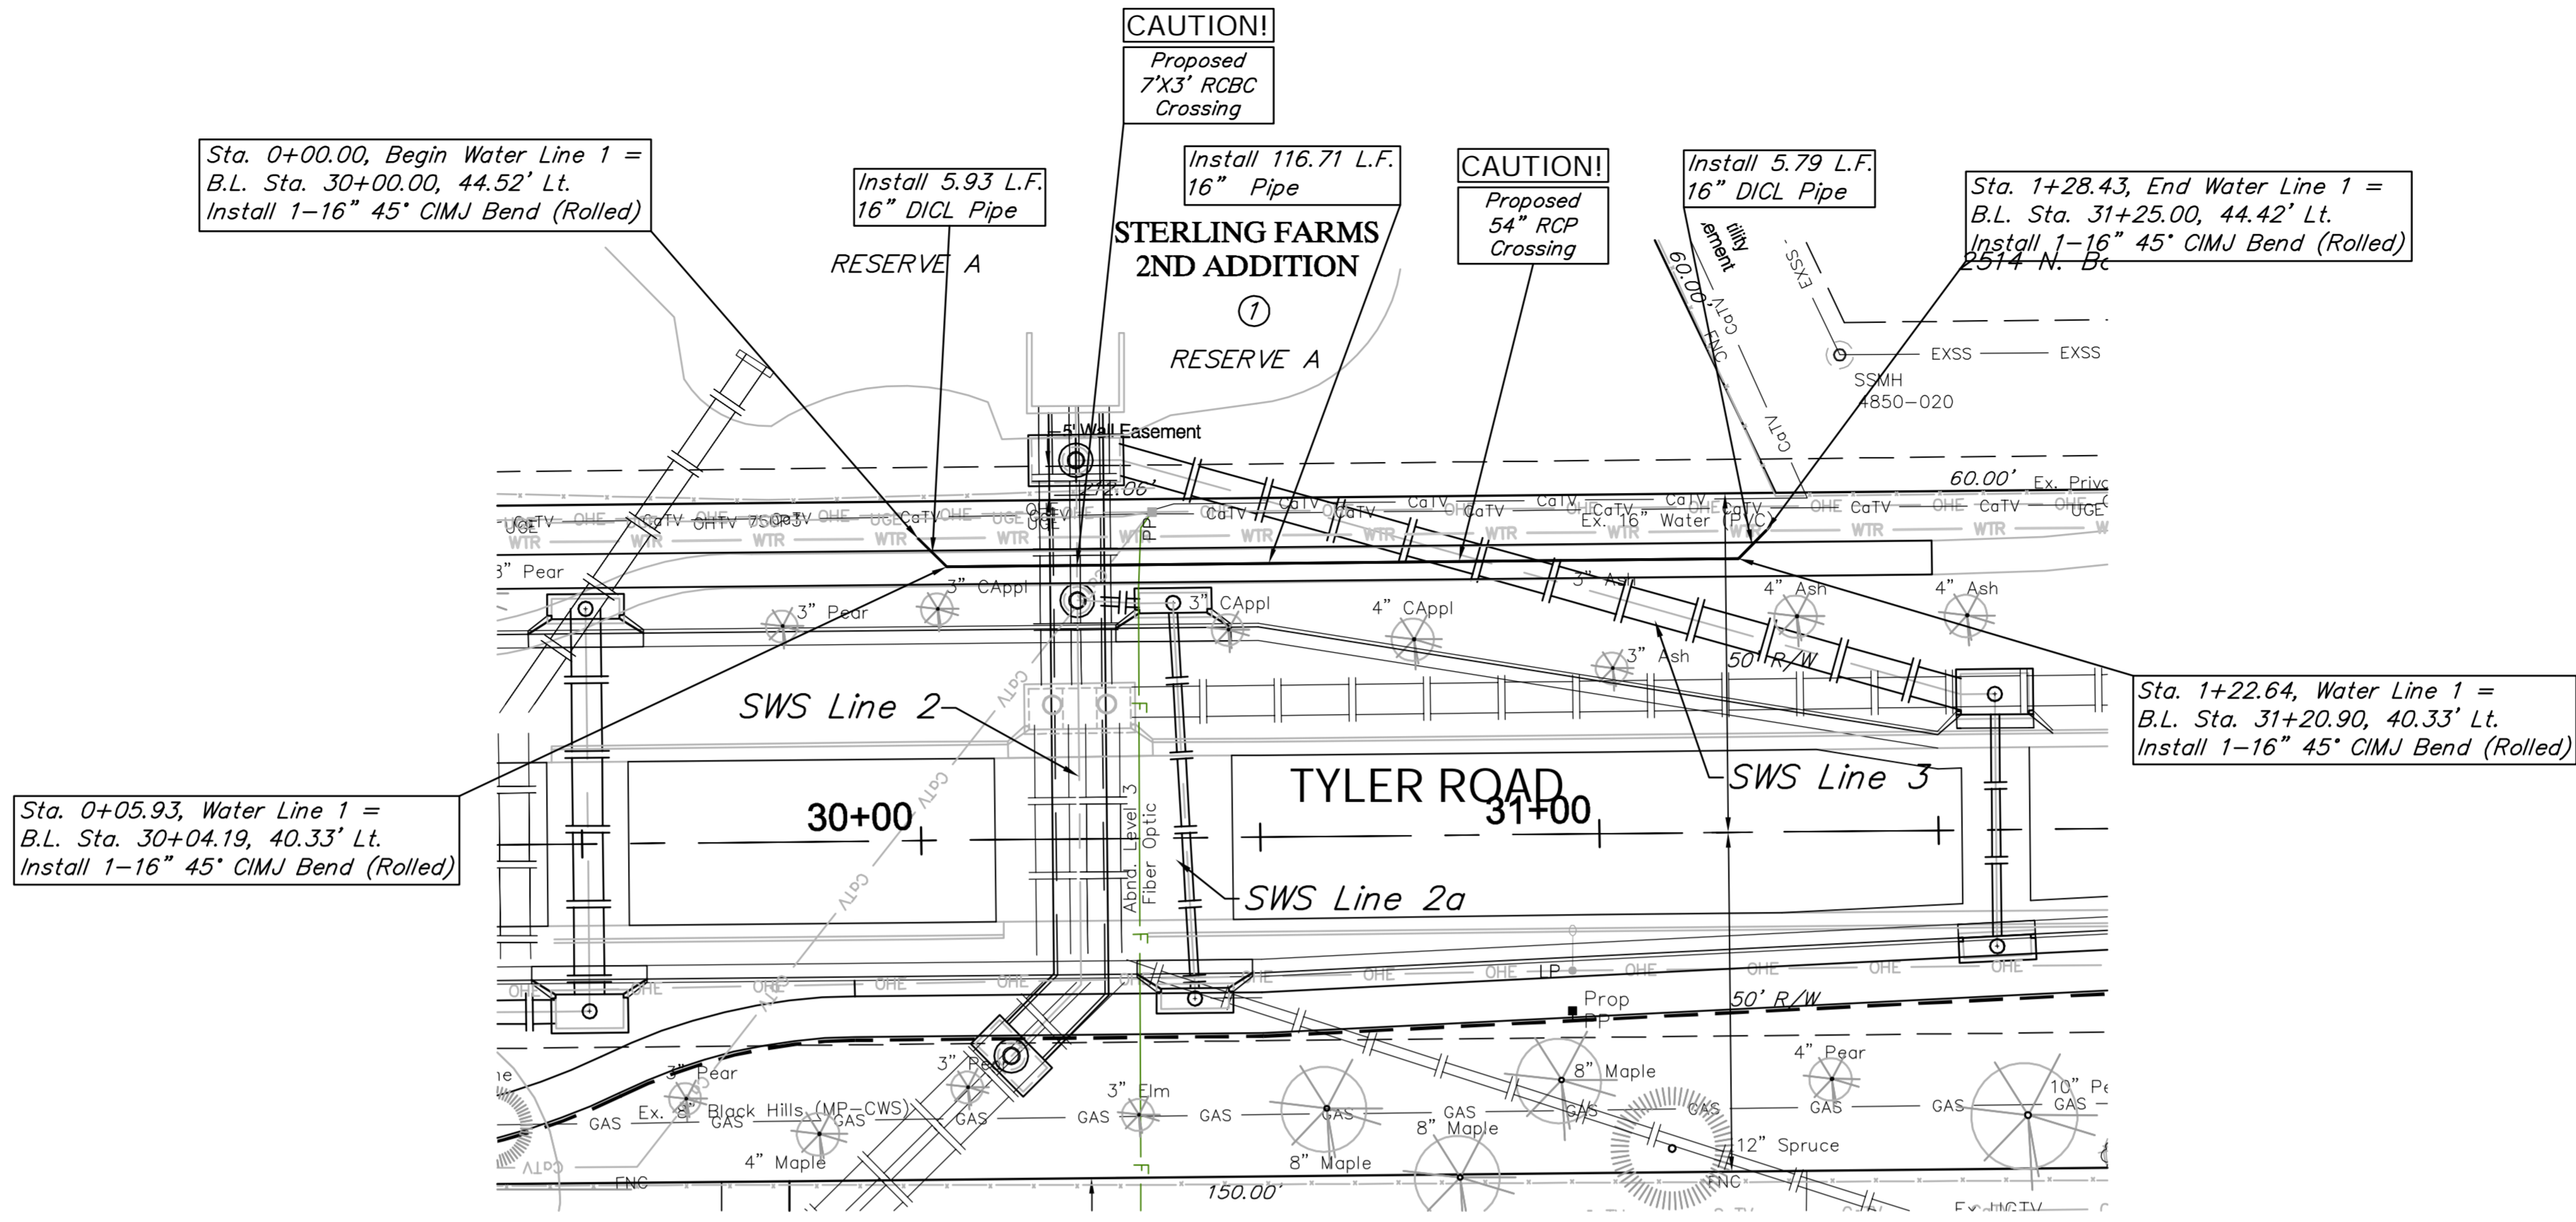

Drawing File: E:\Projects\Tyler-21st to 29th\Civil 3d\Tyler_Bass.dwg (Water 01)
 Project No: 1012E575 CAPITAL IMPROVEMENT PROJECT
TYLER ROAD WATER PLAN & PROFILE
 Water Line 1
 Tyler Road - 21st Street North to 29th Street North
 Design: TPV
 Drawn: SS/TPV
 Approved: TPV
 Scale: NOTED

Baughman Company, P.A.
 315 Ellis St., Wichita, KS 67211 P 316-262-7271 F 316-262-0149
 ENGINEERING | SURVEYING | PLANNING | LANDSCAPE ARCHITECTURE

July 2011
 SHEET 47 OF 100