


# TYLER ROAD - 21st STREET NORTH to 29th STREET NORTH

## TYLER ROAD DETOUR PLAN

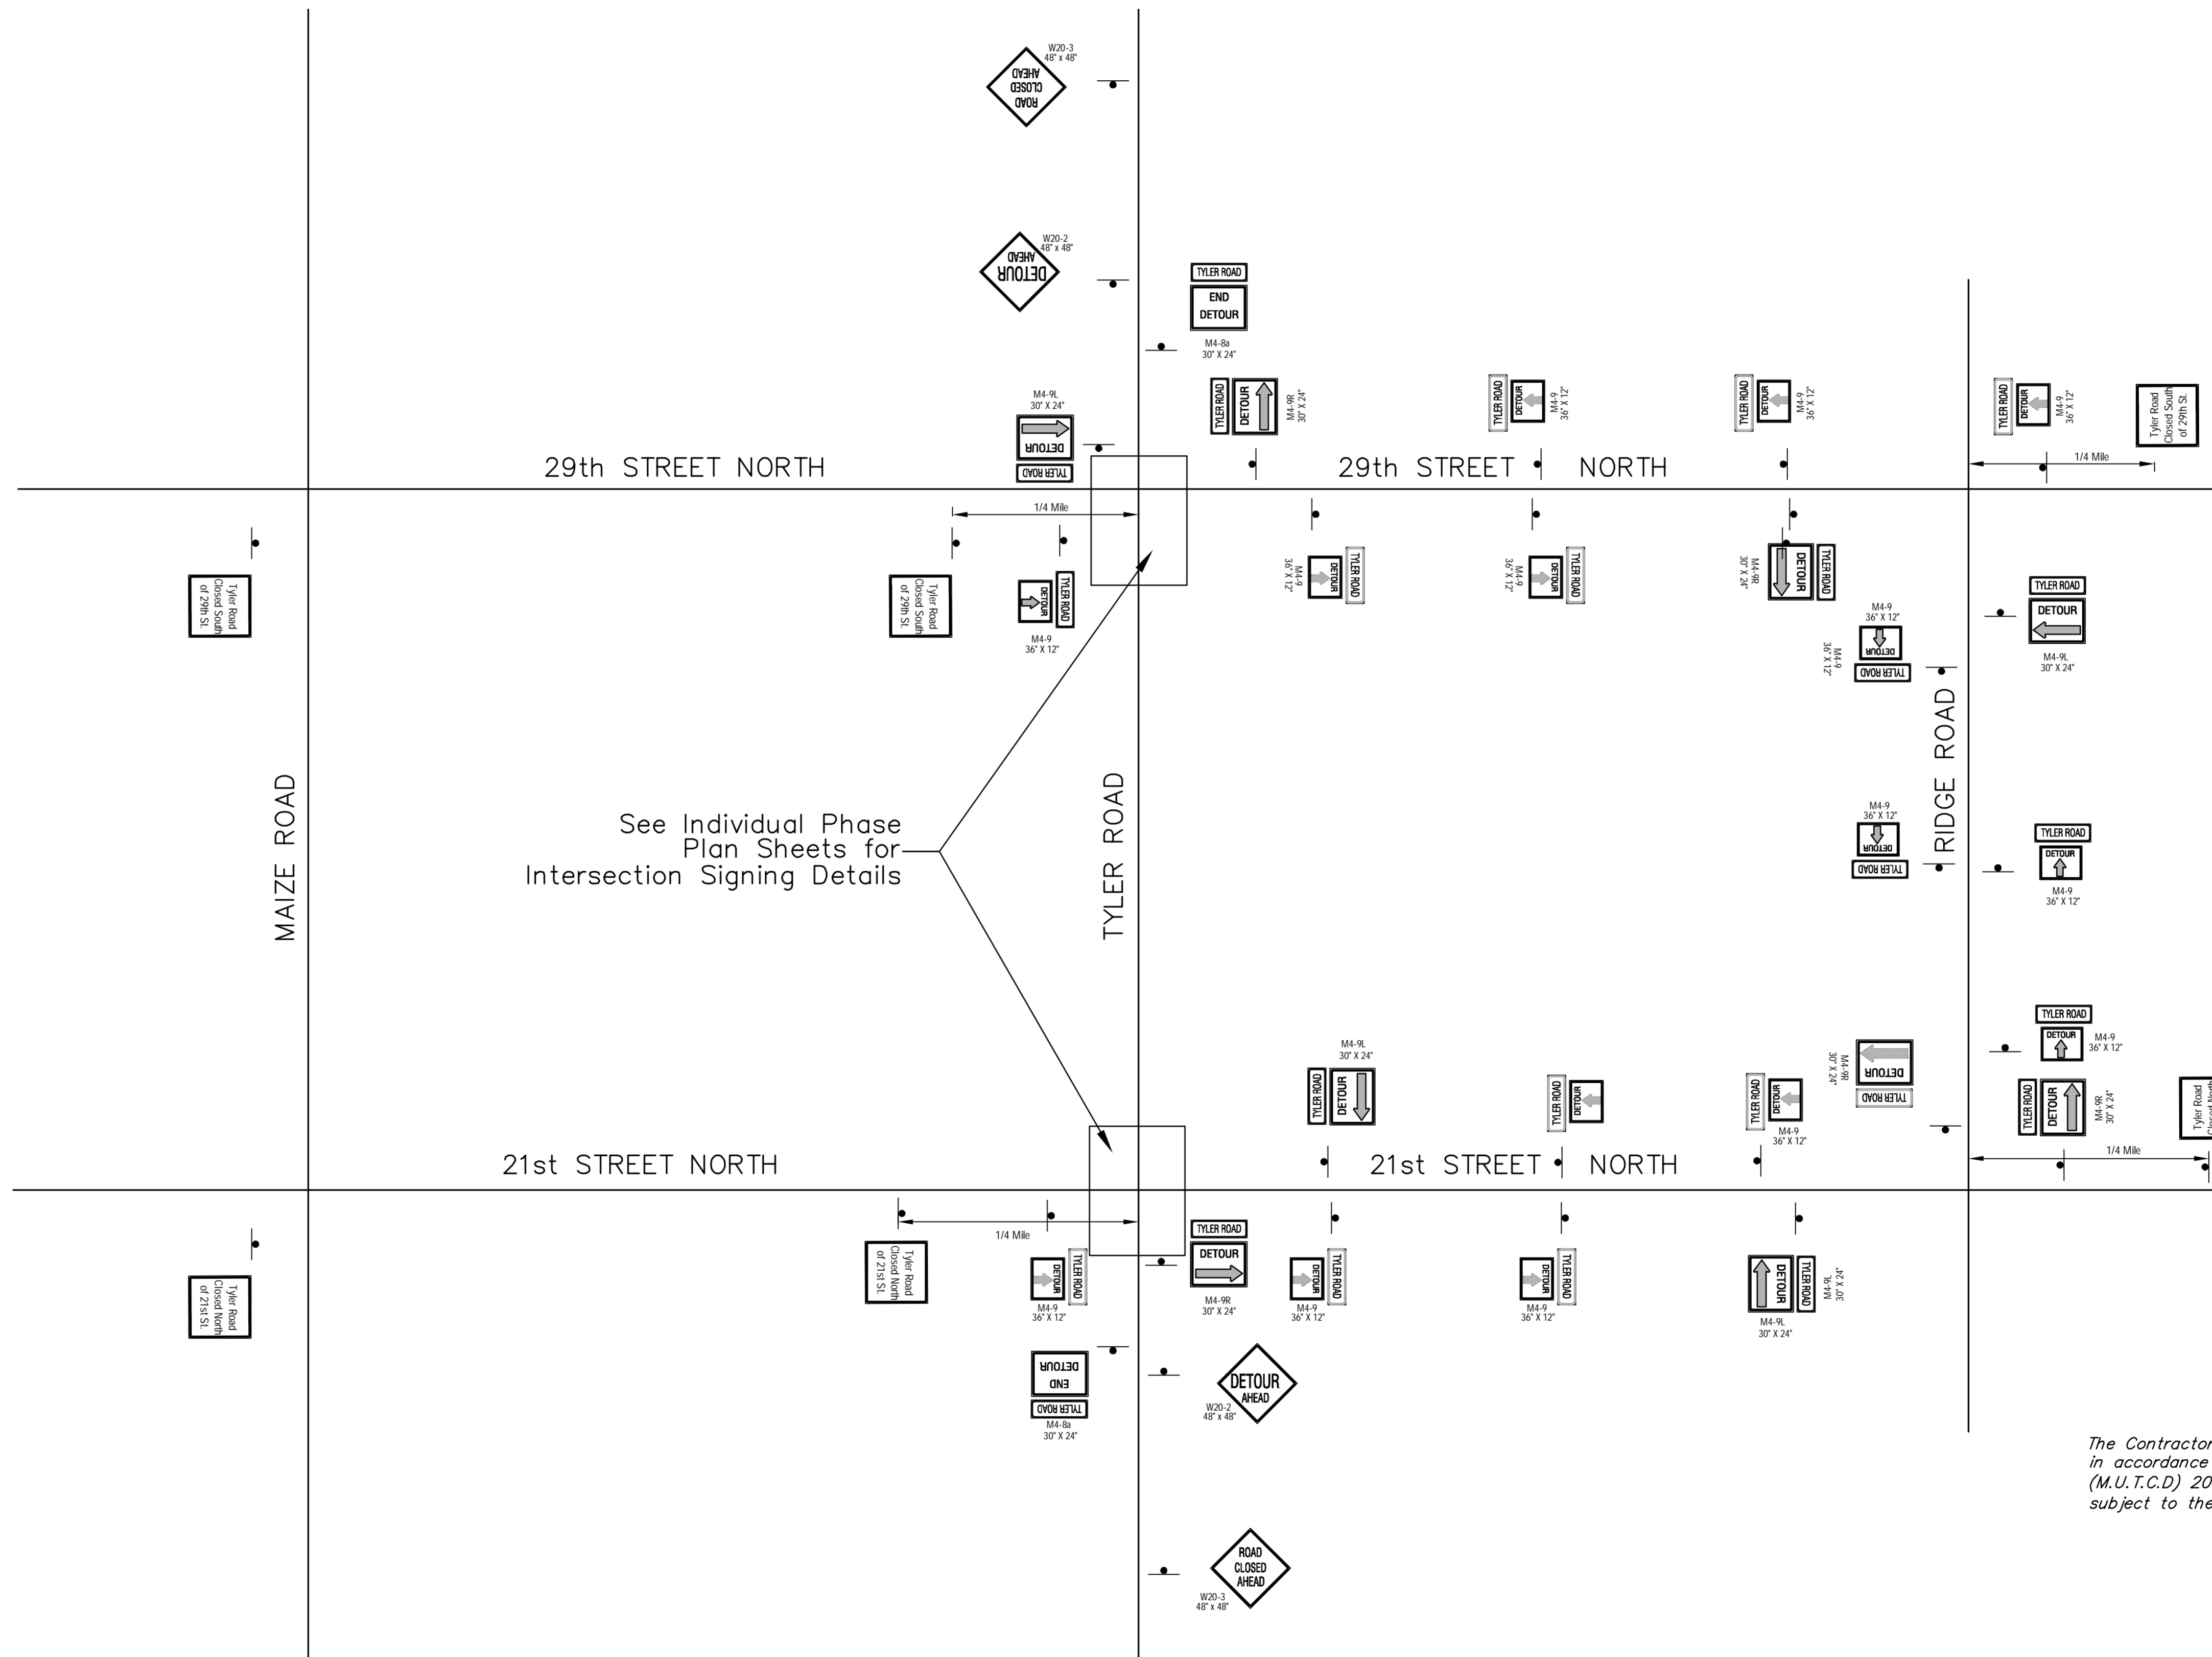

See Individual Phase  
Plan Sheets for  
Intersection Signing Details

*The Contractor shall provide, erect, and maintain traffic control devices in accordance with the Manual on Uniform Traffic Control Devices (M.U.T.C.D) 2009 Edition as shown on the Traffic Control plans and subject to the Engineer's approval.*