
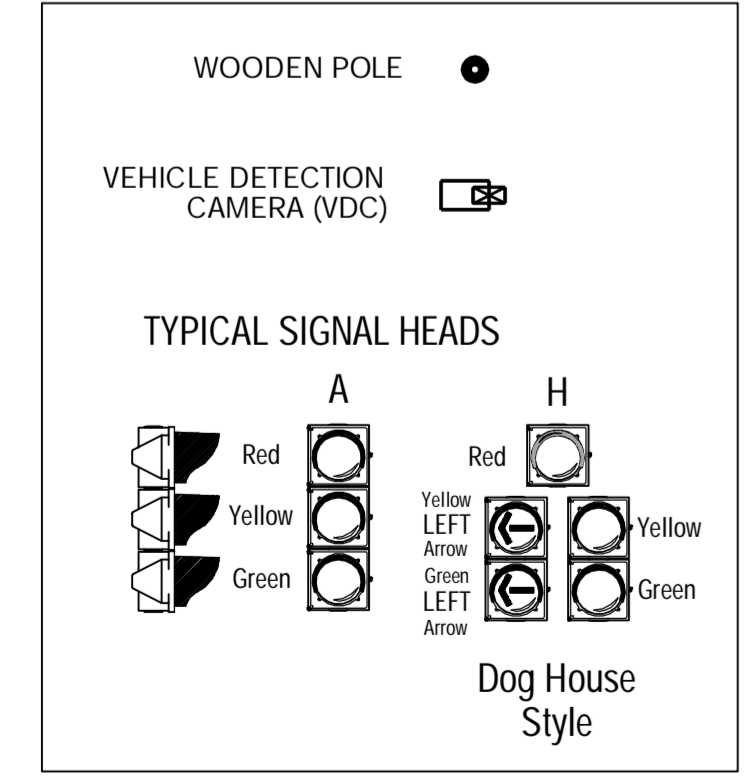
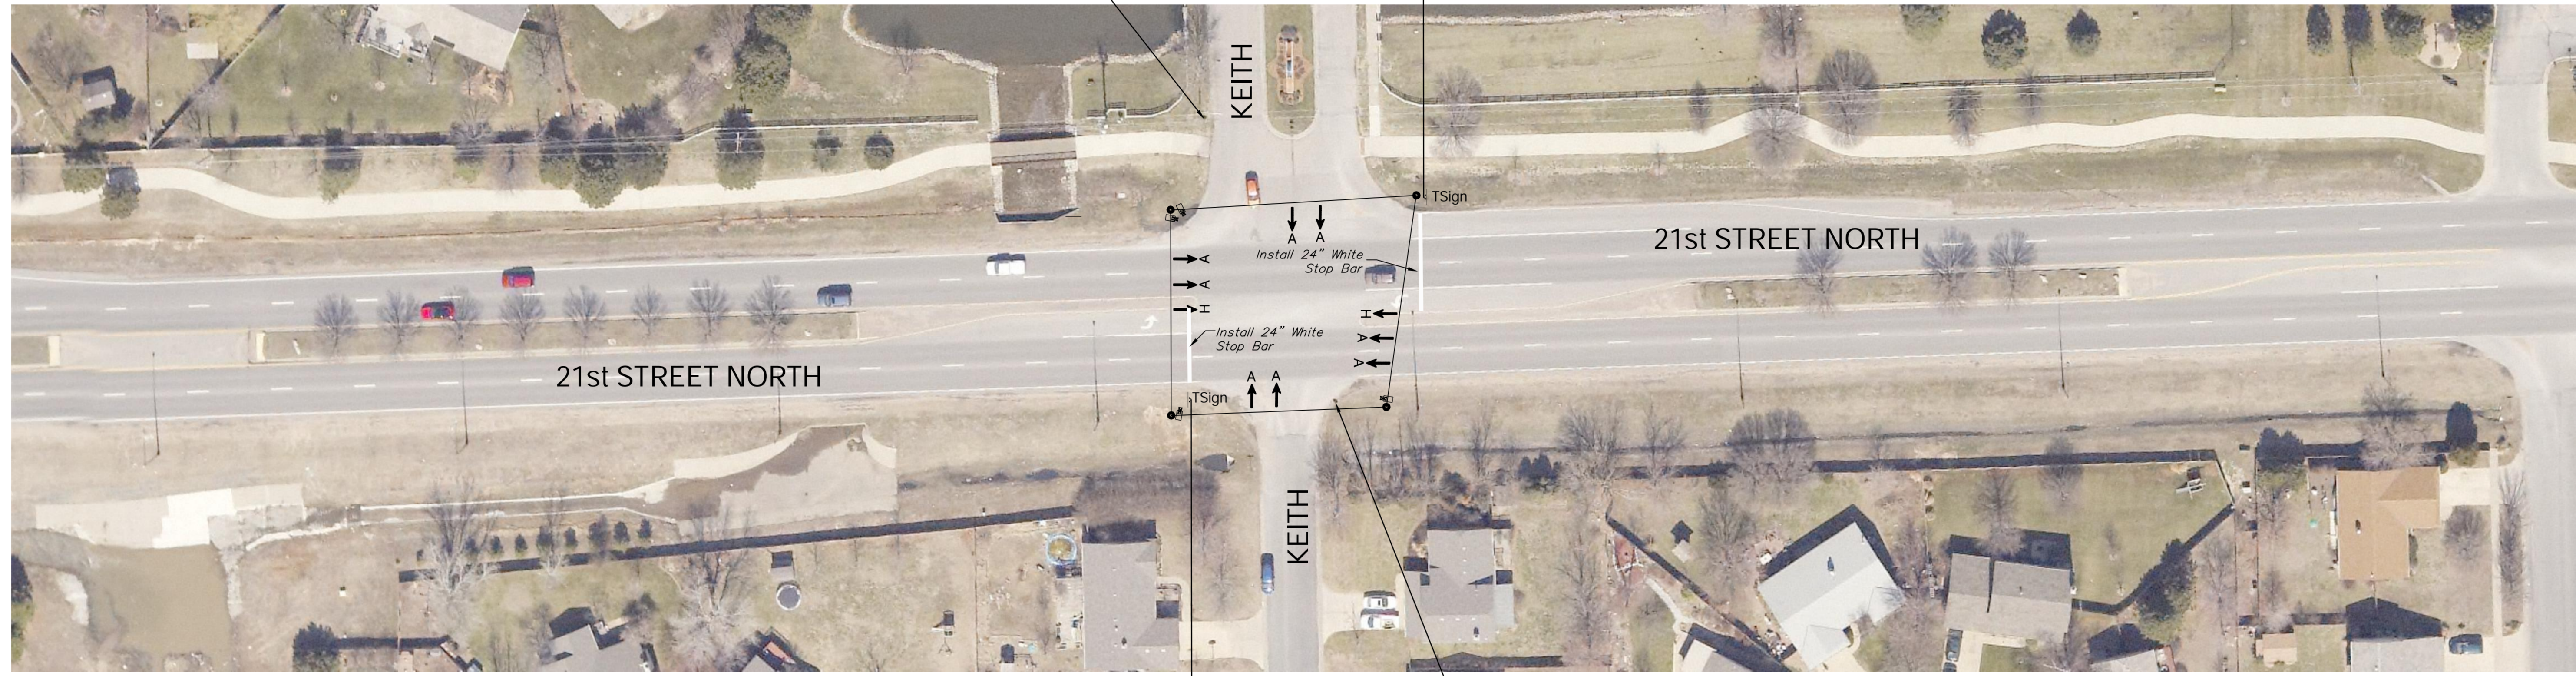


The Contractor shall install a box span signal system with wooden poles and new video detection cameras at the intersection of 21st Street North and Keith, approximately 1/4 mile west of 21st Street North and Tyler. This temporary signal system will need to be in place and operating prior to closing Tyler Road. All work associate with this, including pavement markings and advance warning signs, shall be considered *SUBSIDIARY* to the Lump Sum Bid Item "Traffic Signalization, Temporary".

Video Detection System to be salvaged to the City of Wichita when the Temporary Signal are removed.

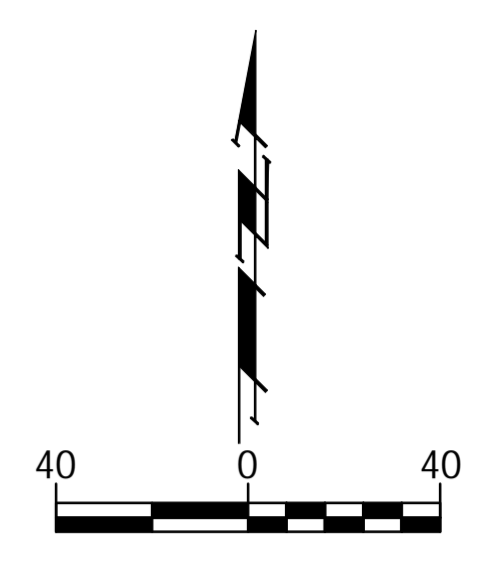

The Contractor shall remove all pavement markings that were installed for the temporary signal system by grinding after the temporary signal system has been removed.

Existing stop signs are to be re-installed as the temporary signal system is removed.