


SCALE: 1" = 20'  
 0 10 20

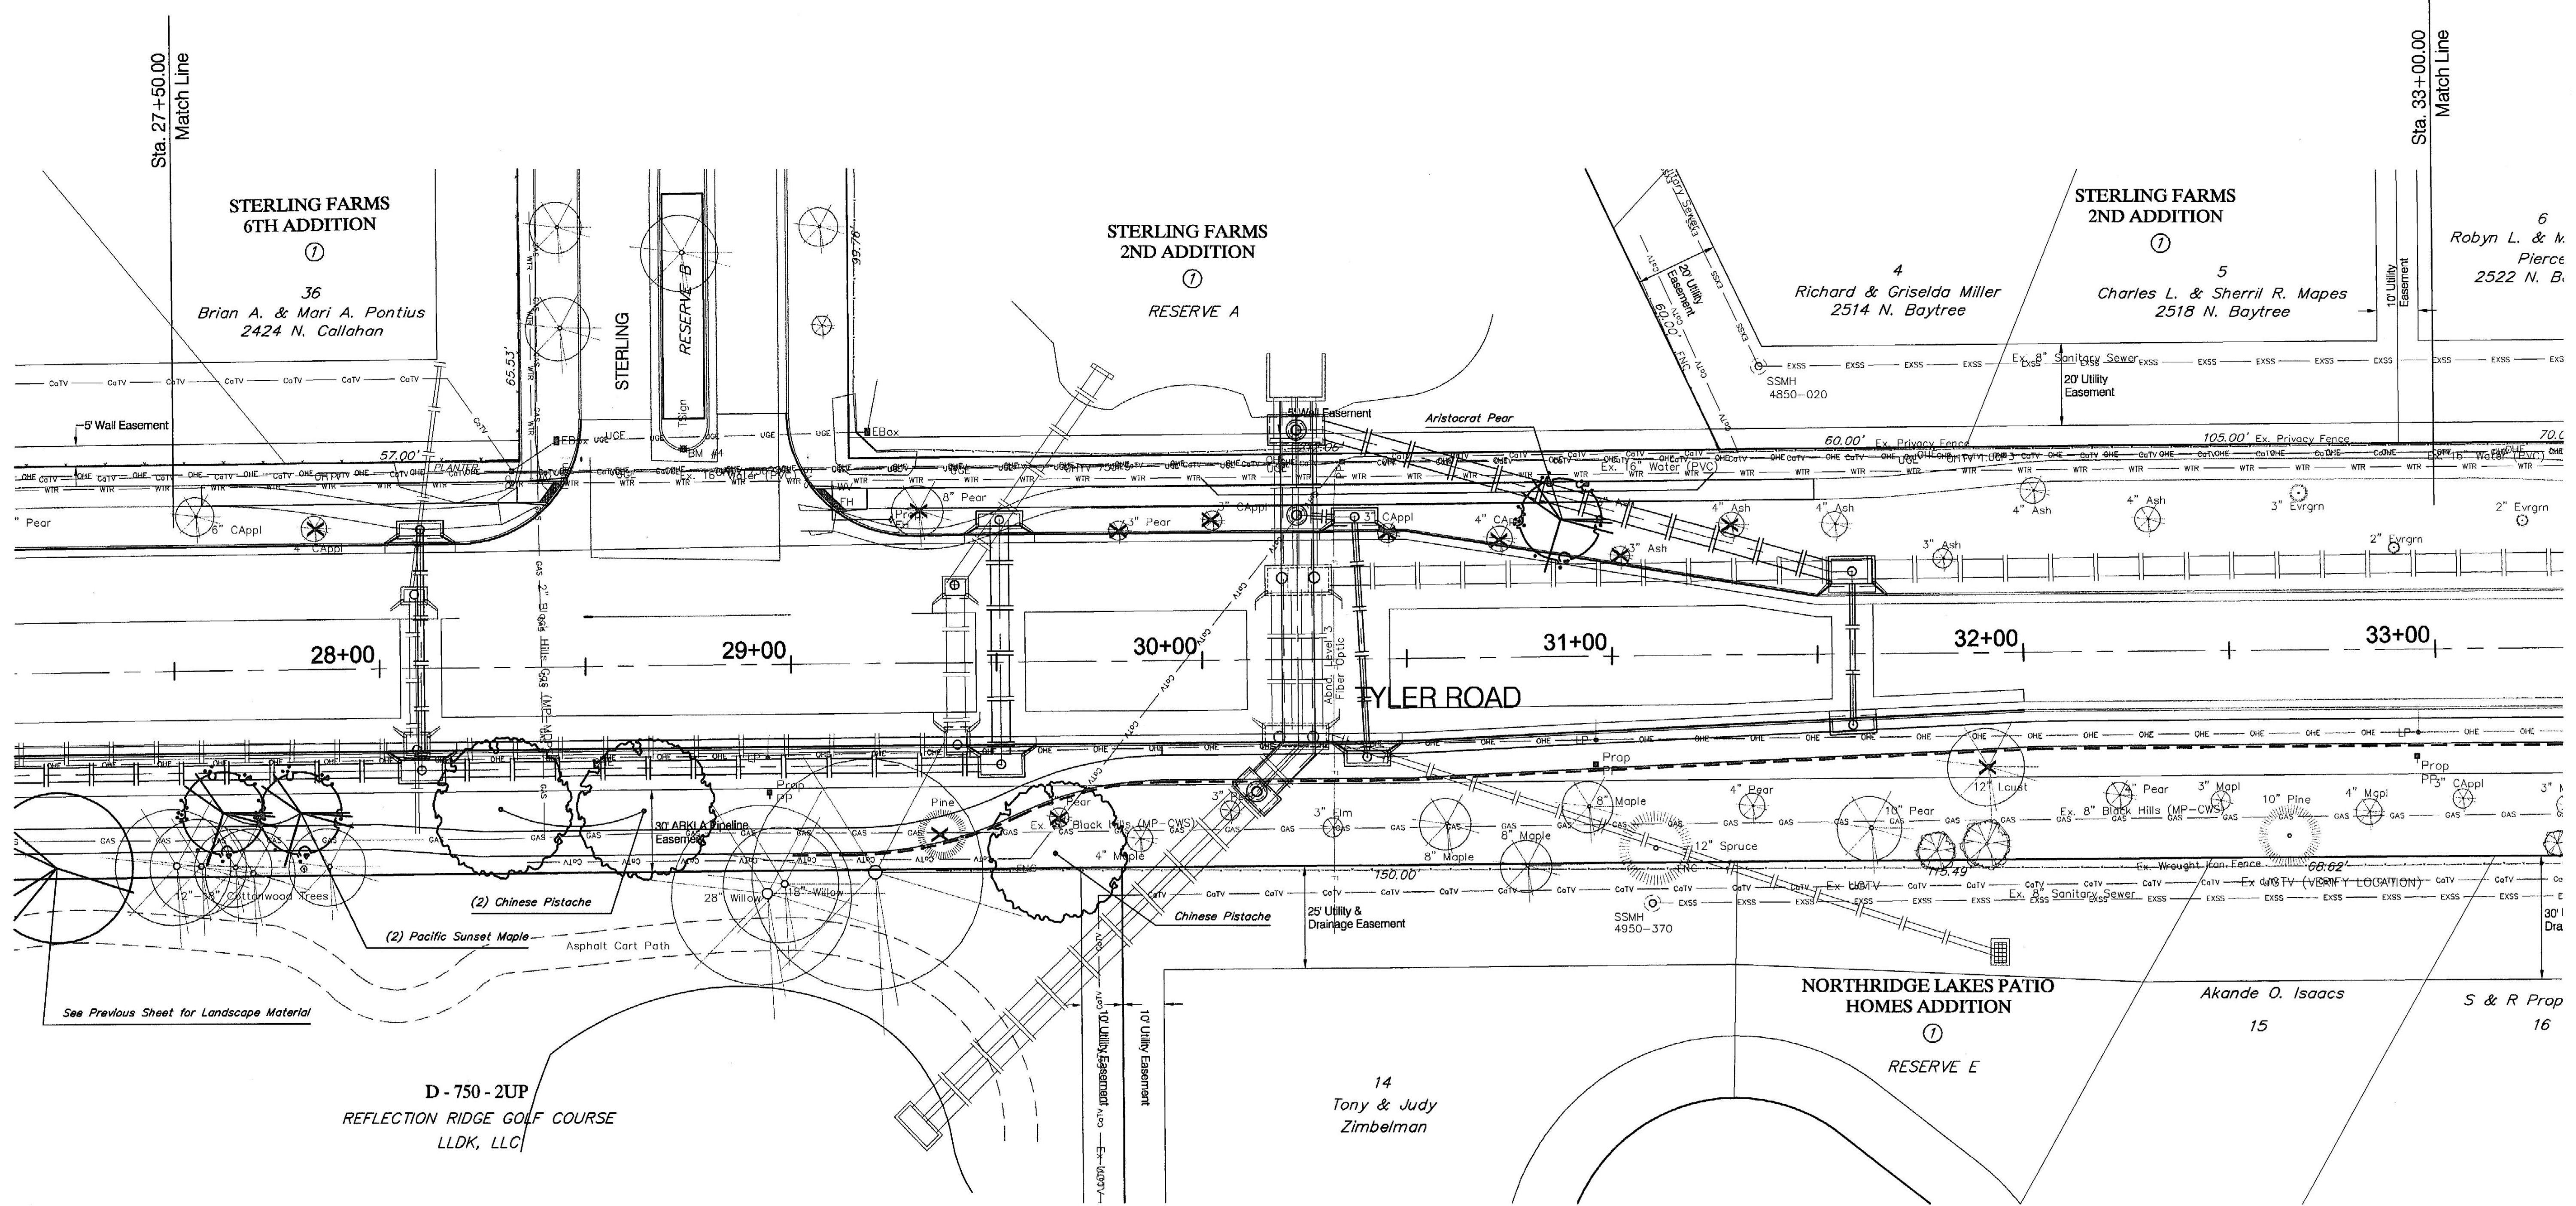

**Plant Schedule Summary - This Sheet Only**

Count	SCIENTIFIC	COMMON	SIZE	METHOD	NOTE
2	Acer truncatum x A. platanoides 'Warrenred'	Pacific Sunset Maple	2" Cal	B&B	Full & Healthy
3	Pistacia chinensis	Chinese Pistache	2" Cal	B&B	Full & Healthy
1	Pyrus calleryana 'Aristocrat'	Aristocrat Pear	2" Cal	B&B	Full & Healthy



Drawing File: E:\Projects\Tyler - 21st to 29th\landscape Architecture\landscape Plan.dwg  
 Project No. 10048491 CAPITAL IMPROVEMENT PROJECT

Drawn: BKB  
 Check: STAFF  
 Approved: PJM  
 Scale: NOTED

**TYLER ROAD LANDSCAPE**  
 Sta. 27+50.00 to Sta. 33+00.00  
 TYLER ROAD - 21ST STREET NORTH to 29TH STREET NORTH

**Baughman Company, P.A.**  
 315 Ellis St. Wichita, KS 67211 P 316-262-1271 F 316-262-0149  
 TYPING | SURVEYING | PLANNING | LANDSCAPE ARCHITECTURE