



SCALE: 1" = 20'

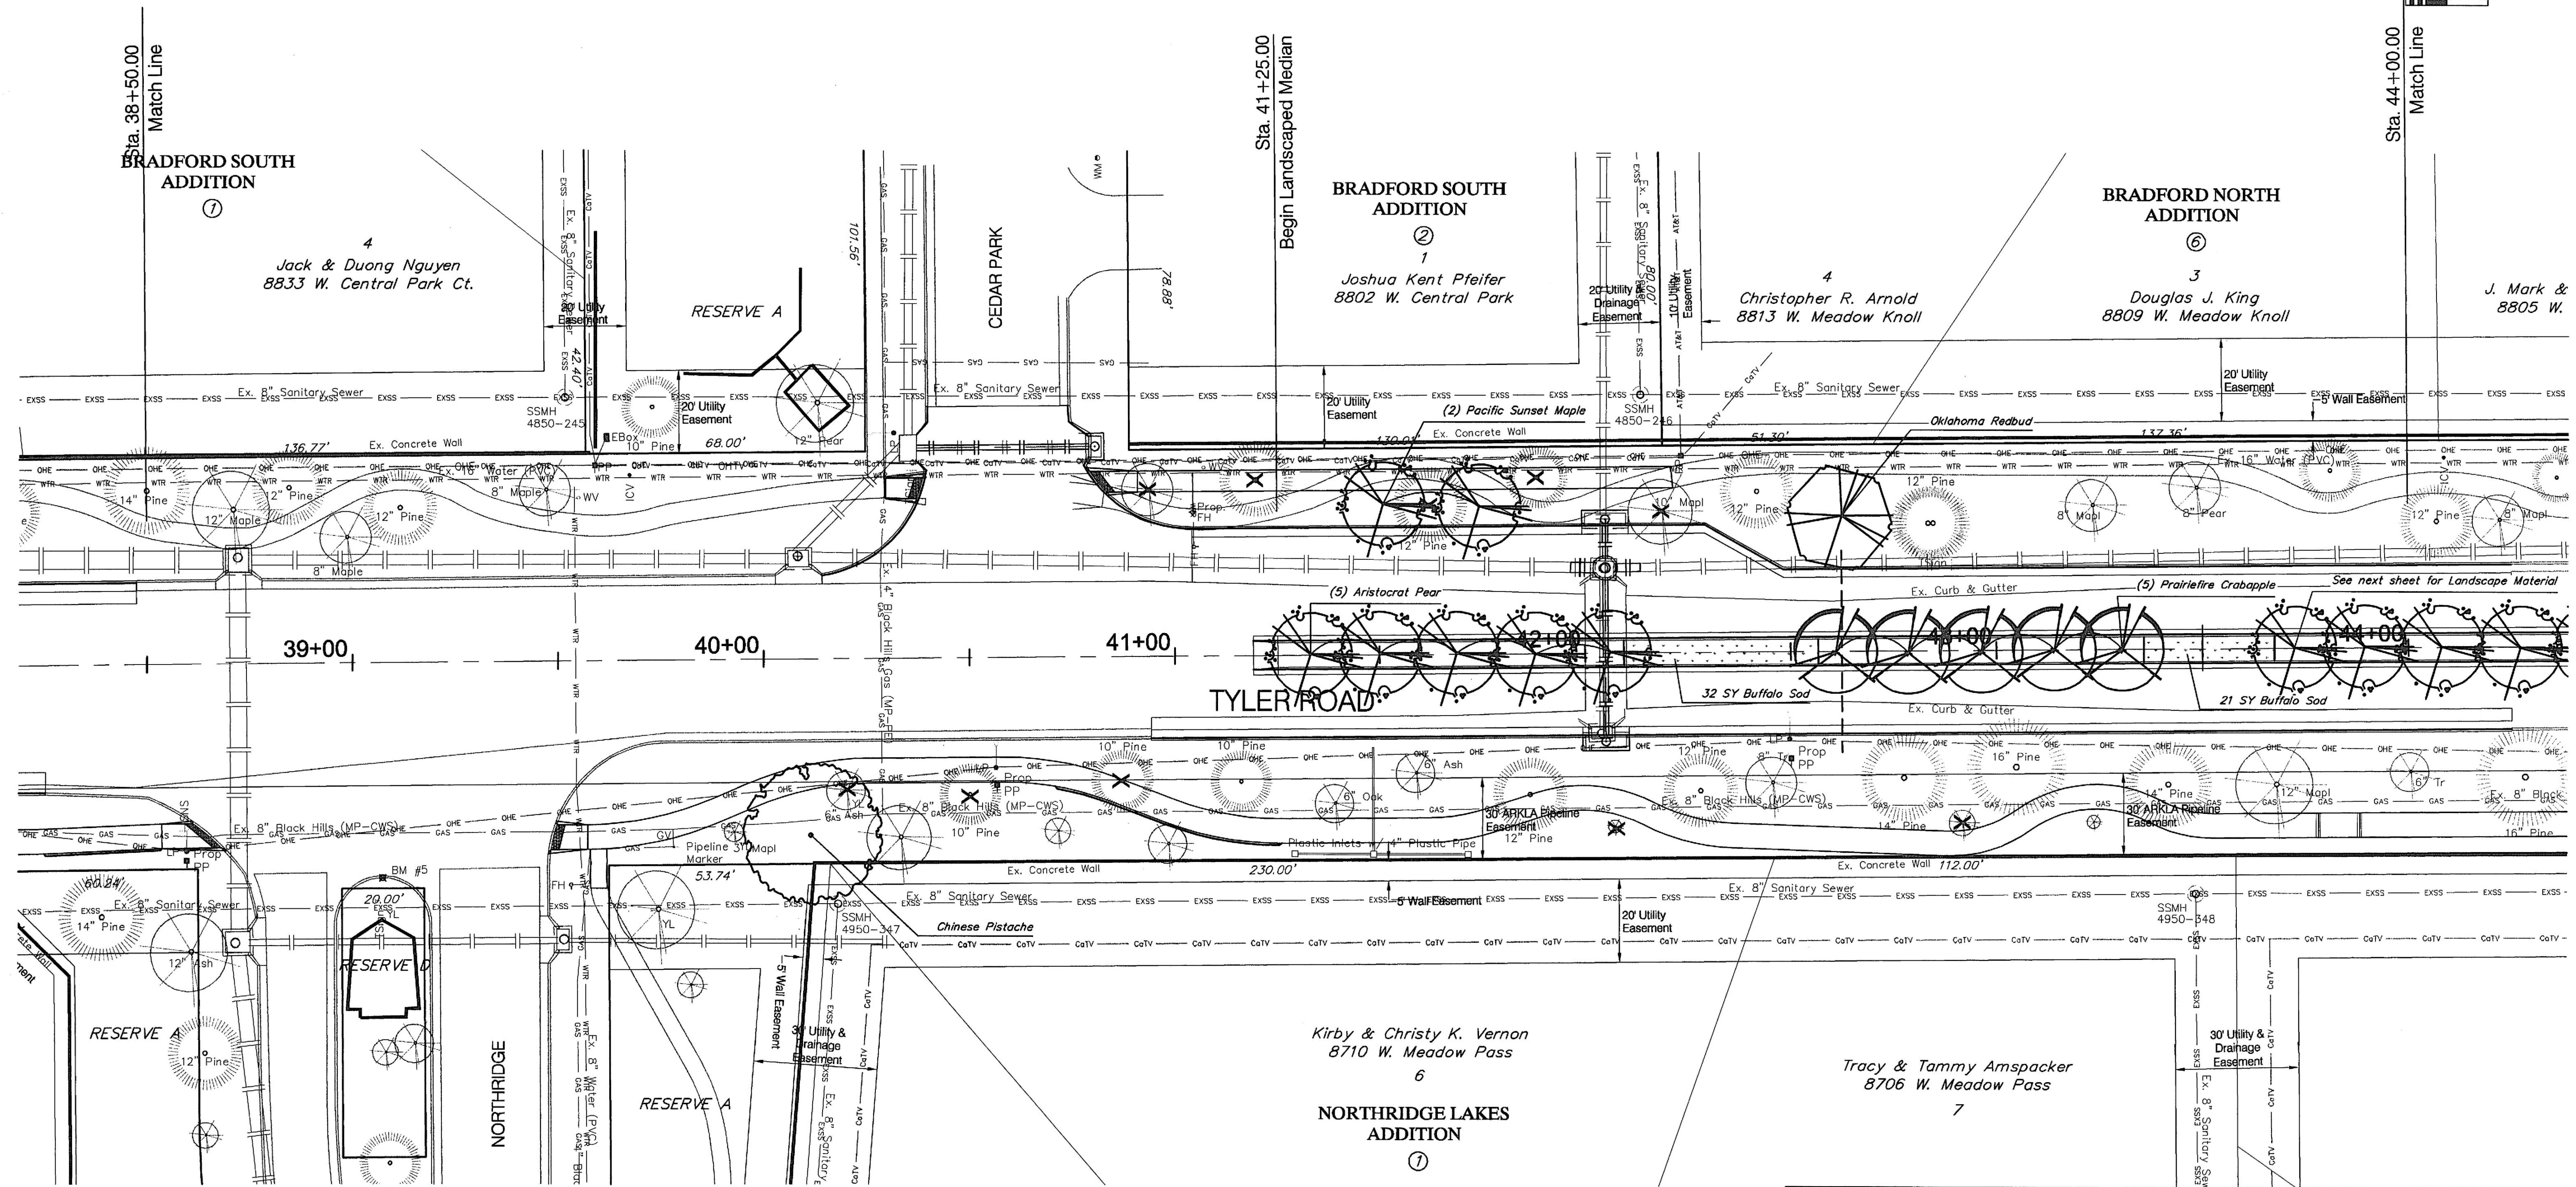

**Plant Schedule Summary - This Sheet Only**

Count	SCIENTIFIC	COMMON	SIZE	METHOD	NOTE
2	Acer truncatum x A. platanoides 'Warrenred'	Pacific Sunset Maple	2" Cal	B&B	Full & Healthy
1	Cercus canadensis 'Oklahoma Whitebud'	Oklahoma Whitebud	2" Cal	B&B	Full & Healthy
5	Malus 'Prairiefire'	Prairiefire Crabapple	2" Cal	B&B	Full & Healthy
1	Pistacia chinensis	Chinese Pistache	2" Cal	B&B	Full & Healthy
5	Pyrus calleryana 'Aristocrat'	Aristocrat Pear	2" Cal	B&B	Full & Healthy

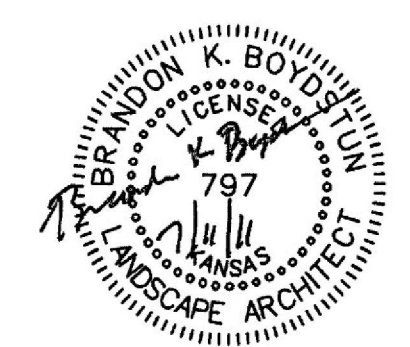

Drawing File: E:\Projects\Tyler - 21st to 29th Landscape Architecture Landscape Plan.dwg  
 Project No. 1004-E491 CAPITAL IMPROVEMENT PROJECT  
**TYLER ROAD LANDSCAPE**  
 Sta. 38+50.00 to Sta. 44+00.00  
 TYLER ROAD - 21ST STREET NORTH to 29TH STREET NORTH

**Baughman Company, P.A.**  
 315 Bill St. Wichita, KS 67211 P 316-262-7271 F 316-262-0149  
 baughman TYPING | SURVEYING | PLANNING | LANDSCAPE ARCHITECTURE