


SCALE: 1" = 20'

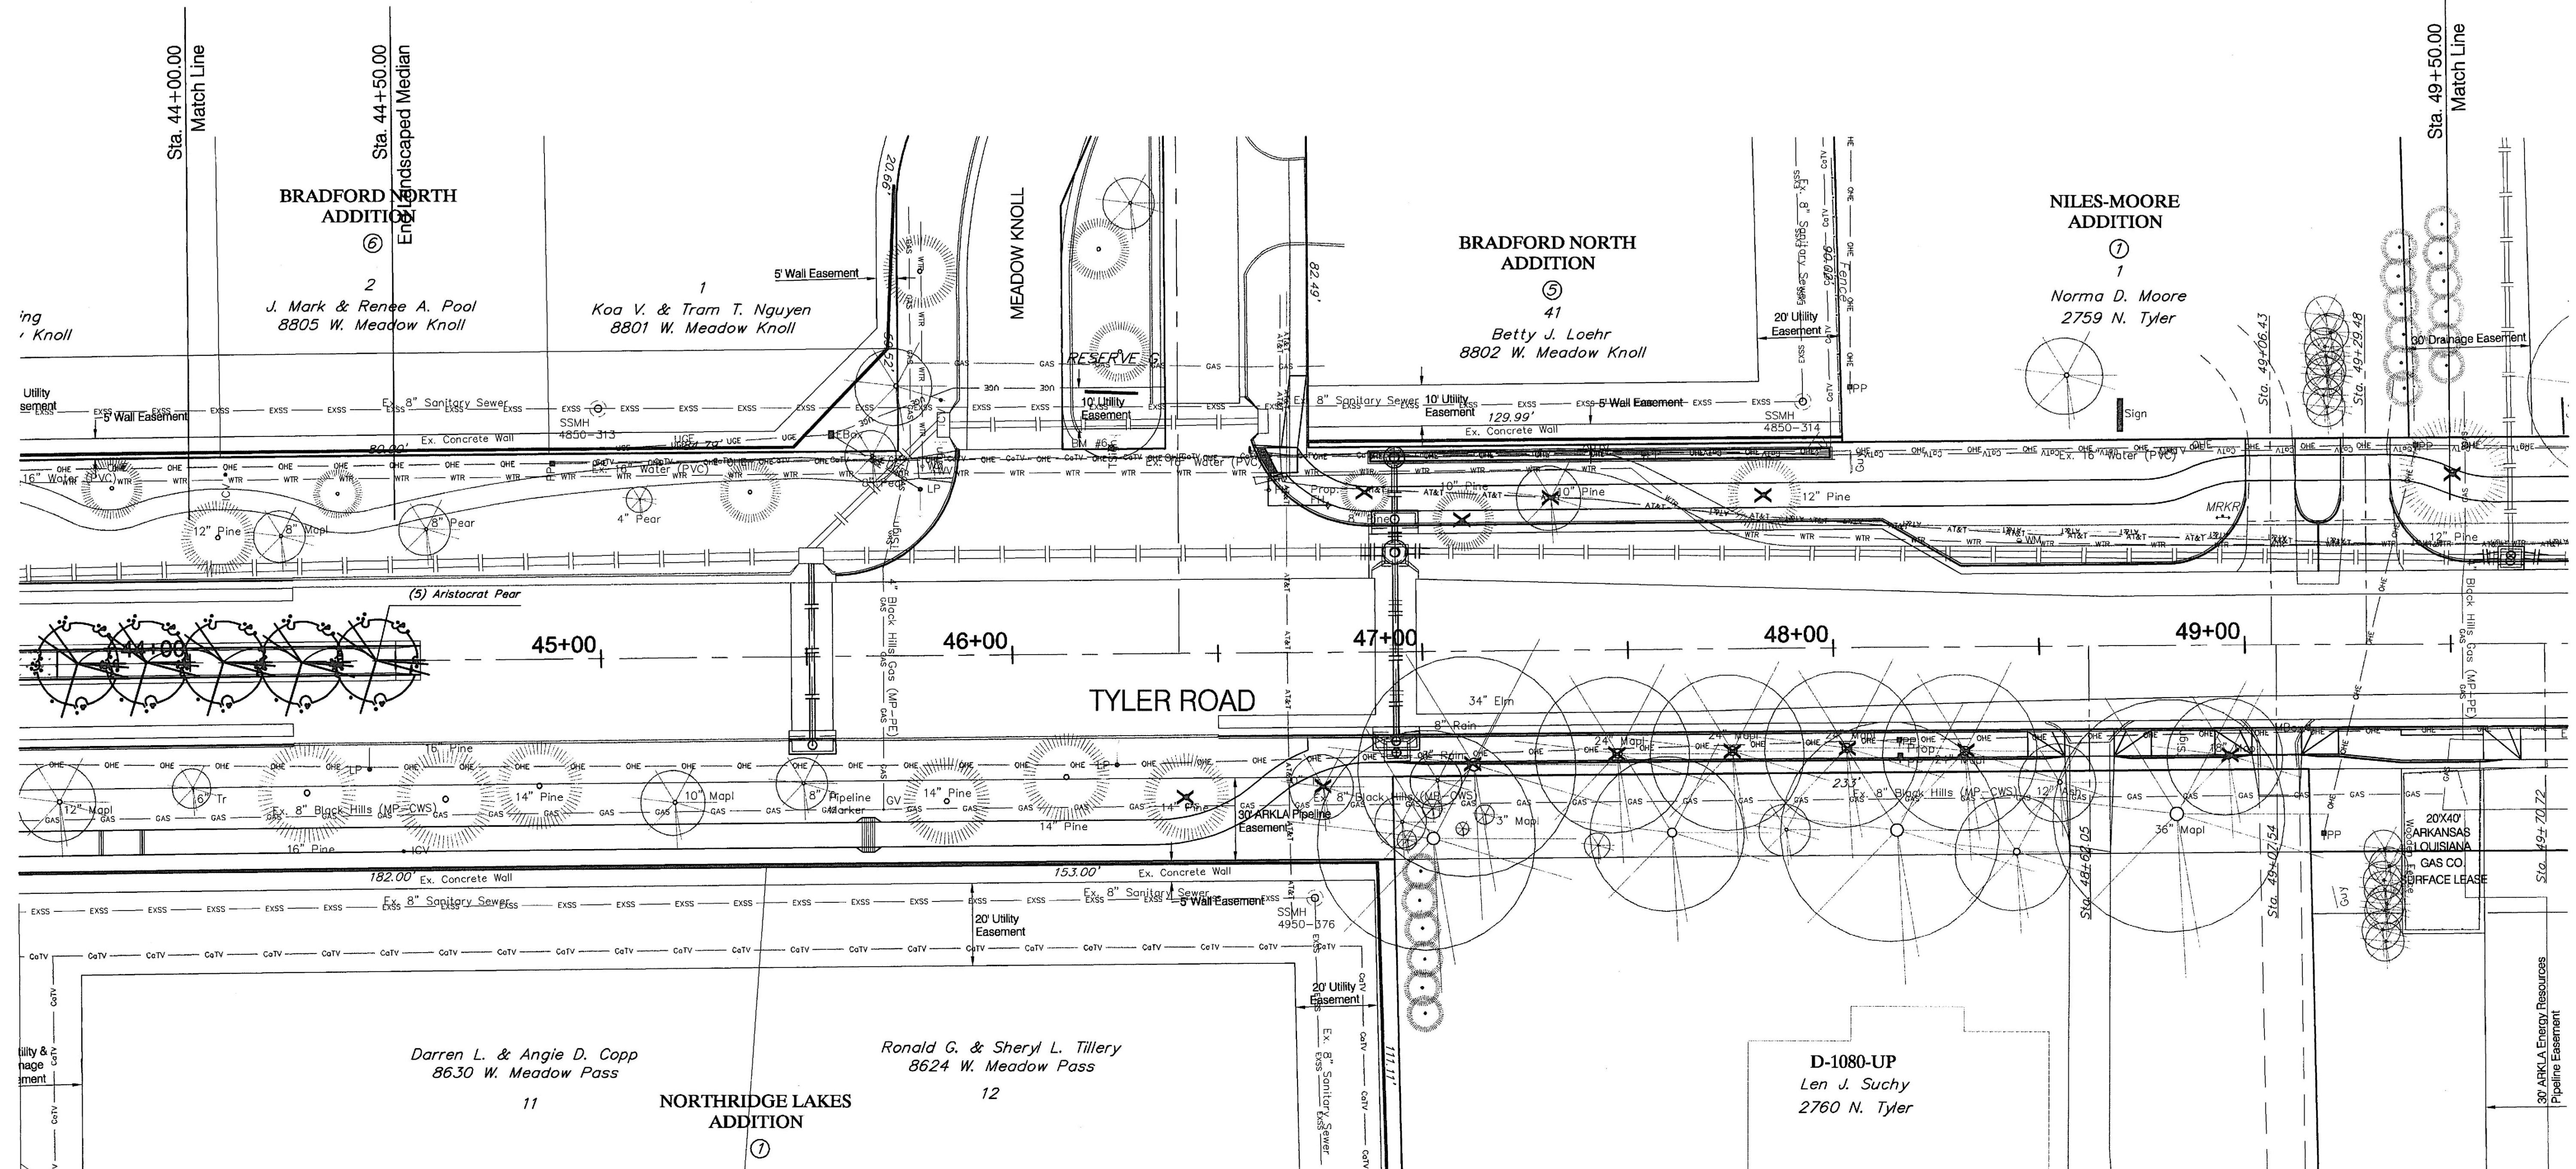

**Plant Schedule Summary - This Sheet Only**

Count	SCIENTIFIC	COMMON	SIZE	METHOD	NOTE
5	<i>Pyrus calleryana</i> 'Aristocrat'	Aristocrat Pear	2" Cal	B&B	Full & Healthy

