

**SANITARY SEWER PLANS FOR  
FOX RIDGE ADDITION  
PHASE 11**

**BUBBLE MAP**

SHEET TITLE  
**468-83647**  
PROJECT NUMBER

DESIGNED DRAWN CHECKED  
**DFL JWC GJA**


ISSUED  
**July 2011**

REVISED

SHEET NO.

SANITARY SEWER POINTS			
Point #	Northing	Easting	Desc.
4200	1706022.73	1616843.27	MH 1-0
4201	1706080.55	1616812.36	MH 1-1
4202	1706214.62	1616651.59	MH 1-2
4203	1706286.61	1616604.20	MH 1-3
4204	1706283.18	1616489.93	MH 1-4
4205	1706602.54	1616472.24	MH 1-5
4206	1706139.79	1617055.32	MH 2-1
4207	1706408.08	1617226.03	MH 2-2
4208	1706568.42	1617161.47	MH 2-3
4209	1706634.59	1617159.80	MH 2-4
4210	1706389.22	1616803.88	MH 3-1
4211	1706612.99	1616798.22	MH 3-2
4212	1705988.89	1616697.42	MH 4-1
4213	1706202.11	1616457.73	MH 5-1
4214	1706097.74	1617580.48	MH 6-0
4215	1706022.77	1617399.01	MH 6-1
4216	1706407.71	1617572.65	MH 7-1
4217	1706647.64	1617566.59	MH 7-2
4218	1706171.85	1617075.73	RISER 1
4219	1706241.51	1617120.05	RISER 2
4220	1706312.28	1616736.77	RISER 3
4221	1706365.87	1616783.51	RISER 4
4222	1706412.69	1616803.28	RISER 5
4223	1706490.03	1616801.33	RISER 6
4224	1706568.11	1616799.35	RISER 7

PLAT IRONS			
Point #	Northing	Easting	Desc.
10586	1706259.40	1616875.08	PI
10587	1705987.66	1616876.54	PI
10592	1706214.78	1616912.79	PI
10594	1706219.94	1616917.58	PI
10595	1706003.97	1616932.37	PI
10597	1706592.11	1616943.79	PI
10598	1706532.67	1616945.30	PI
10599	1706450.61	1616947.37	PI
10600	1706279.40	1616961.46	PI
10601	1706286.54	1616965.45	PI
10604	1705886.10	1616971.12	PI
10605	1706633.57	1616971.75	PI
10606	1706681.63	1616985.55	PI
10613	1706369.24	1616996.91	PI
10615	1706593.58	1617001.78	PI
10616	1706534.53	1617003.27	PI
10617	1706469.55	1617004.91	PI
10622	1706470.51	1617034.89	PI
10623	1706420.53	1617036.50	PI
10624	1706370.56	1617038.10	PI
10636	1706395.89	1617080.00	PI
10638	1706401.55	1617082.75	PI
10639	1706438.68	1617083.09	PI
10654	1706012.21	1617189.55	PI
10656	1706047.29	1617197.40	PI
10663	1705999.55	1617246.15	PI
10666	1706034.62	1617254.00	PI
10668	1706215.78	1617267.33	PI
10671	1706421.30	1617284.31	PI
10672	1706645.44	1617297.55	PI
10673	1706268.63	1617300.96	PI
10674	1706634.15	1617302.09	PI
10675	1705918.14	1617304.19	PI
10677	1706184.64	1617316.26	PI
10679	1706577.14	1617325.05	PI
10680	1705971.51	1617326.90	PI
10681	1706221.10	1617339.46	PI
10682	1706336.13	1617343.91	PI
10683	1706664.12	1617343.93	PI
10684	1705900.58	1617350.44	PI
10686	1706212.41	1617353.12	PI
10687	1706502.93	1617354.94	PI
10688	1706712.27	1617357.39	PI
10689	1706369.76	1617365.31	PI
10690	1706621.32	1617369.79	PI
10691	1706270.04	1617370.60	PI
10692	1706457.16	1617373.37	PI
10693	1706261.34	1617384.26	PI
10695	1706557.11	1617395.64	PI
10697	1706317.15	1617400.58	PI
10700	1706215.01	1617403.05	PI
10706	1706338.63	1617414.24	PI
10712	1706478.82	1617427.17	PI
10719	1705897.16	1617442.72	PI
10720	1705899.36	1617443.90	PI
10721	1705901.83	1617444.34	PI
10722	1706238.60	1617447.14	PI
10734	1705831.40	1617484.87	PI
10739	1705860.47	1617501.82	PI
10740	1706496.95	1617550.41	PI
10741	1705926.24	1617568.72	PI
10742	1705892.76	1617569.79	PI
10744	1705990.61	1617594.90	PI
10746	1705993.35	1617602.22	PI
10747	1705793.45	1617608.63	PI
10748	1706809.61	1617625.51	PI
10749	1706809.93	1617635.51	PI
10750	1705928.77	1617647.77	PI
10751	1705895.28	1617648.62	PI
10752	1705832.30	1617650.21	PI
10753	1705794.81	1617651.16	PI
10757	1706811.53	1617685.48	PI
10758	1705931.79	1617713.64	PI
18900	1705794.81	1617651.16	PI

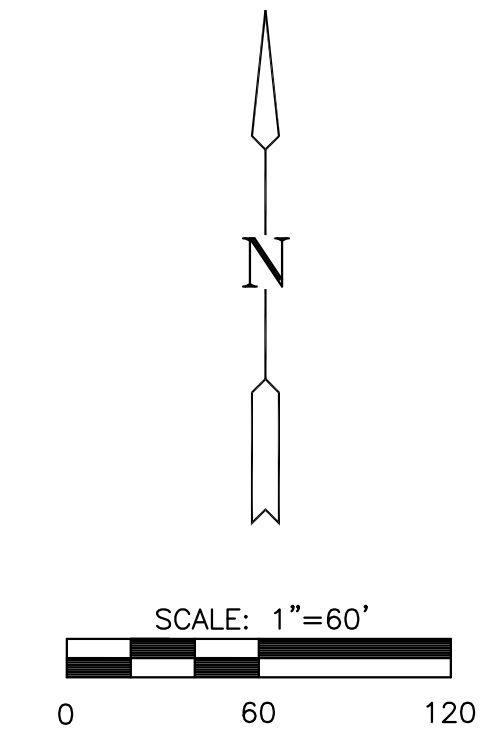

PLOTED: Wednesday, July 20, 2011 @ 11:21AM

G:\CIVIL\99118\DWG\SAN\PH11\_99118\_BM.DWG