
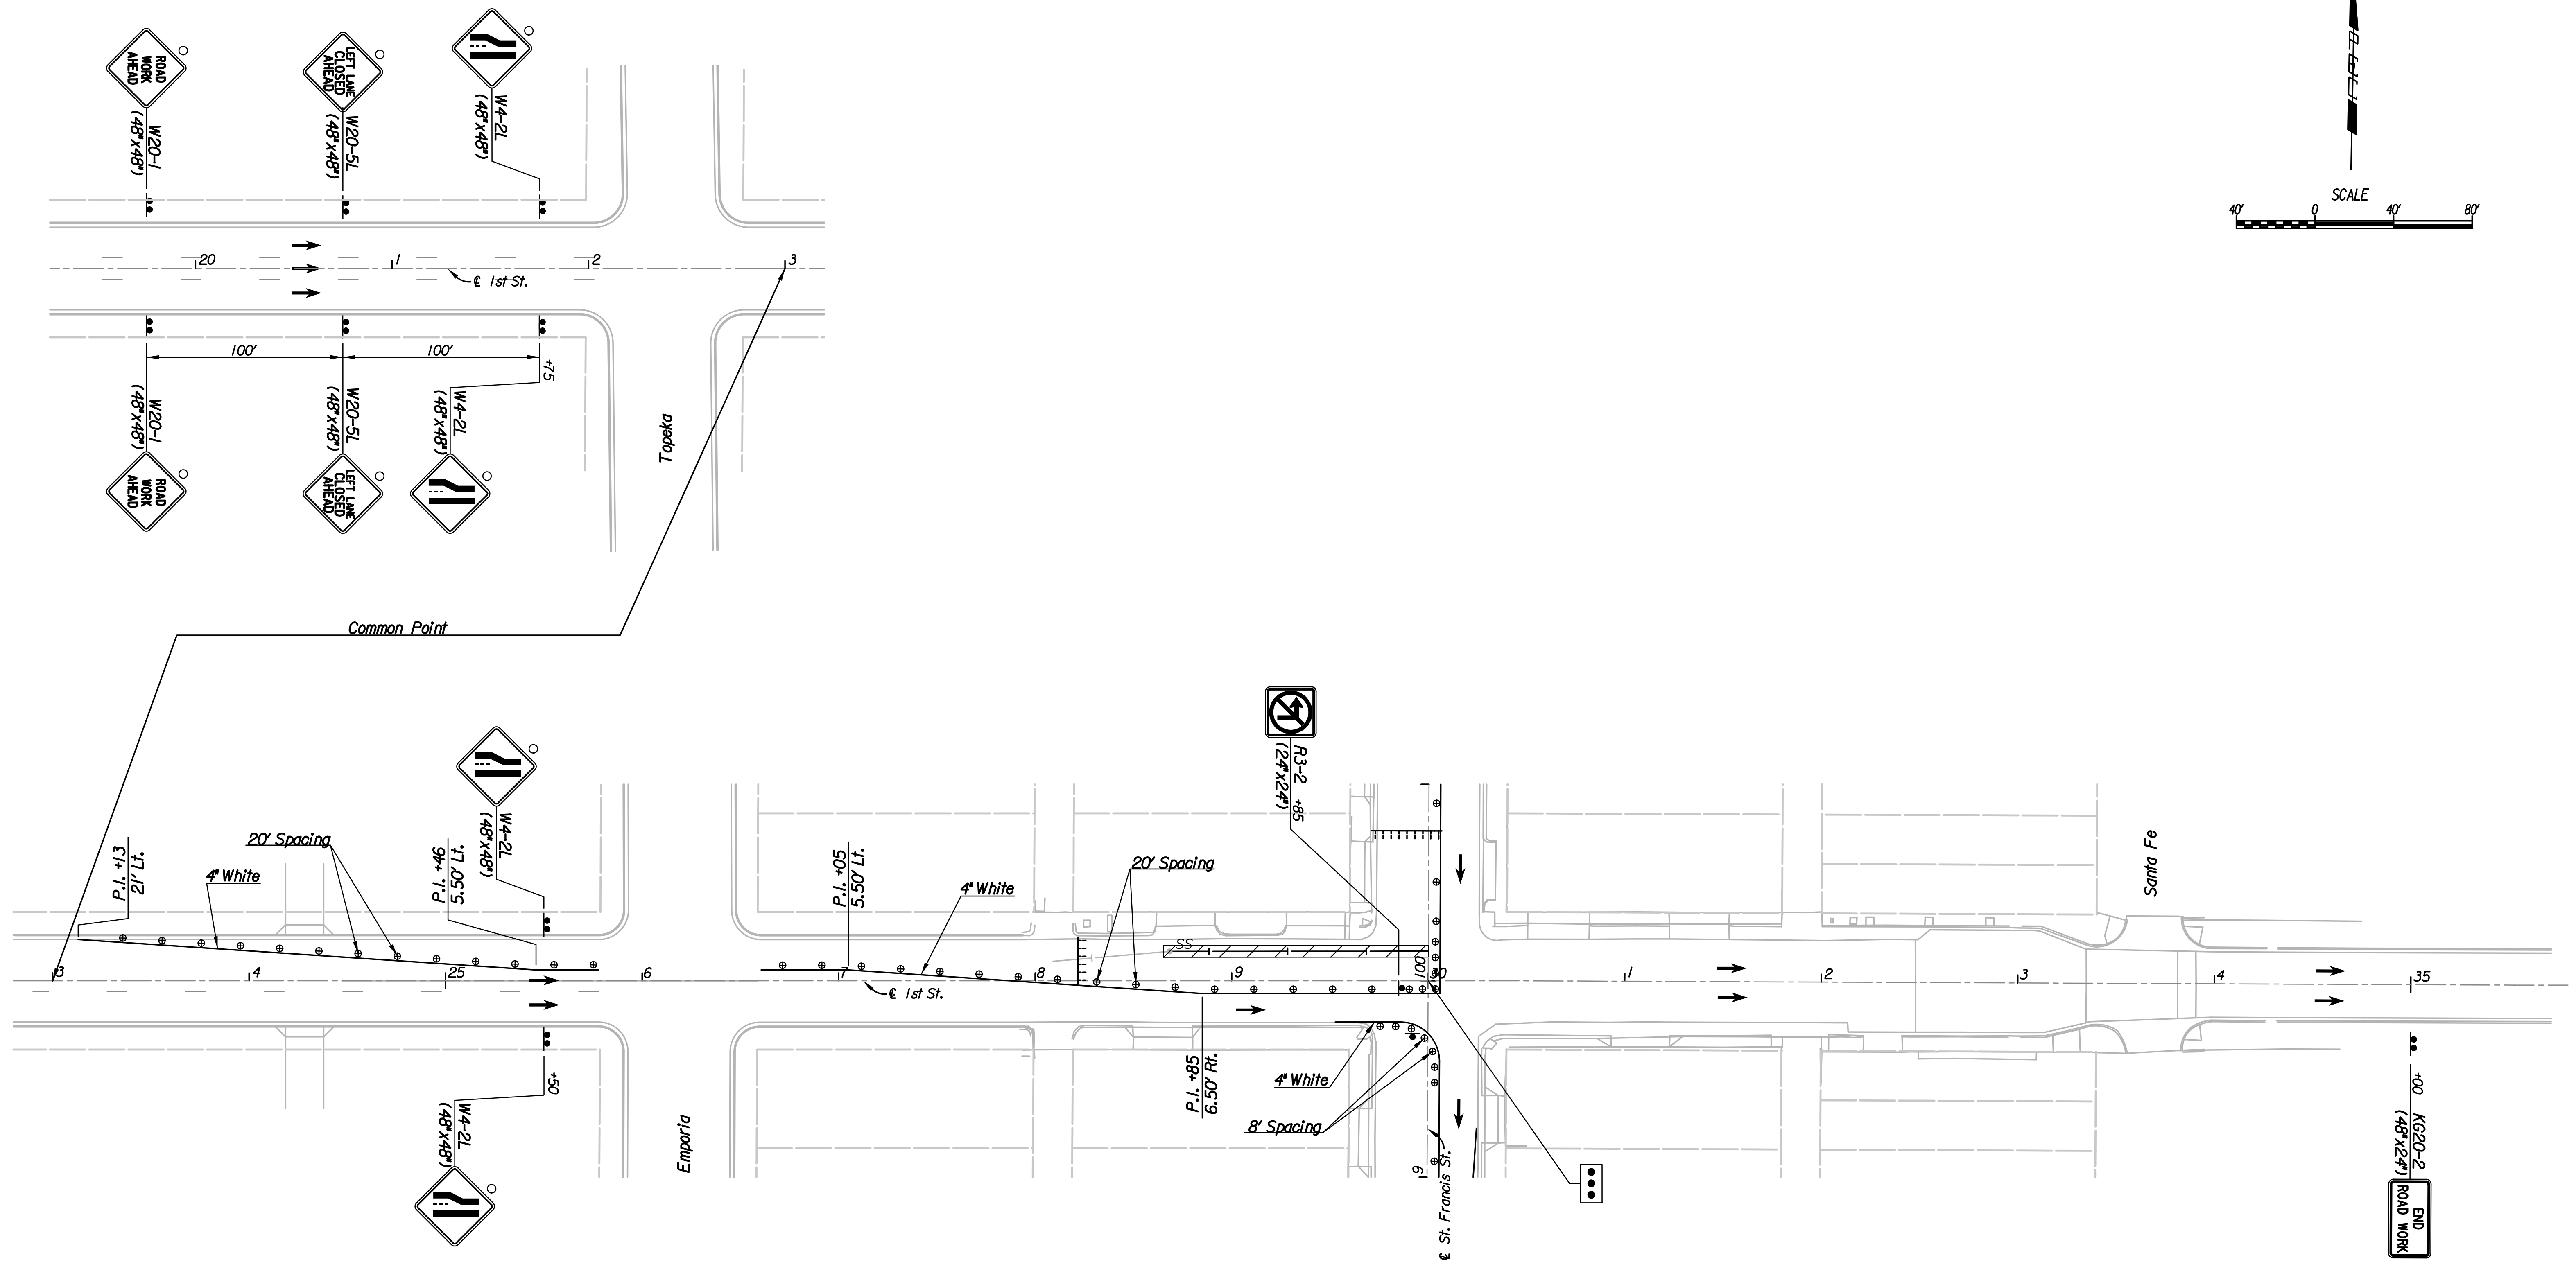


Plotted By: svb Date: 7/14/2011 7:45:42 PM
 FILE: I:\2010\10310\Traffic Control\10310-TC 1st St StageIA.dgn

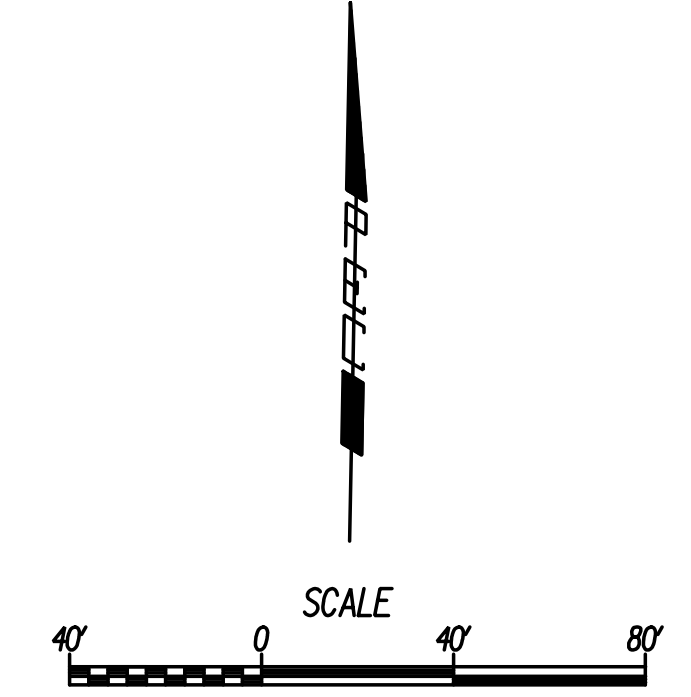

Note: Utilities are not shown on Traffic Control Plans. The Contractor is responsible for verification as to type and location of underground utilities as may be necessary to avoid damage thereto. The Contractor is responsible for repairing any damage to underground utilities.

- LEGEND**
- ⊙ Channelizing Device
 - Type "A" Low Intensity Warning Light
 - TTTTTT Type III Barricade
 - ⬢ Maintain Signalized Intersection
 - ▨ Work Area
 - ➔ Direction of Traffic

No.	Revision	By	Date
	1ST STREET		
TRAFFIC CONTROL PLAN STAGE IA			
JAMES L. ARMOUR, P.E.—CITY ENGINEER CITY OF WICHITA PROJECT NO. 472-84920			
Professional Engineering Consultants, P.A. 303 S. TOPEKA • WICHITA, KANSAS 67202 316-262-2691 • FAX 316-262-3003			
Designed by	JPS	Job No.	10310
Drawn by	SVB	Date	July, 2011
			Sht. R58 of 101