


**Note:** Utilities are not shown on Traffic Control Plans. The Contractor is responsible for verification as to type and location of underground utilities as may be necessary to avoid damage thereto. The Contractor is responsible for repairing any damage to underground utilities.

- LEGEND**
- ⊙ Channelizing Device
  - Type "A" Low Intensity Warning Light
  - TTTTT Type III Barricade
  - ⊞ Maintain Signalized Intersection
  - ▨ Work Area (New Pavement)
  - Direction of Traffic

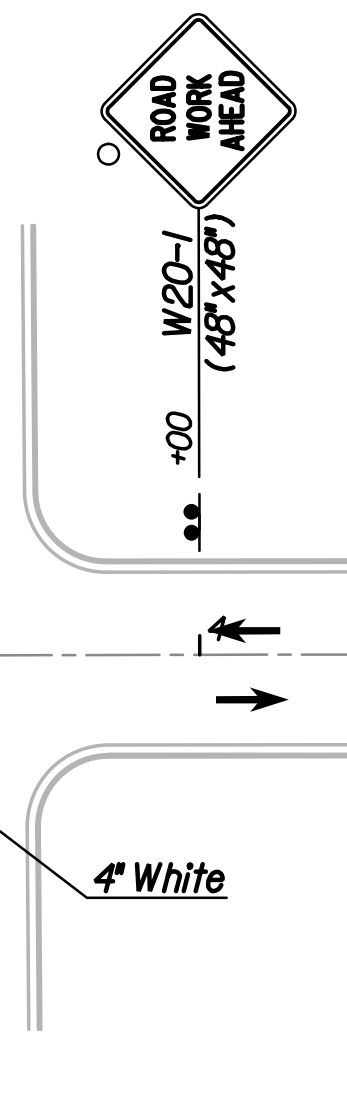

ST. FRANCIS STREET		By	Date
<b>TRAFFIC CONTROL PLAN STAGE 3B</b>			
JAMES L. ARMOUR, P.E.—CITY ENGINEER CITY OF WICHITA PROJECT NO. 472-84920			
<b>Professional Engineering Consultants, P.A.</b> 303 S. TOPEKA • WICHITA, KANSAS 67202 316-262-2691 • FAX 316-262-3003			
Designed by	JPS	Job No.	10310
Drawn by	SVB	Date	July, 2011

Plotted By: svb Date: 7/14/2011 8:42:14 PM  
 FILE: I:\2010\10310\Traffic Control\10310-TC St Francis Stage3B.dgn