


PROJECT NO.	YEAR	SHEET NO.	TOTAL SHEETS
472-84920	2011	R81	101

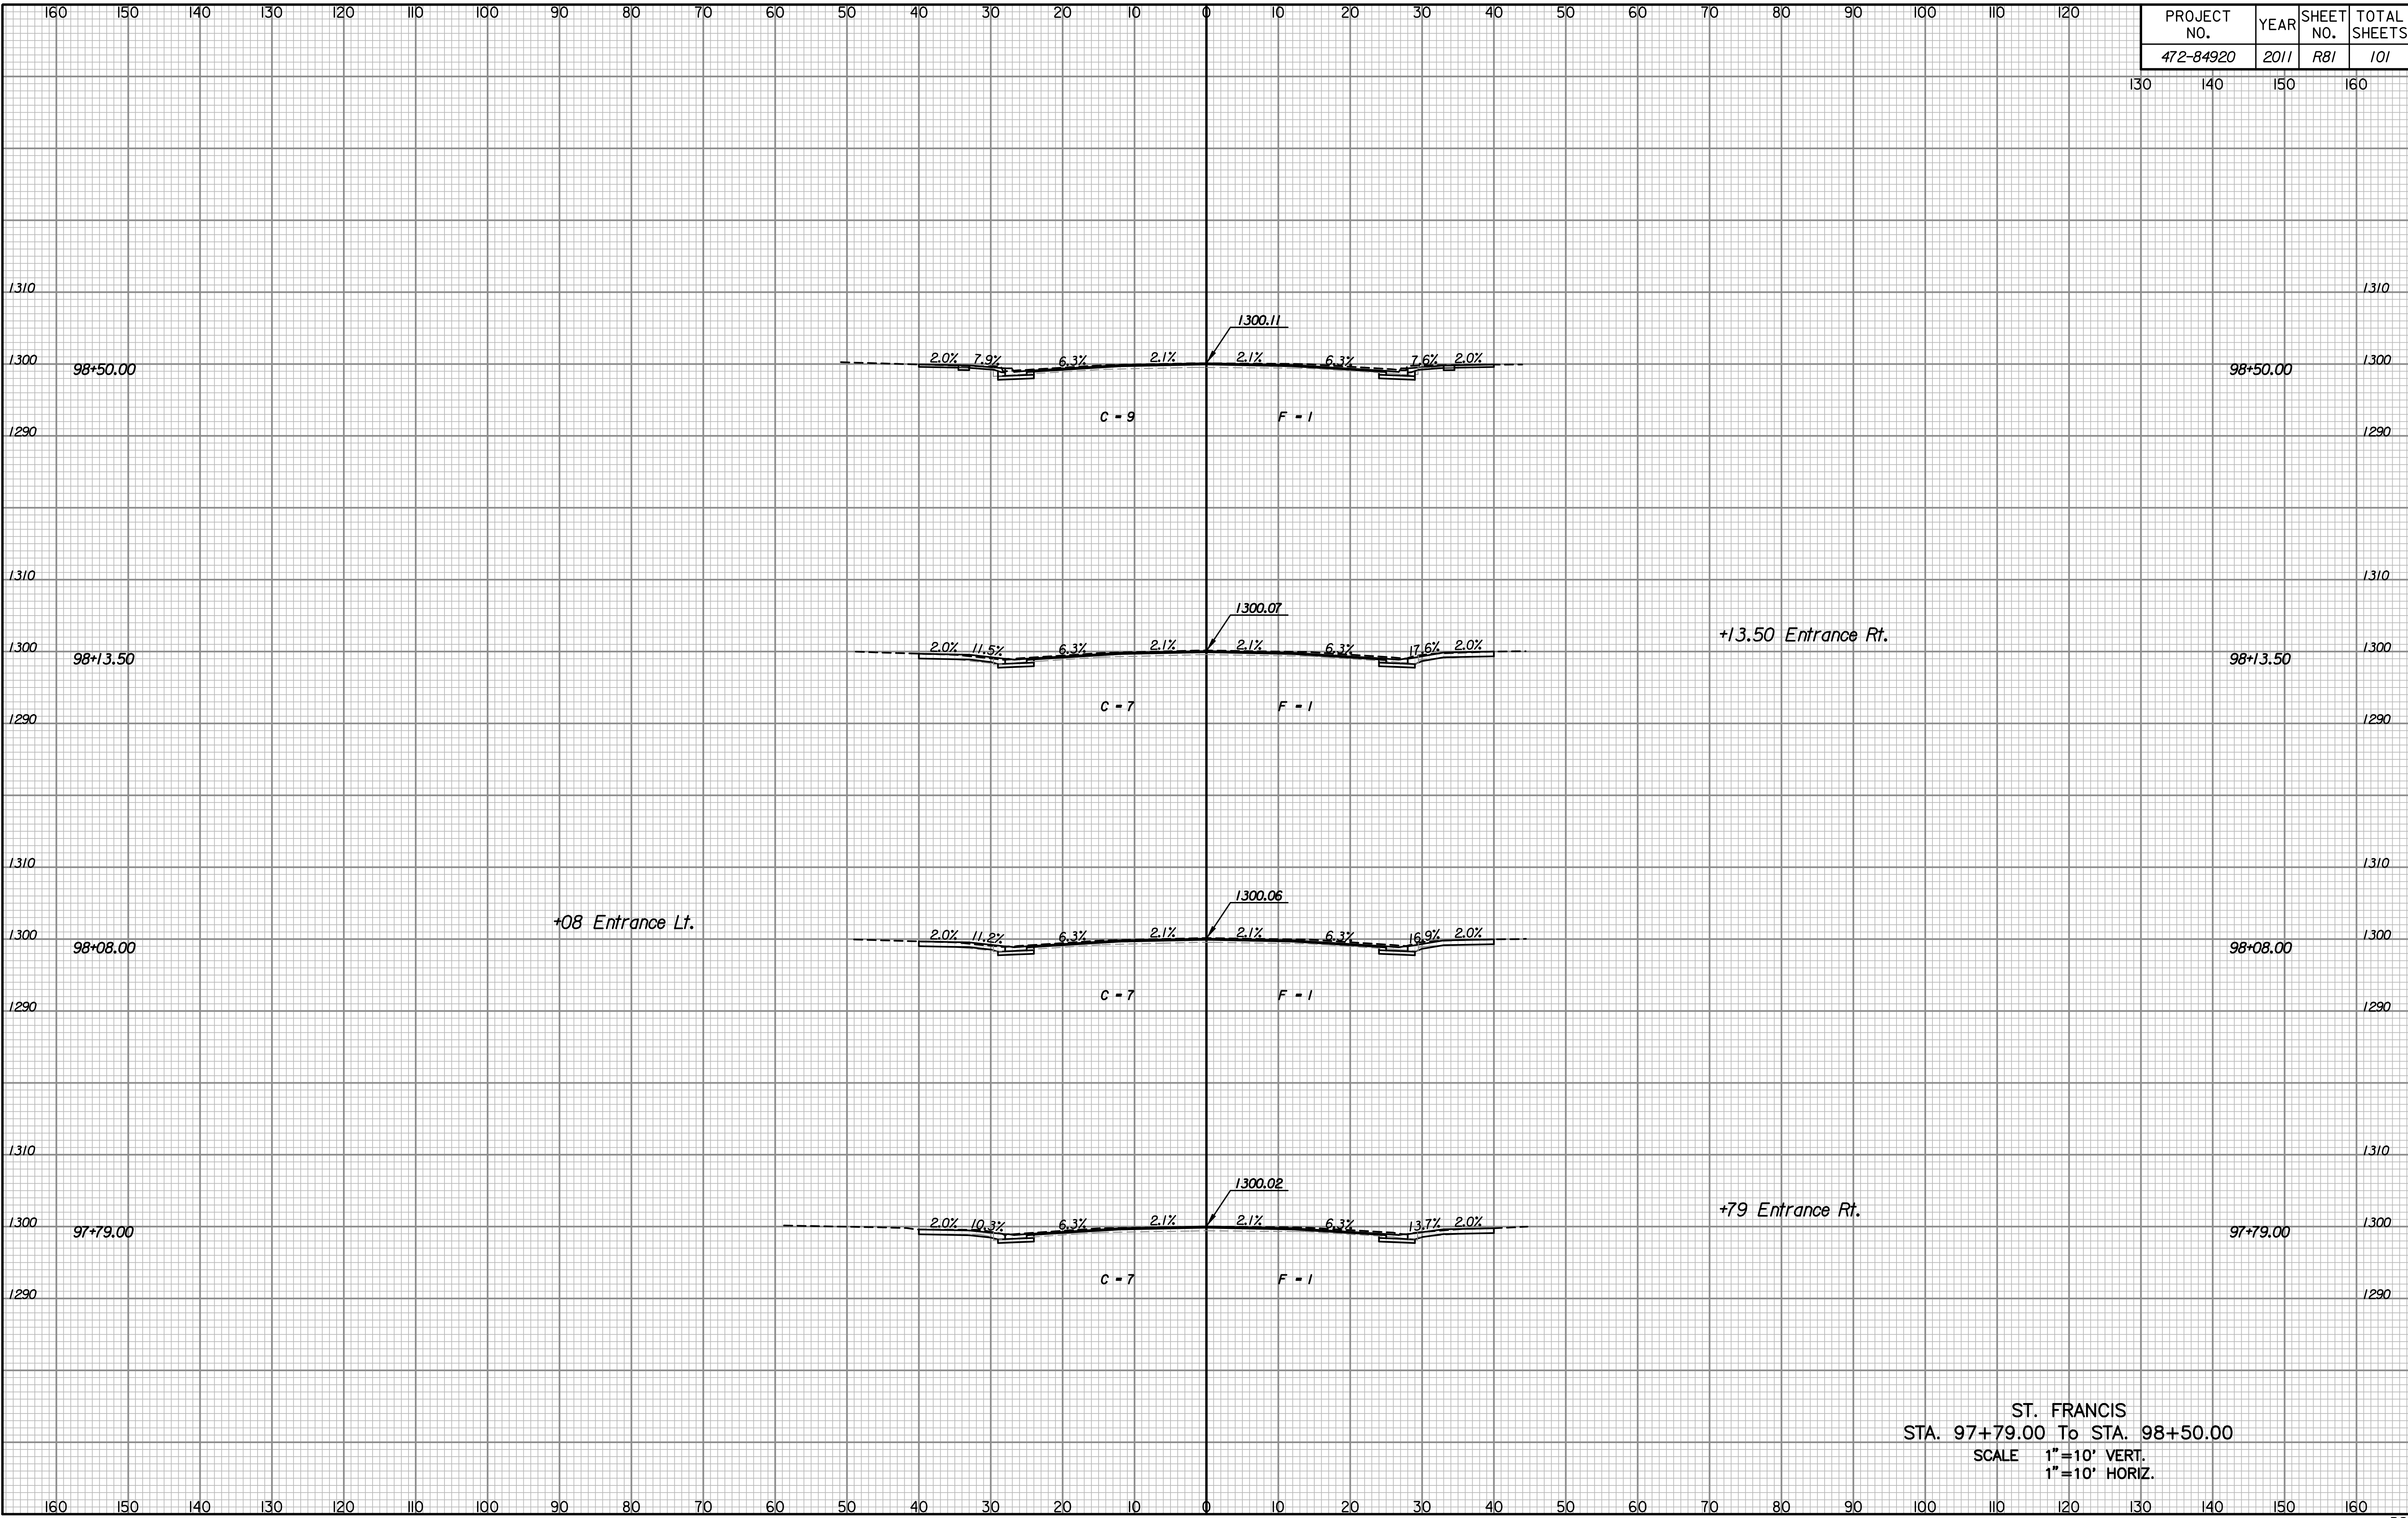

NOTE BOOK NO.	TEMPLATE AREAS CHECKED

Plotted By: CKC Date: 07-07-2011  
 File: i:/2010/10310/X-Sections/10310-St Francis.dgn

ST. FRANCIS  
 STA. 97+79.00 To STA. 98+50.00  
 SCALE 1"=10' VERT.  
 1"=10' HORIZ.