


| PROJECT NO. | YEAR | SHEET NO. | TOTAL SHEETS |
|-------------|------|-----------|--------------|
| 472-84920 | 2011 | R94 | 101 |

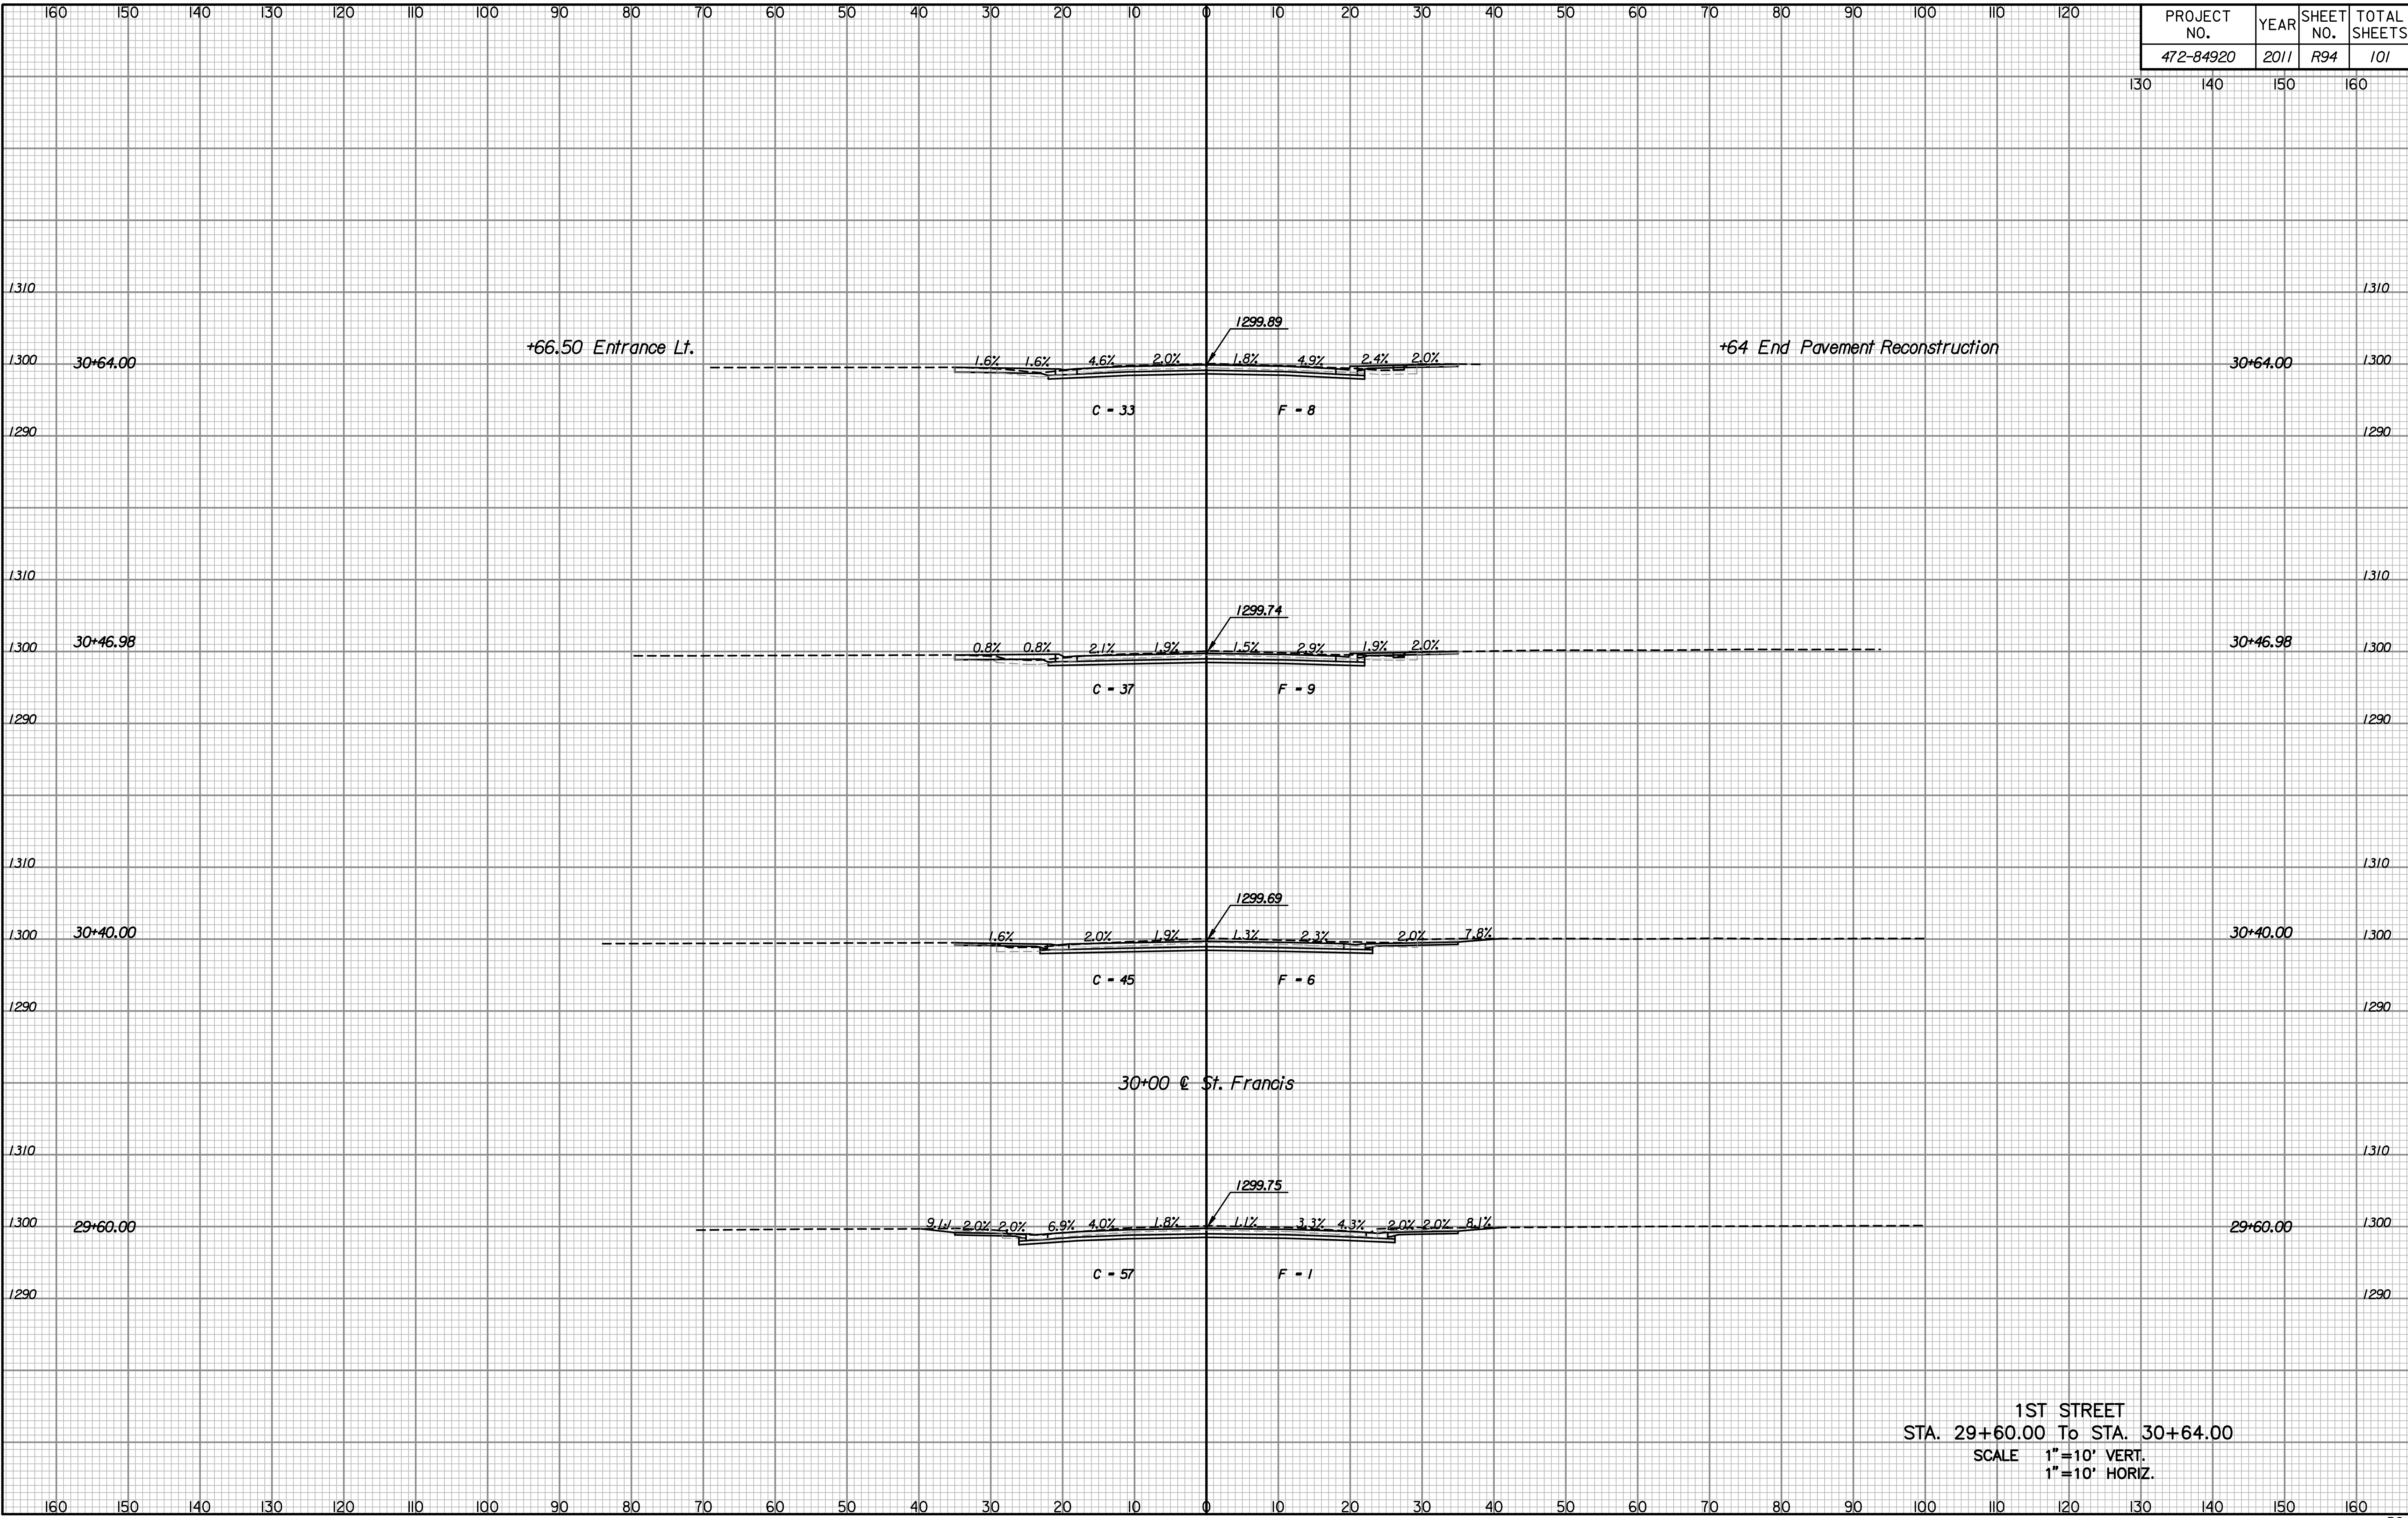

| NOTE BOOK NO. | TEMPLATE AREAS CHECKED |
|---------------|------------------------|
| | |
| | |
| | |
| | |

Plotted By: CKC Date: 07-07-2011
 File: i:/2010/10310/X-Sections/10310-1st Street.dgn

1ST STREET
 STA. 29+60.00 To STA. 30+64.00
 SCALE 1"=10' VERT.
 1"=10' HORIZ.