


PROJECT NO.	YEAR	SHEET NO.	TOTAL SHEETS
472-84920	2011	R96	101

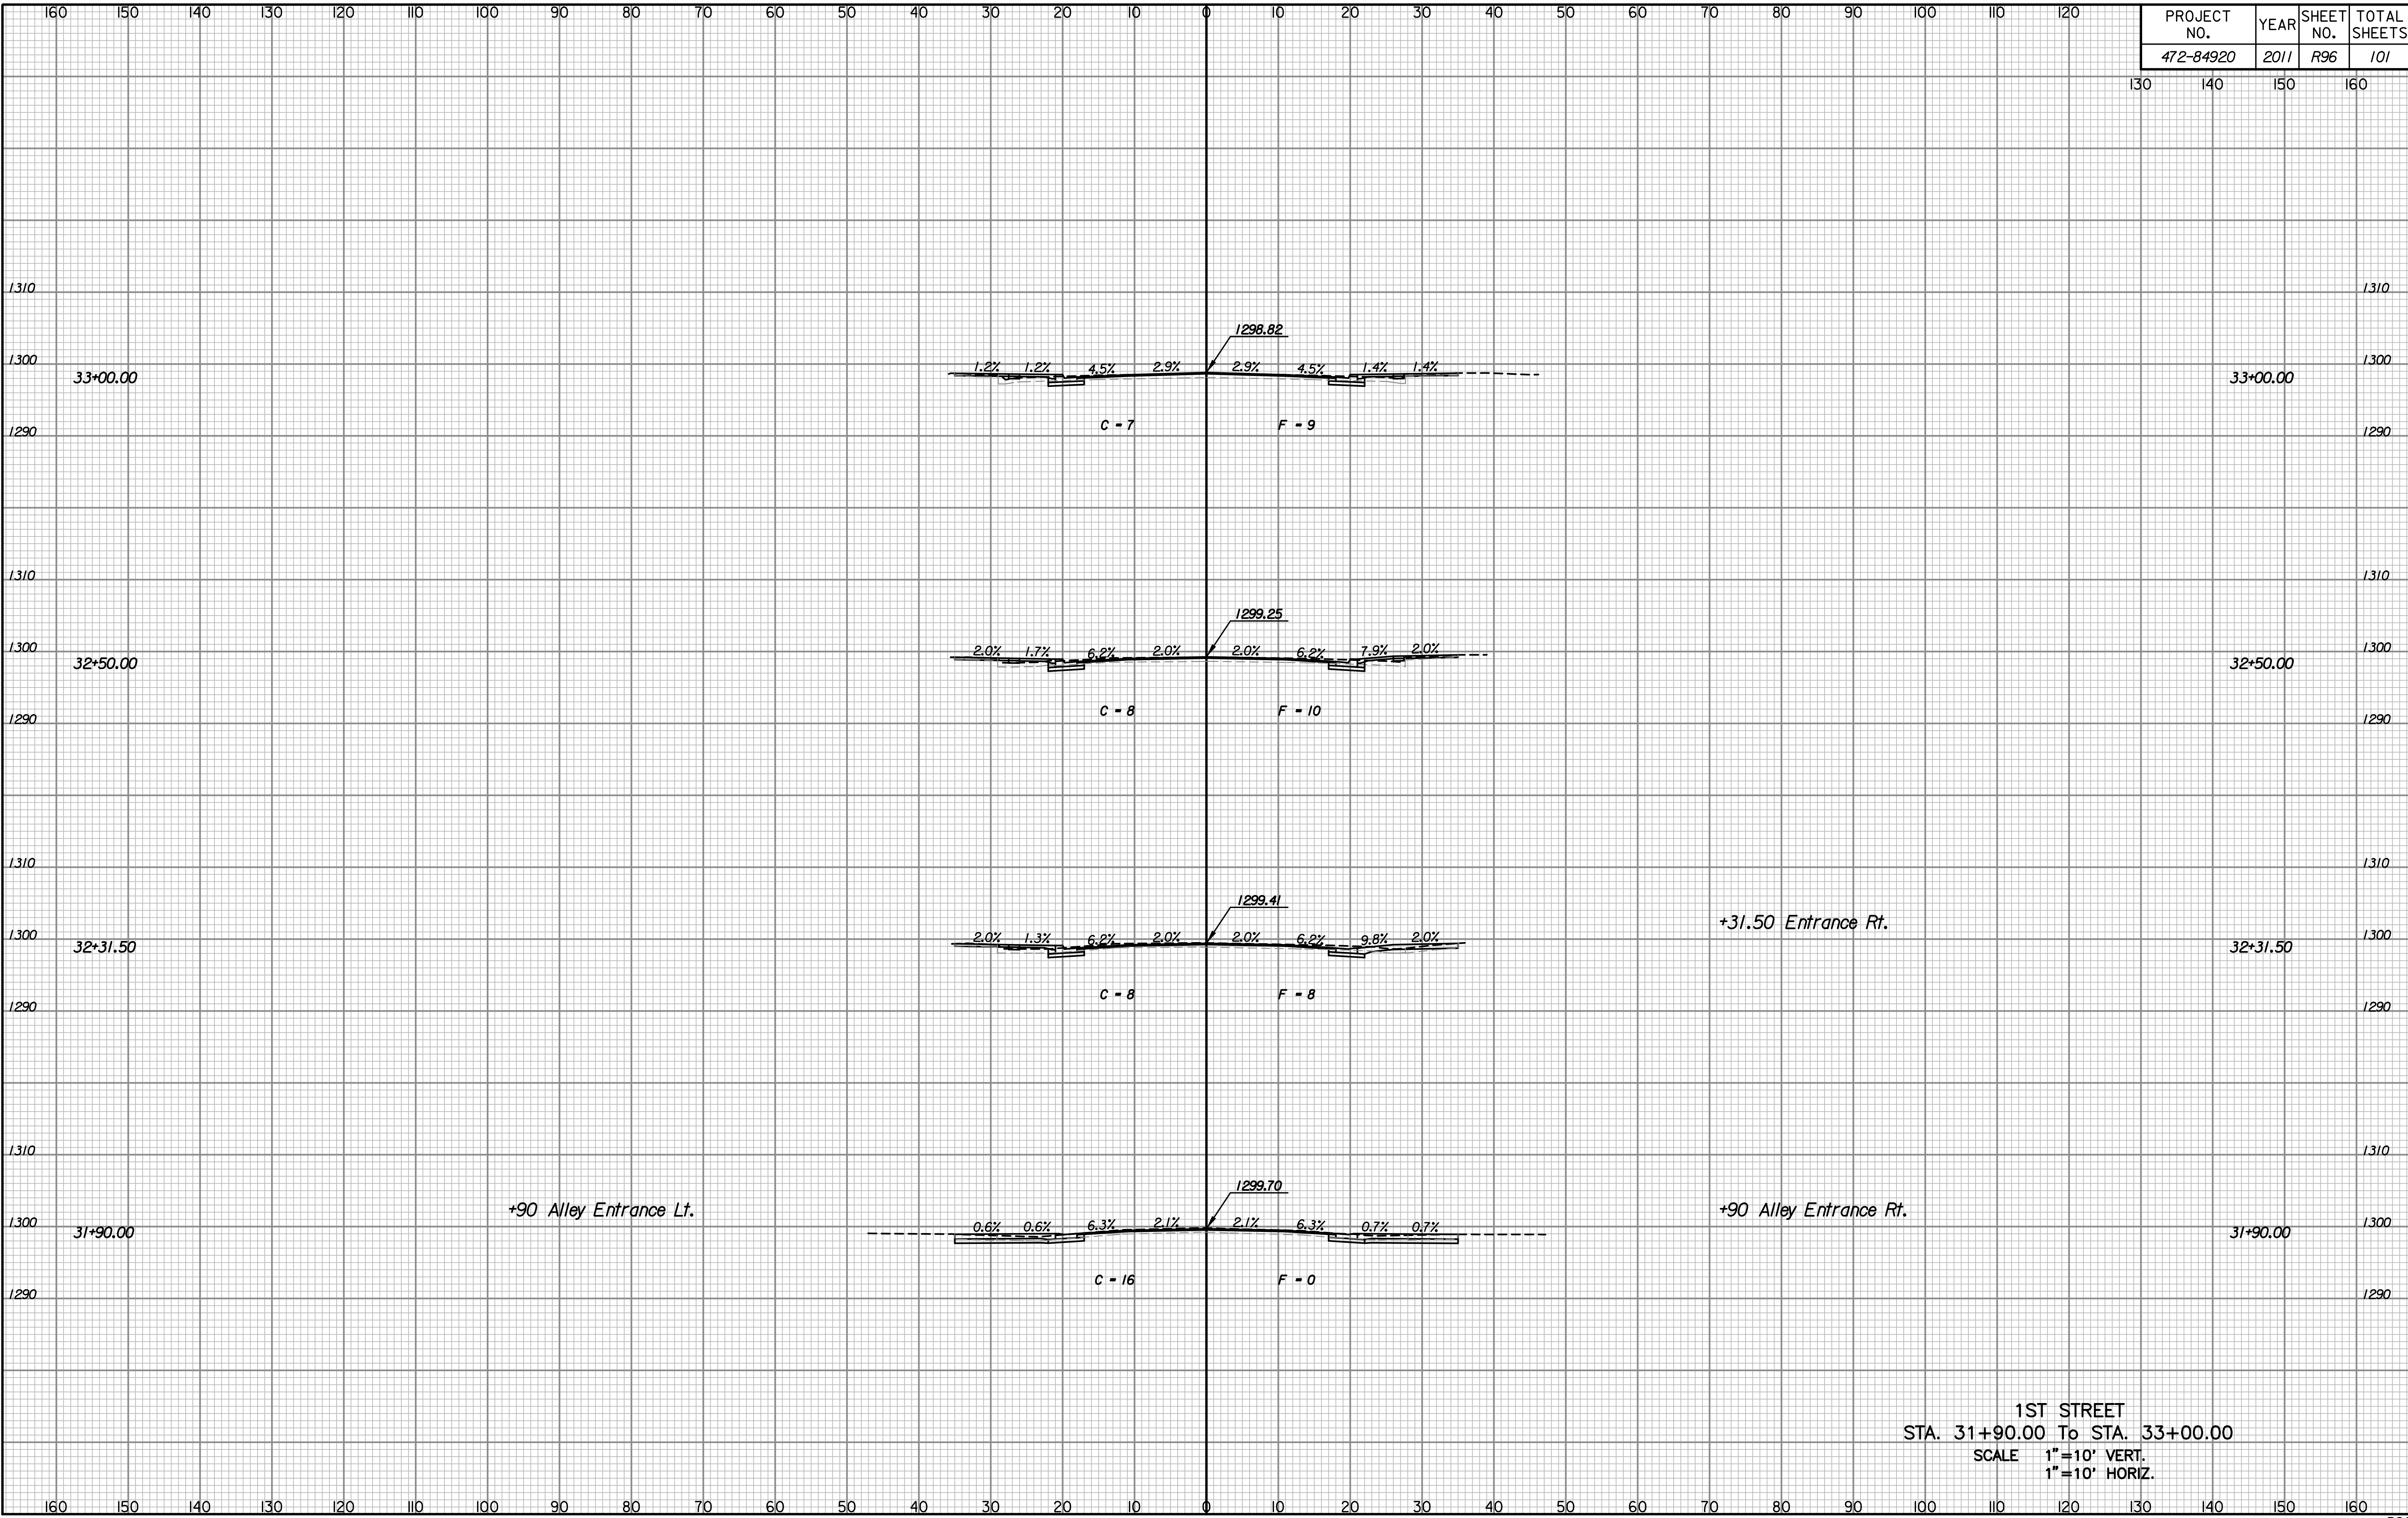

NOTE BOOK	TEMPLATE
NO.	AREAS CHECKED

Plotted By: CKC Date: 07-07-2011  
 File: i:/2010/10310/X-Sections/10310-1st Street.dgn

1ST STREET  
 STA. 31+90.00 To STA. 33+00.00  
 SCALE 1"=10' VERT.  
 1"=10' HORIZ.