


PROJECT NO.	YEAR	SHEET NO.	TOTAL SHEETS
472-84920	2011	R98	101

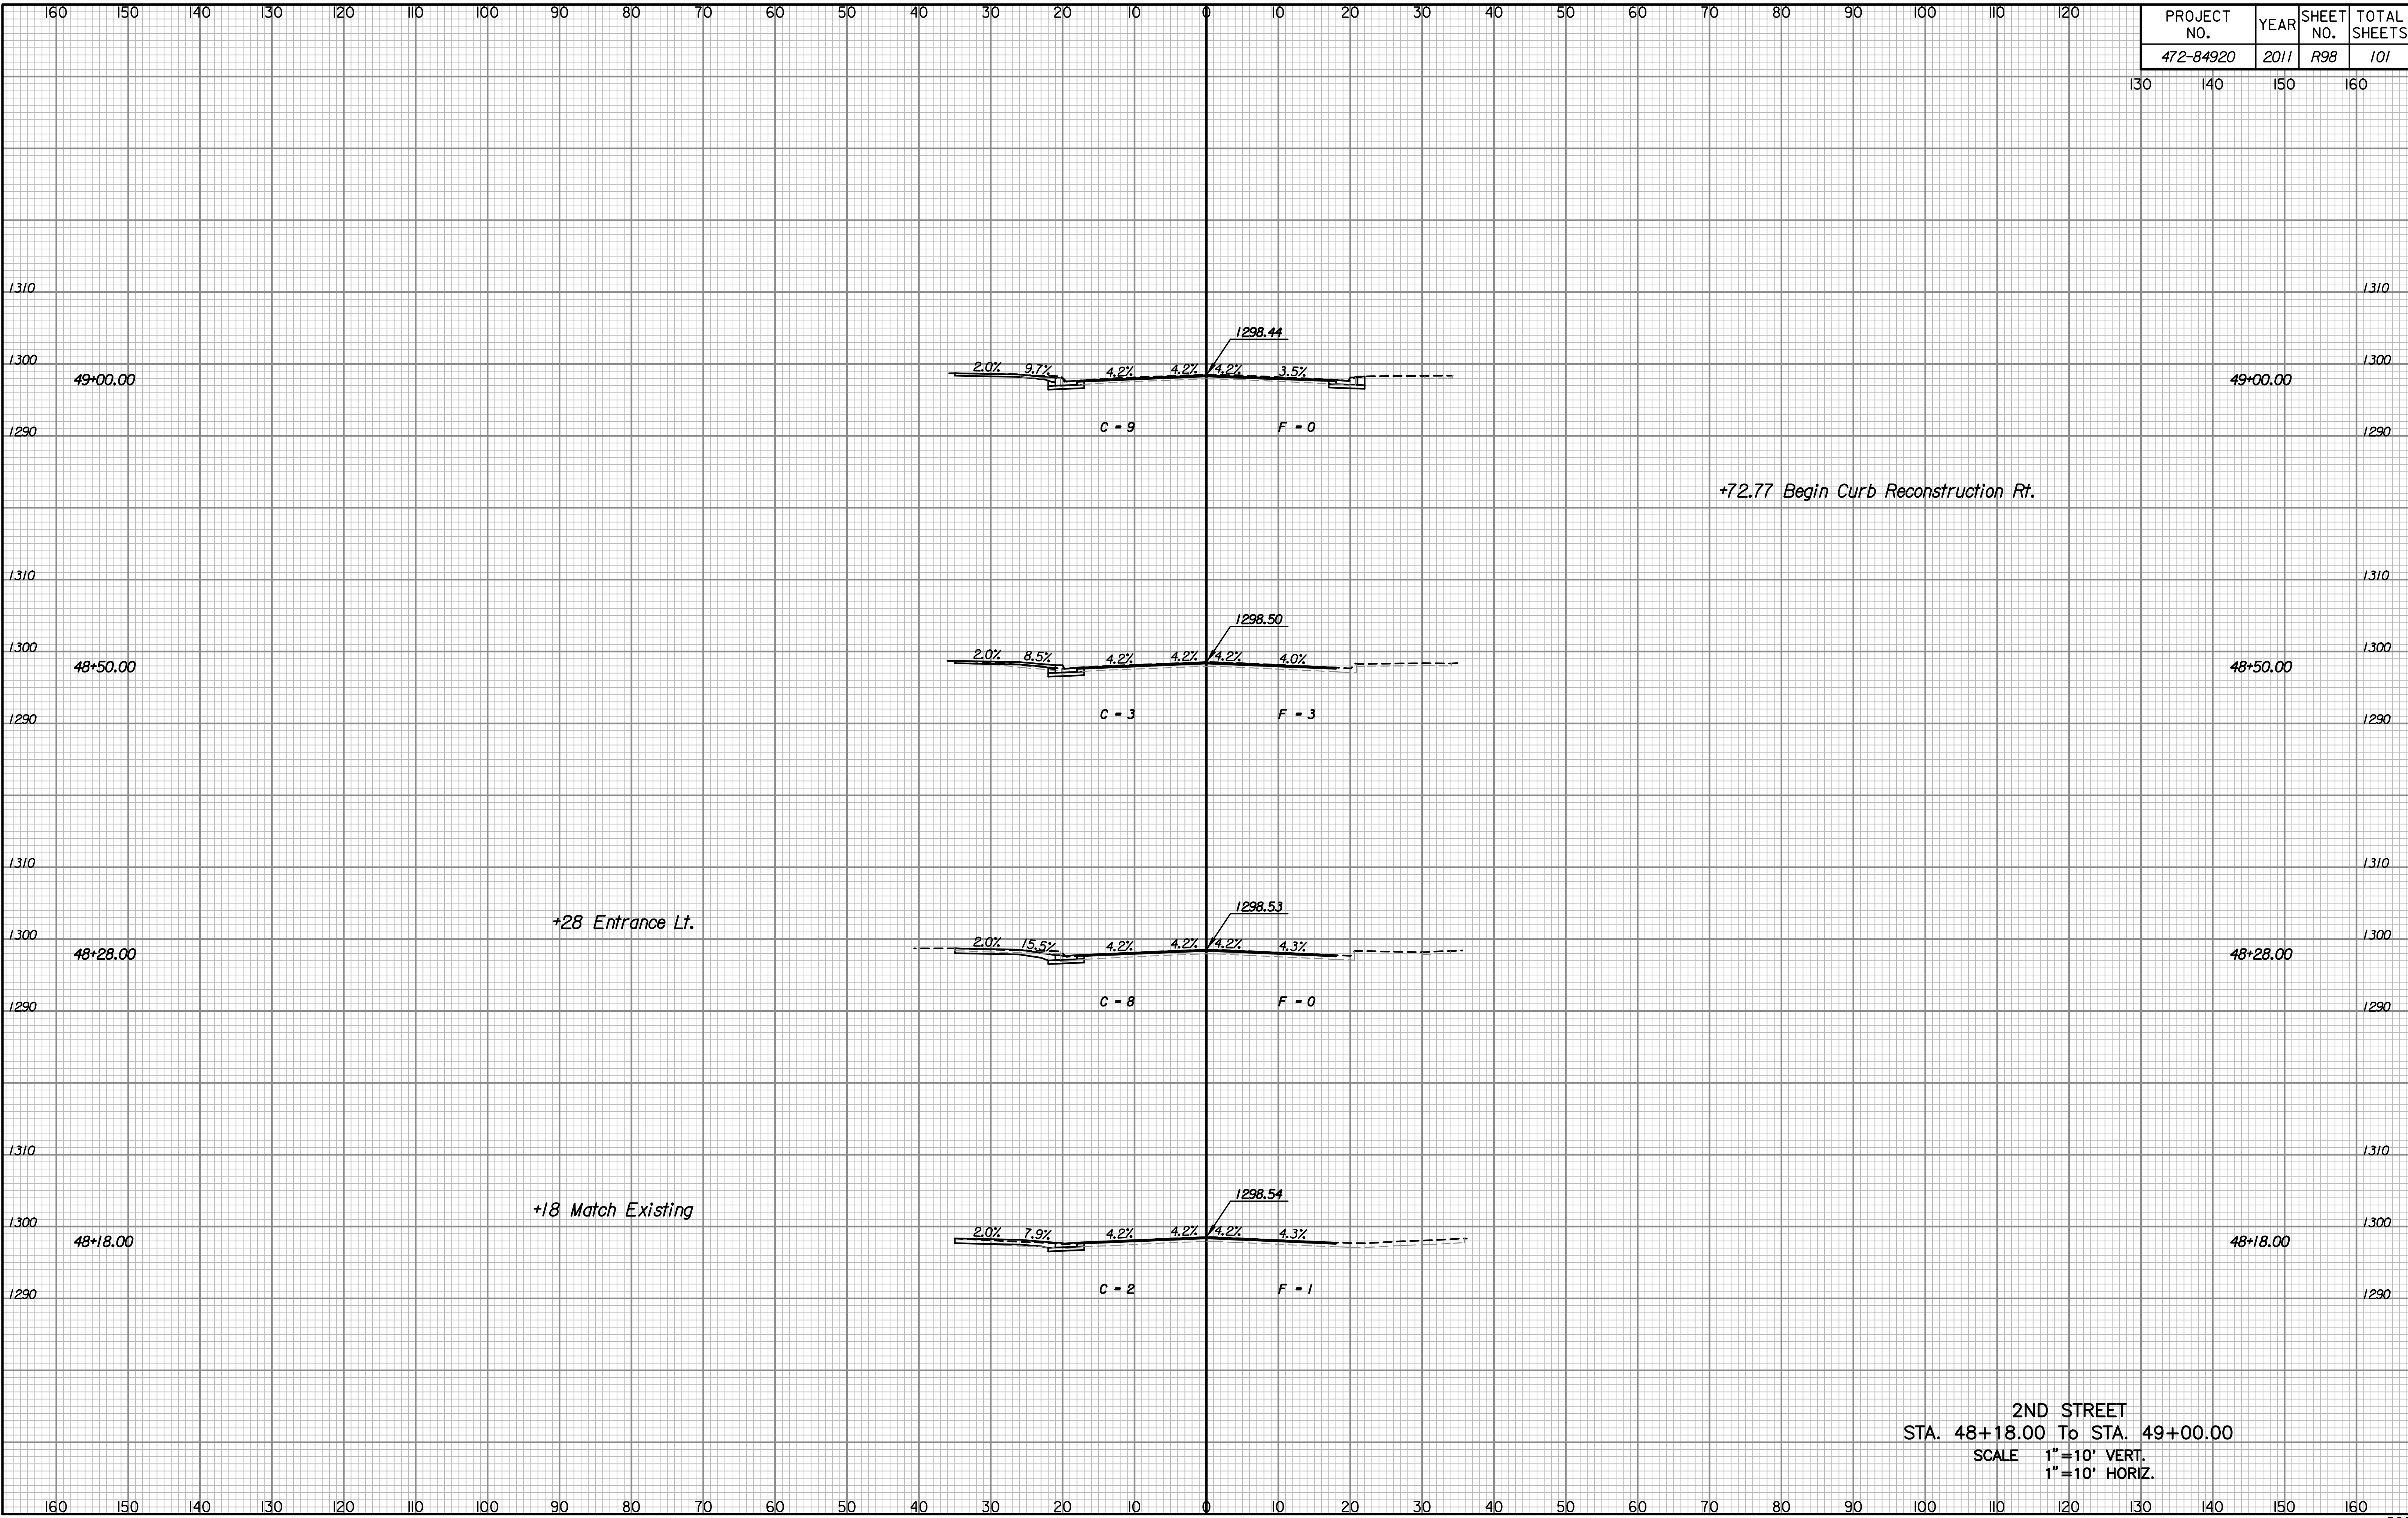

NOTE BOOK NO.	TEMPLATE AREAS CHECKED

Plotted By: CKC Date: 07-07-2011
File: i:/2010/10310/X-Sections/10310-2nd Street.dgn

2ND STREET
STA. 48+18.00 To STA. 49+00.00
SCALE 1"=10' VERT.
1"=10' HORIZ.