


PROJECT NO.	YEAR	SHEET NO.	TOTAL SHEETS
472-84920	2011	R99	101

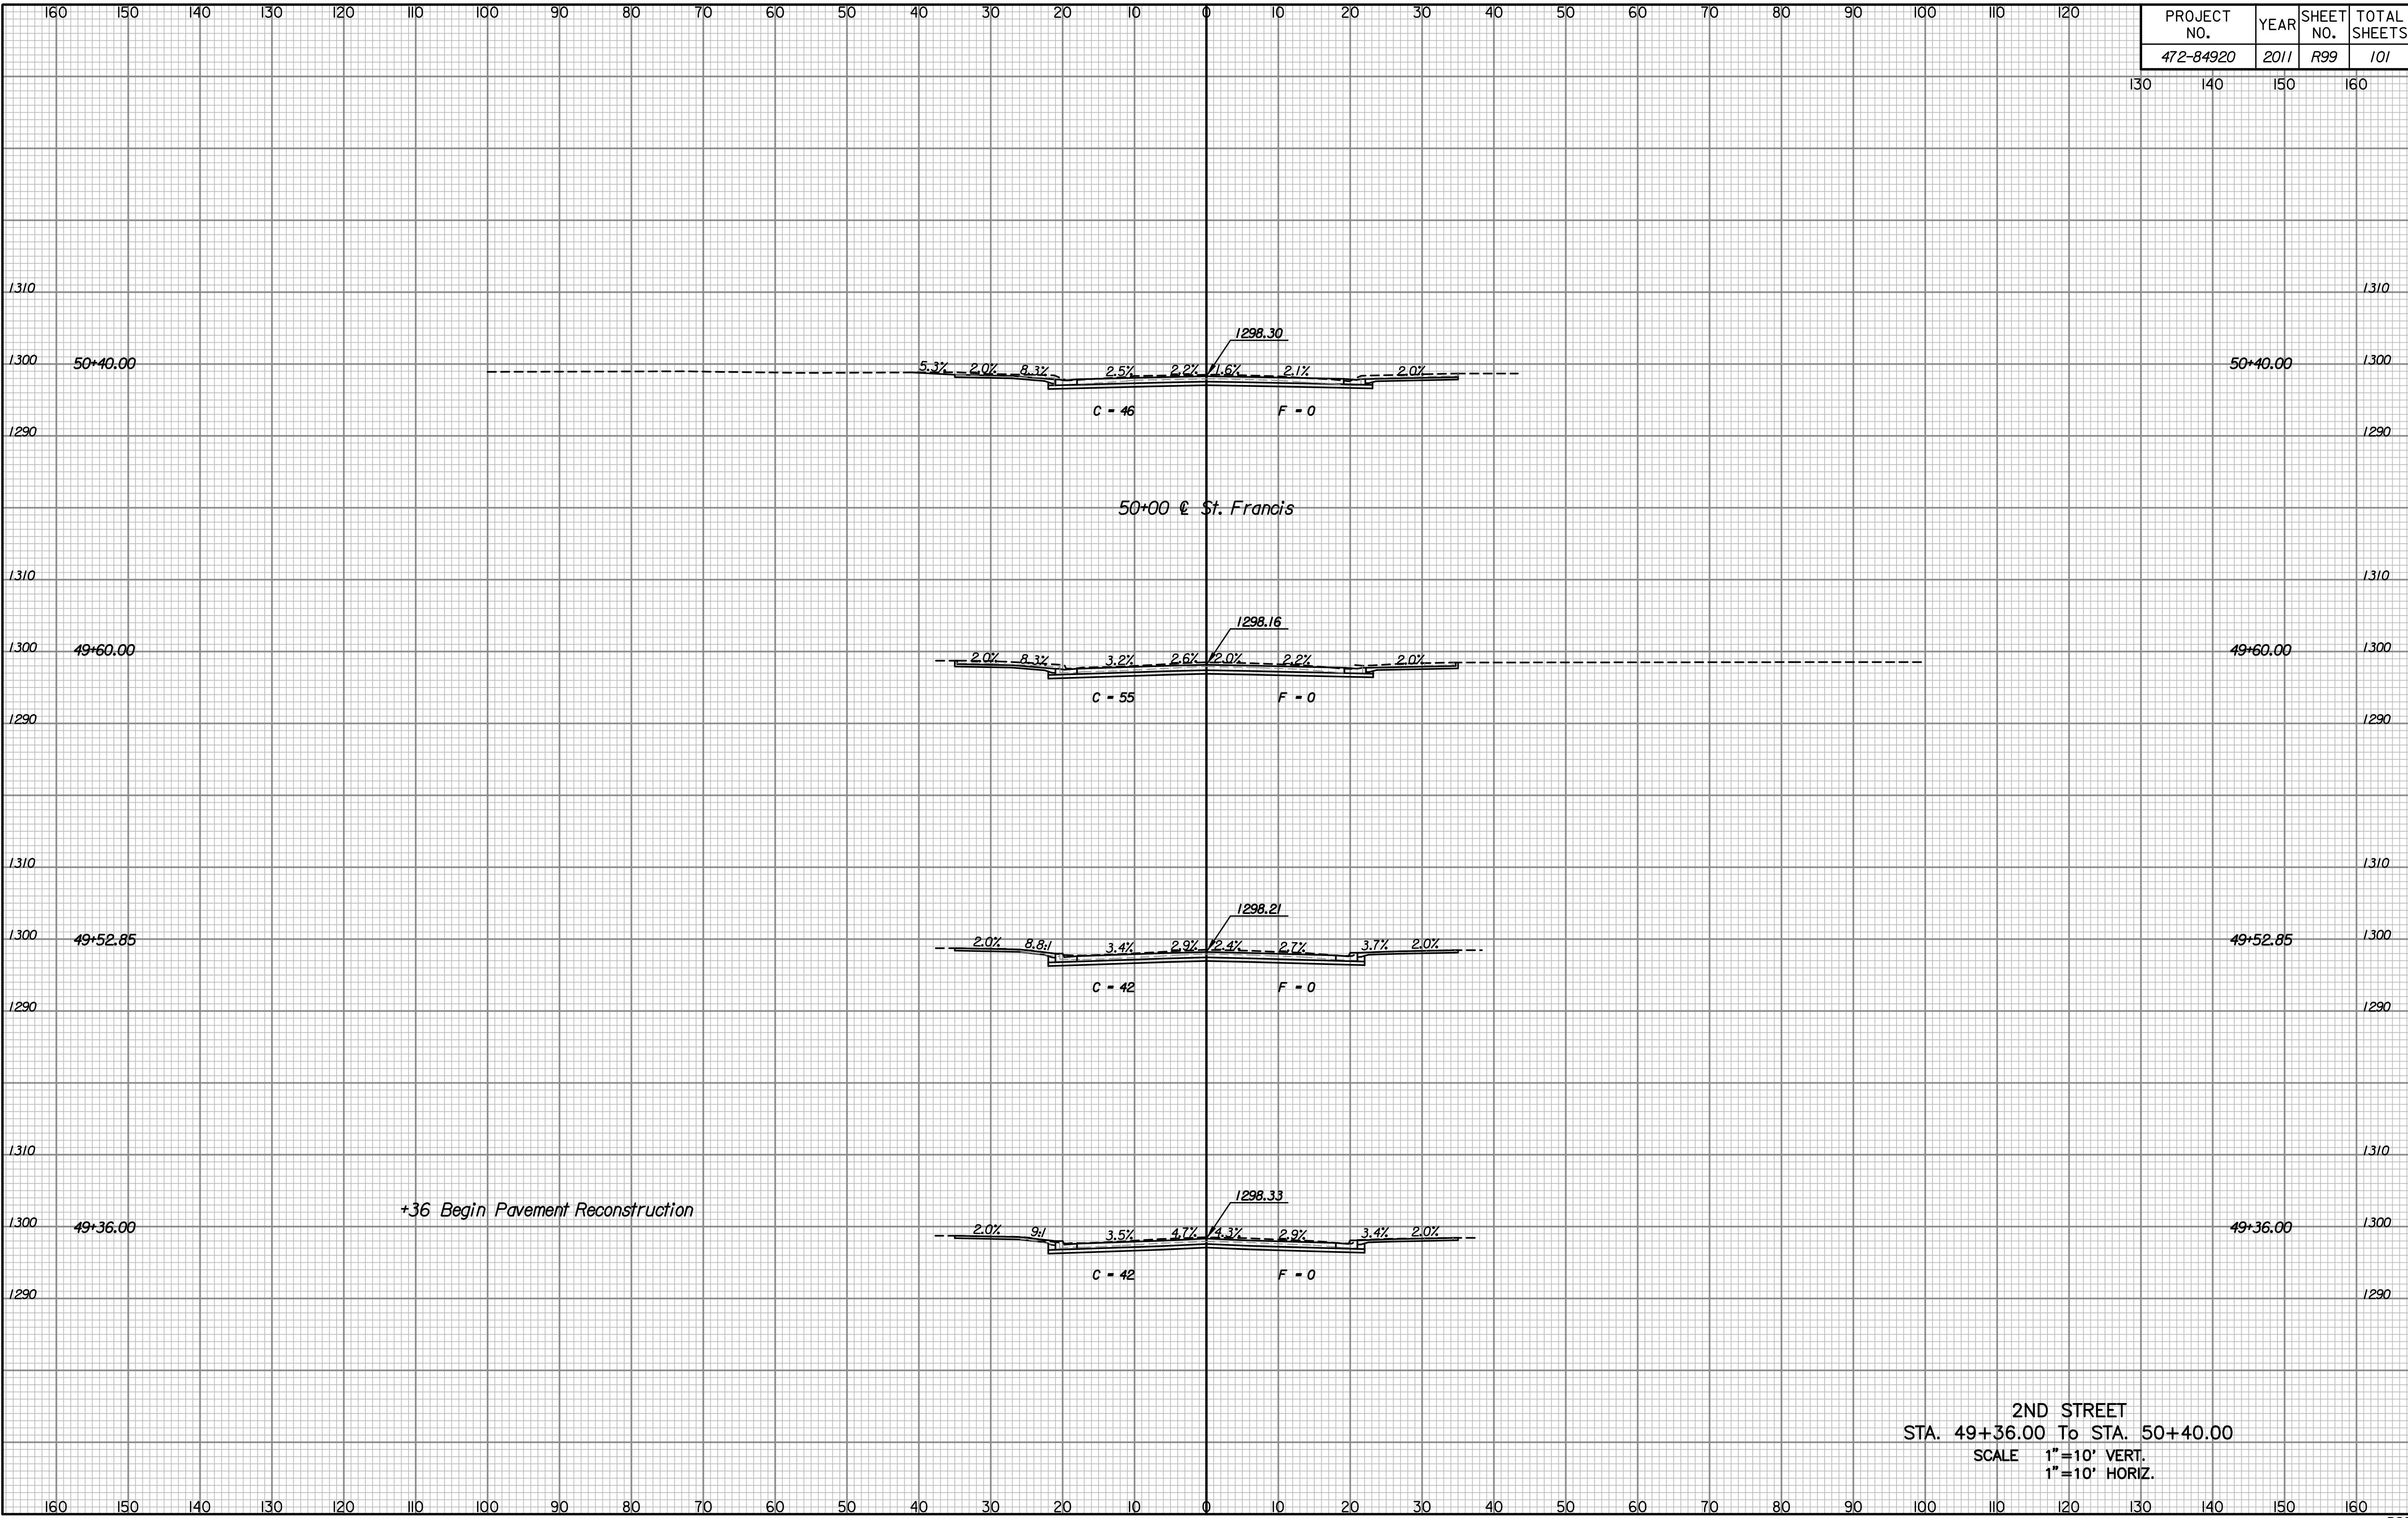

NOTE BOOK	TEMPLATE
NO.	AREAS CHECKED

Plotted By: CKC Date: 07-07-2011
 File: i:/2010/10310/X-Sections/10310-2nd Street.dgn

2ND STREET
 STA. 49+36.00 To STA. 50+40.00
 SCALE 1"=10' VERT.
 1"=10' HORIZ.