

ALL WORK NECESSARY BEYOND THE LIMITS OF PROPOSED PAVING IMPROVEMENTS REQUIRED FOR THE COMPLETE INSTALLATION AND OPERATION OF THE STREET LIGHTING SYSTEM, INCLUDING BUT NOT LIMITED TO PAVEMENT AND/OR SIDEWALK REMOVAL AND REPLACEMENT, CONDUIT INSTALLATION, WIRING, AND COSTS FOR WORK PERFORMED BY WESTAR, SHALL BE SUBSIDIARY TO THE BID ITEM "STREET LIGHTING".


EXISTING UTILITY COMPANY VAULT. COORDINATE ALL REQUIREMENTS WITH WESTAR PRIOR TO BID. A WESTAR REPRESENTATIVE SHALL BE PRESENT WHEN DRILLING INTO VAULT. CONTACT SHANE PRICE AT WESTAR AT 316-261-6315 PRIOR TO DRILLING.

PLAN NOTES:


1. FIELD VERIFY EXISTING CONDITIONS AND DIMENSIONS.
2. COORDINATE CONDUIT ROUTING WITH EXISTING UTILITIES AND CONDITIONS.

KEYED NOTES:

- ① (1) 2" RGS CONDUIT FOR STREET LIGHTING CIRCUITING AND POLE MOUNTED RECEPTACLE CIRCUITING.
- ② FIELD VERIFY EXACT LOCATIONS OF POLE FIXTURE WITH CITY PRIOR TO ROUGH-IN.

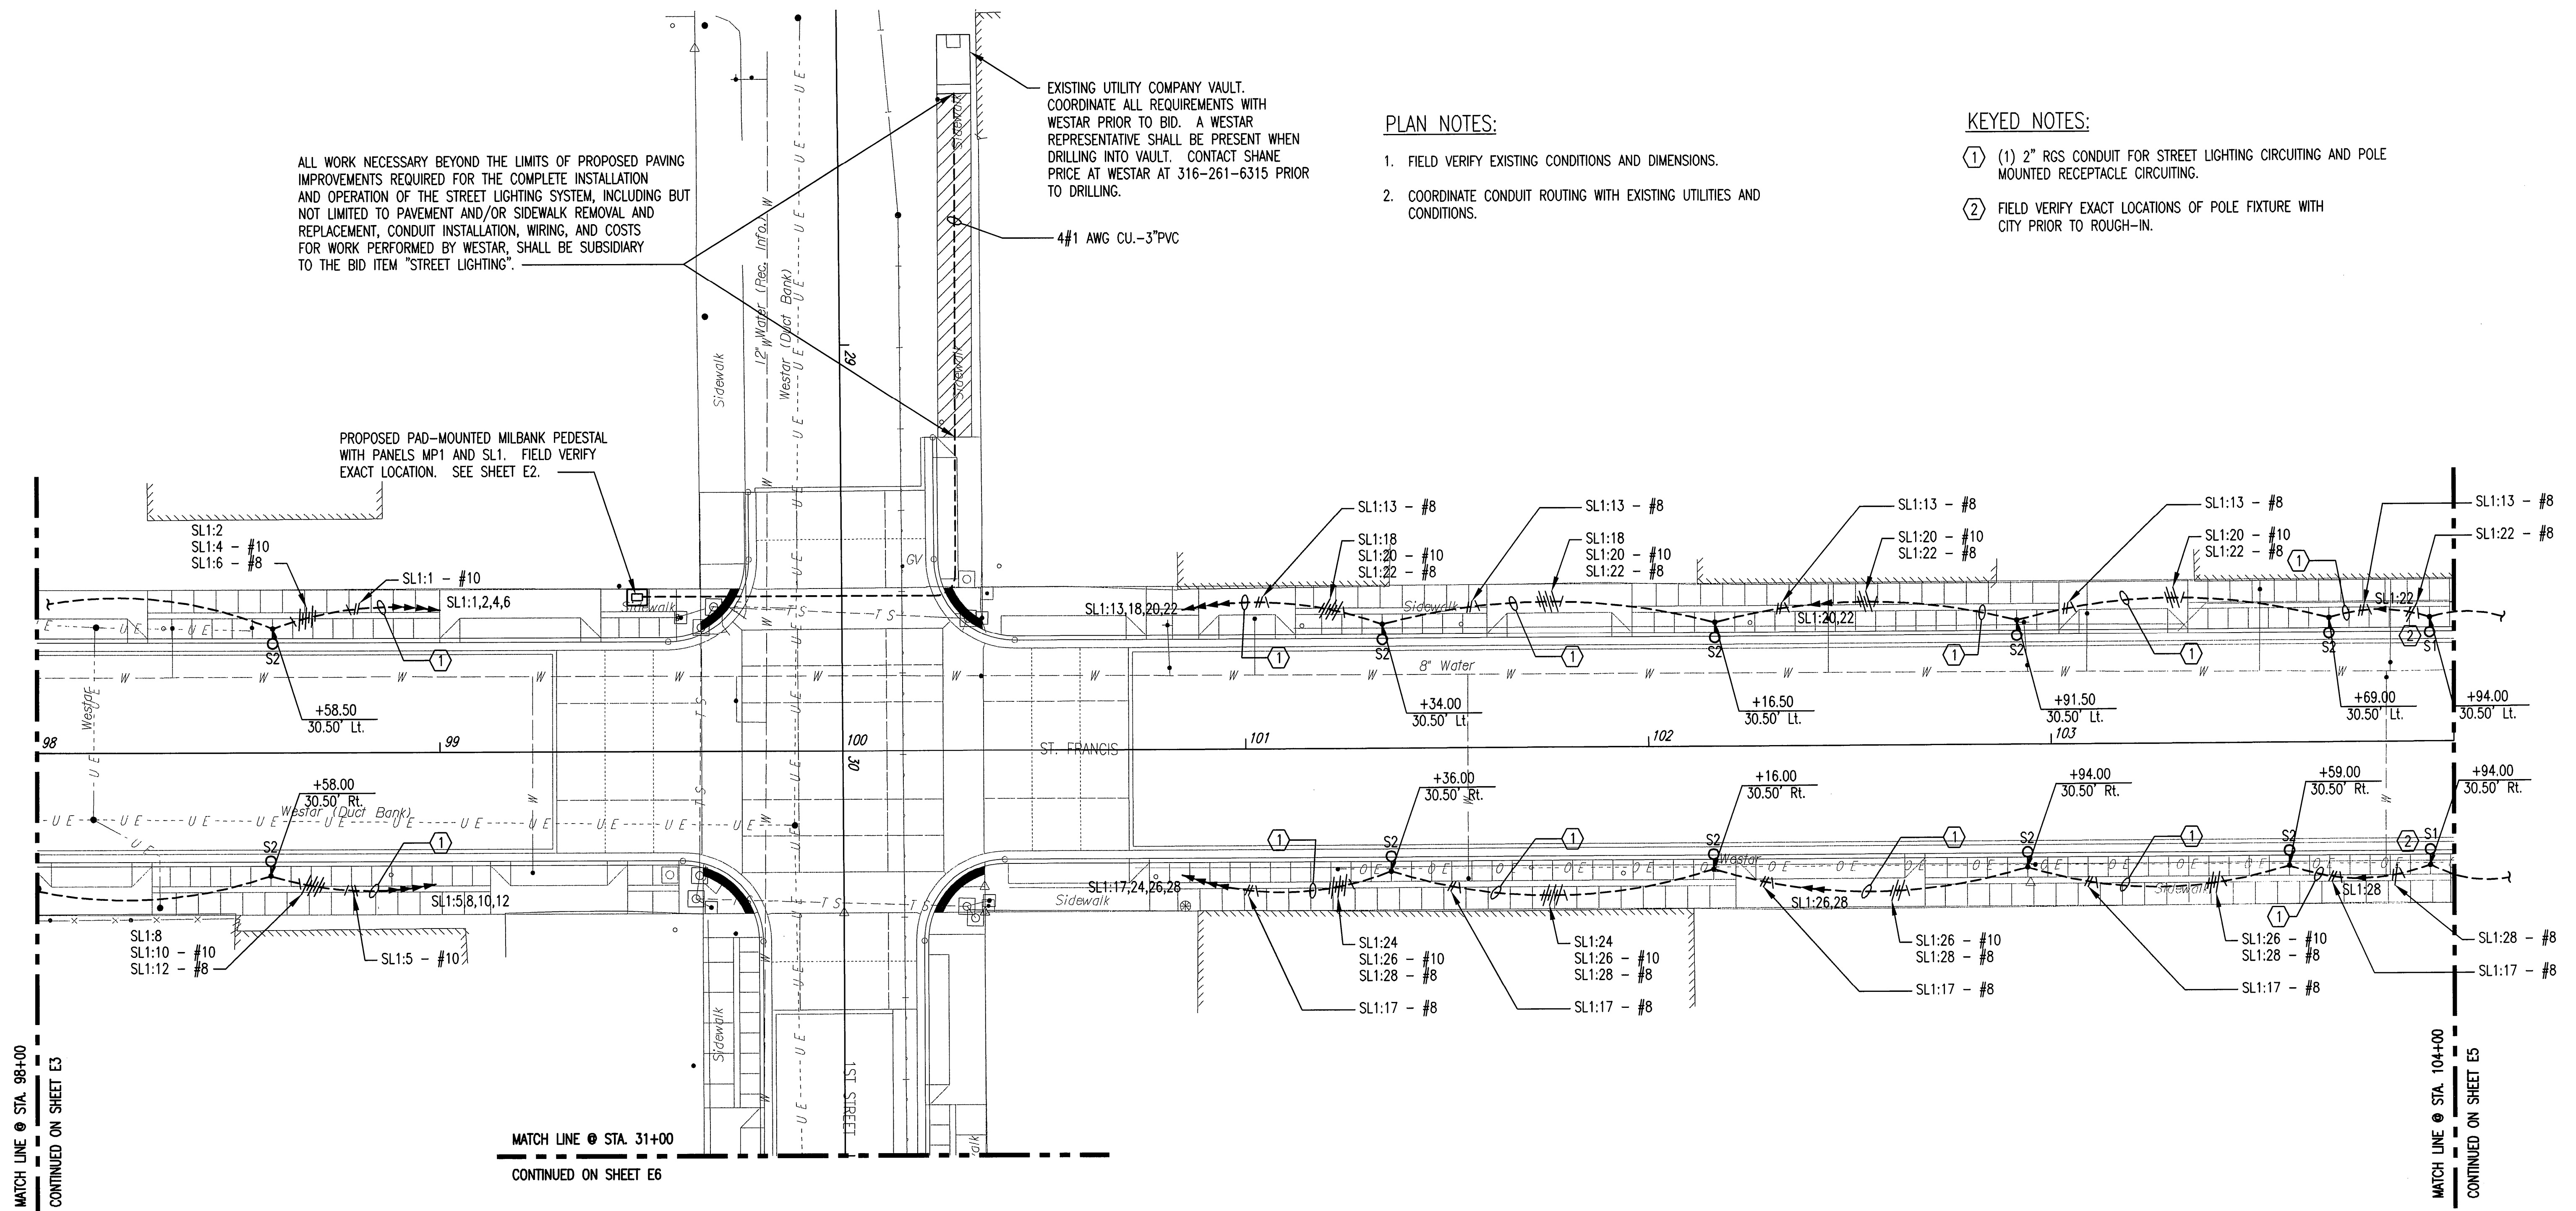

A ELECTRICAL STREET PLAN STA. 98+00 TO 104+00

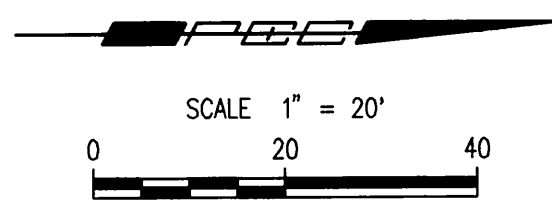

	Revision		By	Date
	ST. FRANCIS STREET ELECTRICAL STREET PLAN STA. 98+00 TO STA. 104+00 JAMES L. ARMOUR, P.E. - CITY ENGINEER CITY OF WICHITA PROJECT NO. 472-84920			
	PEC PROFESSIONAL ENGINEERING CONSULTANTS, P.A. 303 SOUTH TOPEKA WICHITA, KS 67202 316-262-2691 www.pec1.com			
	Designed by	SMS	Job No.	10310
Drawn by	ADM	Date	JULY 2011	

Saved: 07-08-2011 3:53:33 PM by: ADM
 Plot Scale: 1:20 07-14-2011 9:28:16 AM by: ADM
 E:\2010\10310\10310-E4