


FHWA REGION NO.	STATE	PROJECT NUMBER	FISCAL YEAR	SHEET NUMBER	TOTAL SHEETS
	KANSAS	472-84997		22	22

	Qty	UOM
Lump Sum Bid Items		
Site Clearing and Restoration	1	LS
Street Signage	1	LS
Pavement Marking	1	LS
Traffic Control	1	LS
Paving Items		
Comb. C & G (6 5/8" & 1 1/2")	15	LF
General Items		
Conc. &/or Asph. Sdwk, Drive, &/or Parking Lot Rmd	14,530	SF
Comb. C & G Removed	110	LF
Concrete Parking Blocks	47	EA
Landscaping and Amenities		
Shade Trees (2")	1	EA
Bermudagrass Sod	875	SY
Fescue Sod	200	SY
Measured Quantity Bid Items		
Concrete Pavement (5")	1,892	SY
Asphalt Pavement (5")	41	SY
Wheelchair Ramp Construction	17	EA
6" Wide Curb at Back of Path	35	LF
Standard Driveway Entrance (Reinf.)(8")	6,200	SF
Inlet Sediment Barrier	8	EA
Tree Removal, Small	1	EA
12" White Thermoplastic Pvmnt Marking	304	LF

**WACO STREET BIKE PATH
RECAPITULATION OF QUANTITIES
WICHITA, KANSAS**

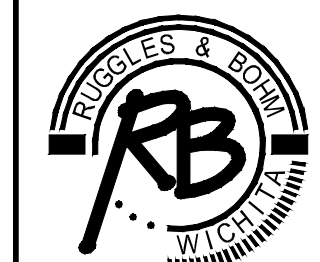

Ruggles & Bohm, P.A.
Engineering, Surveying, Land Planning

924 North Main (316) 264-8008
Wichita, Kansas 67203 (316) 264-4621 fax
www.rbkansas.com E-mail: info@rbkansas.com

DRAWING FILE
Title-DTL {RECAP OF QTY}

PROJECT NUMBER
472-84997

DESIGN	BDT	SHEET 22 OF 22
DRAWN	MLP	
REVIEW		
UTILITY		
DATE	MAY 2011	