

Scale: 1" = 20'


† End Terminal shown as SKT.  
ET PLUS Terminal Permitted Substitute.

\* End Terminal shown as SRT(Flared).  
FLEAT Terminal Permitted Substitute.

Hot Mix Asphalt - Commercial Grade  
(Class AX(4\*)(Subsidiary)

Hot Mix Asphalt shall be placed a minimum  
of 4'-0" behind the face of the guardrail.

Mill and Overlay - Commercial Grade  
(Class AX(2\*)(Subsidiary)

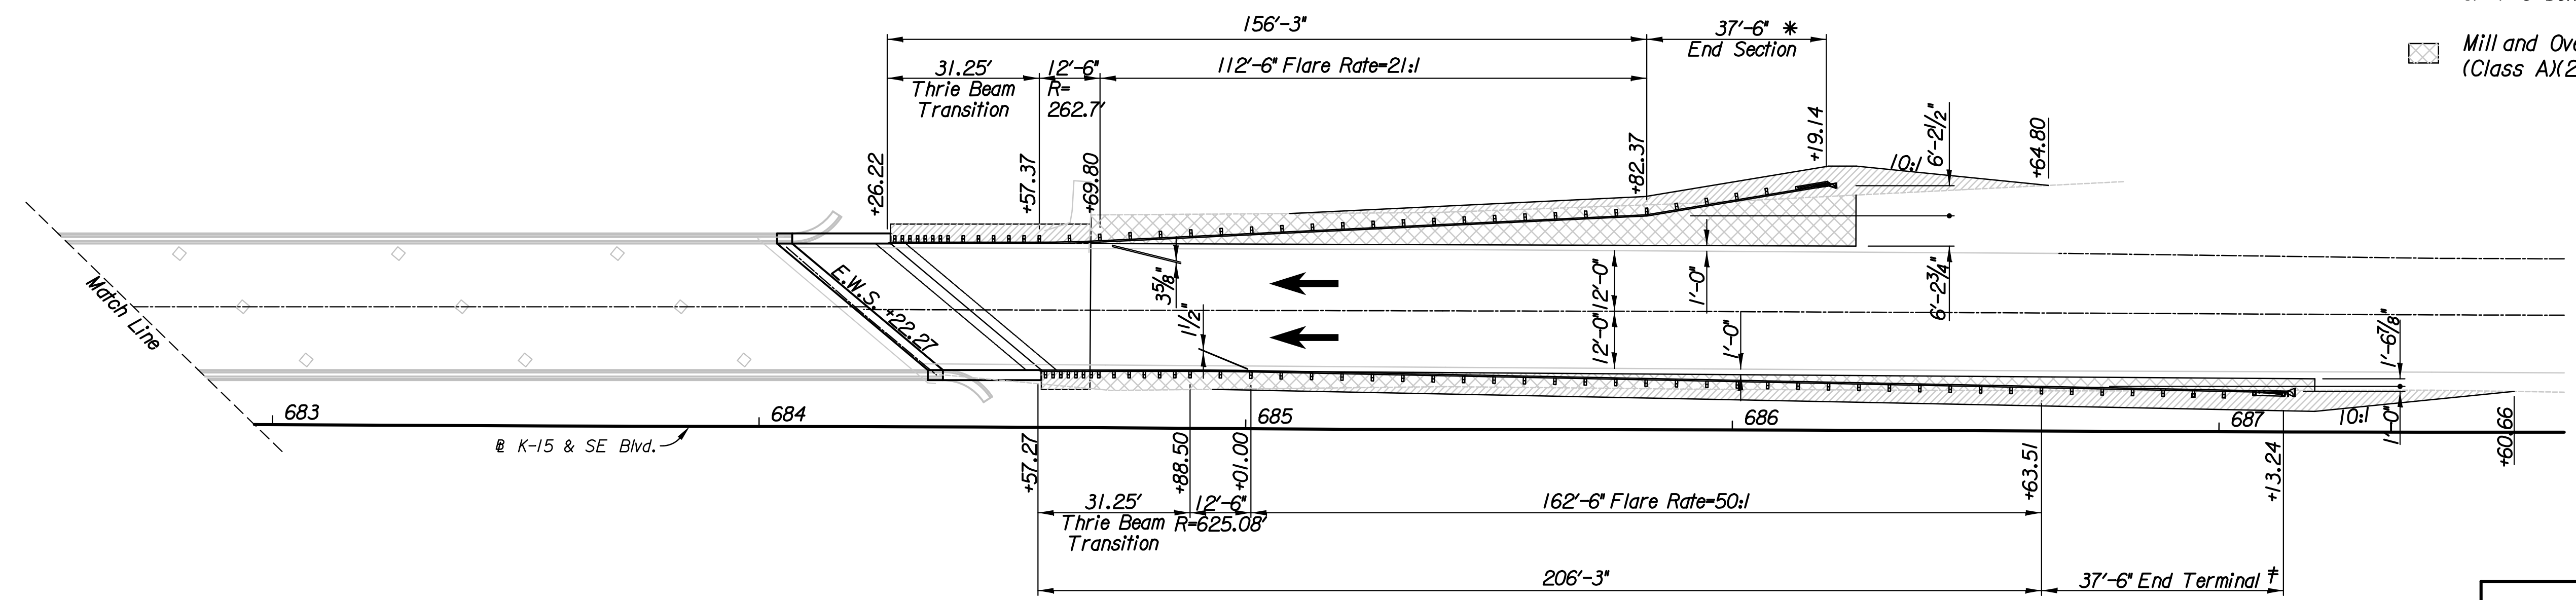

Plotted By: KJW Date: 7/29/2011 11:28:06 AM  
FILE: I:\2010\0313\0313-Guardrail\_Layout.dgn

No.	Revision	By	Date
SOUTHEAST BLVD AT WICHITA FLOOD CONTROL CANAL			
<b>GUARDRAIL LAYOUT</b>			
JAMES L. ARMOUR, P.E. - CITY ENGINEER CITY OF WICHITA PROJECT NO. 472-84923			
<b>Professional Engineering Consultants, P.A.</b> 303 S. TOPEKA • WICHITA, KANSAS 67202 316-262-2691 • FAX 316-262-3003			
Designed by	RJM	Job No.	10313
Drawn by	RJM	Date	June, 2011
			Sht. 3 of 42