



STORM WATER SEWER
BERKELEY SQUARE FIRST ADDITION
HOME BANK & TRUST ADDITION

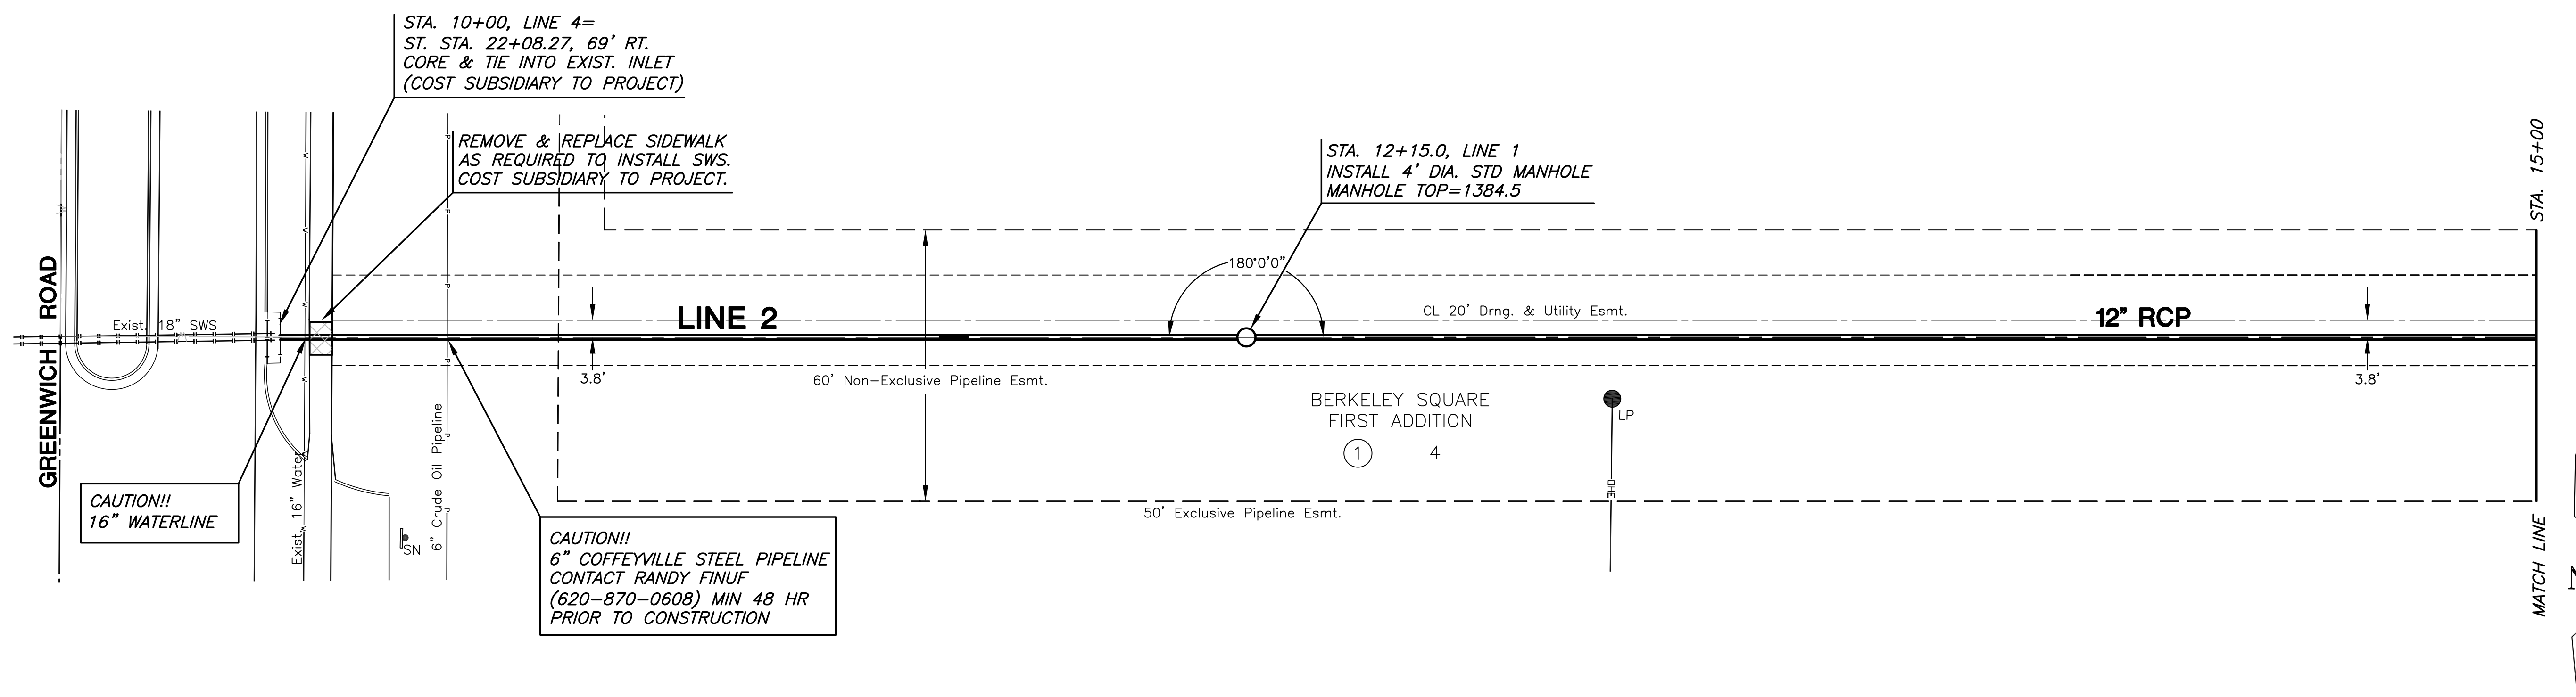

CONTRACTOR TO VERIFY LOCATION AND DEPTH OF EXISTING UTILITIES AND STORM SEWER PRIOR TO CONSTRUCTION.

PLAN LINE 2

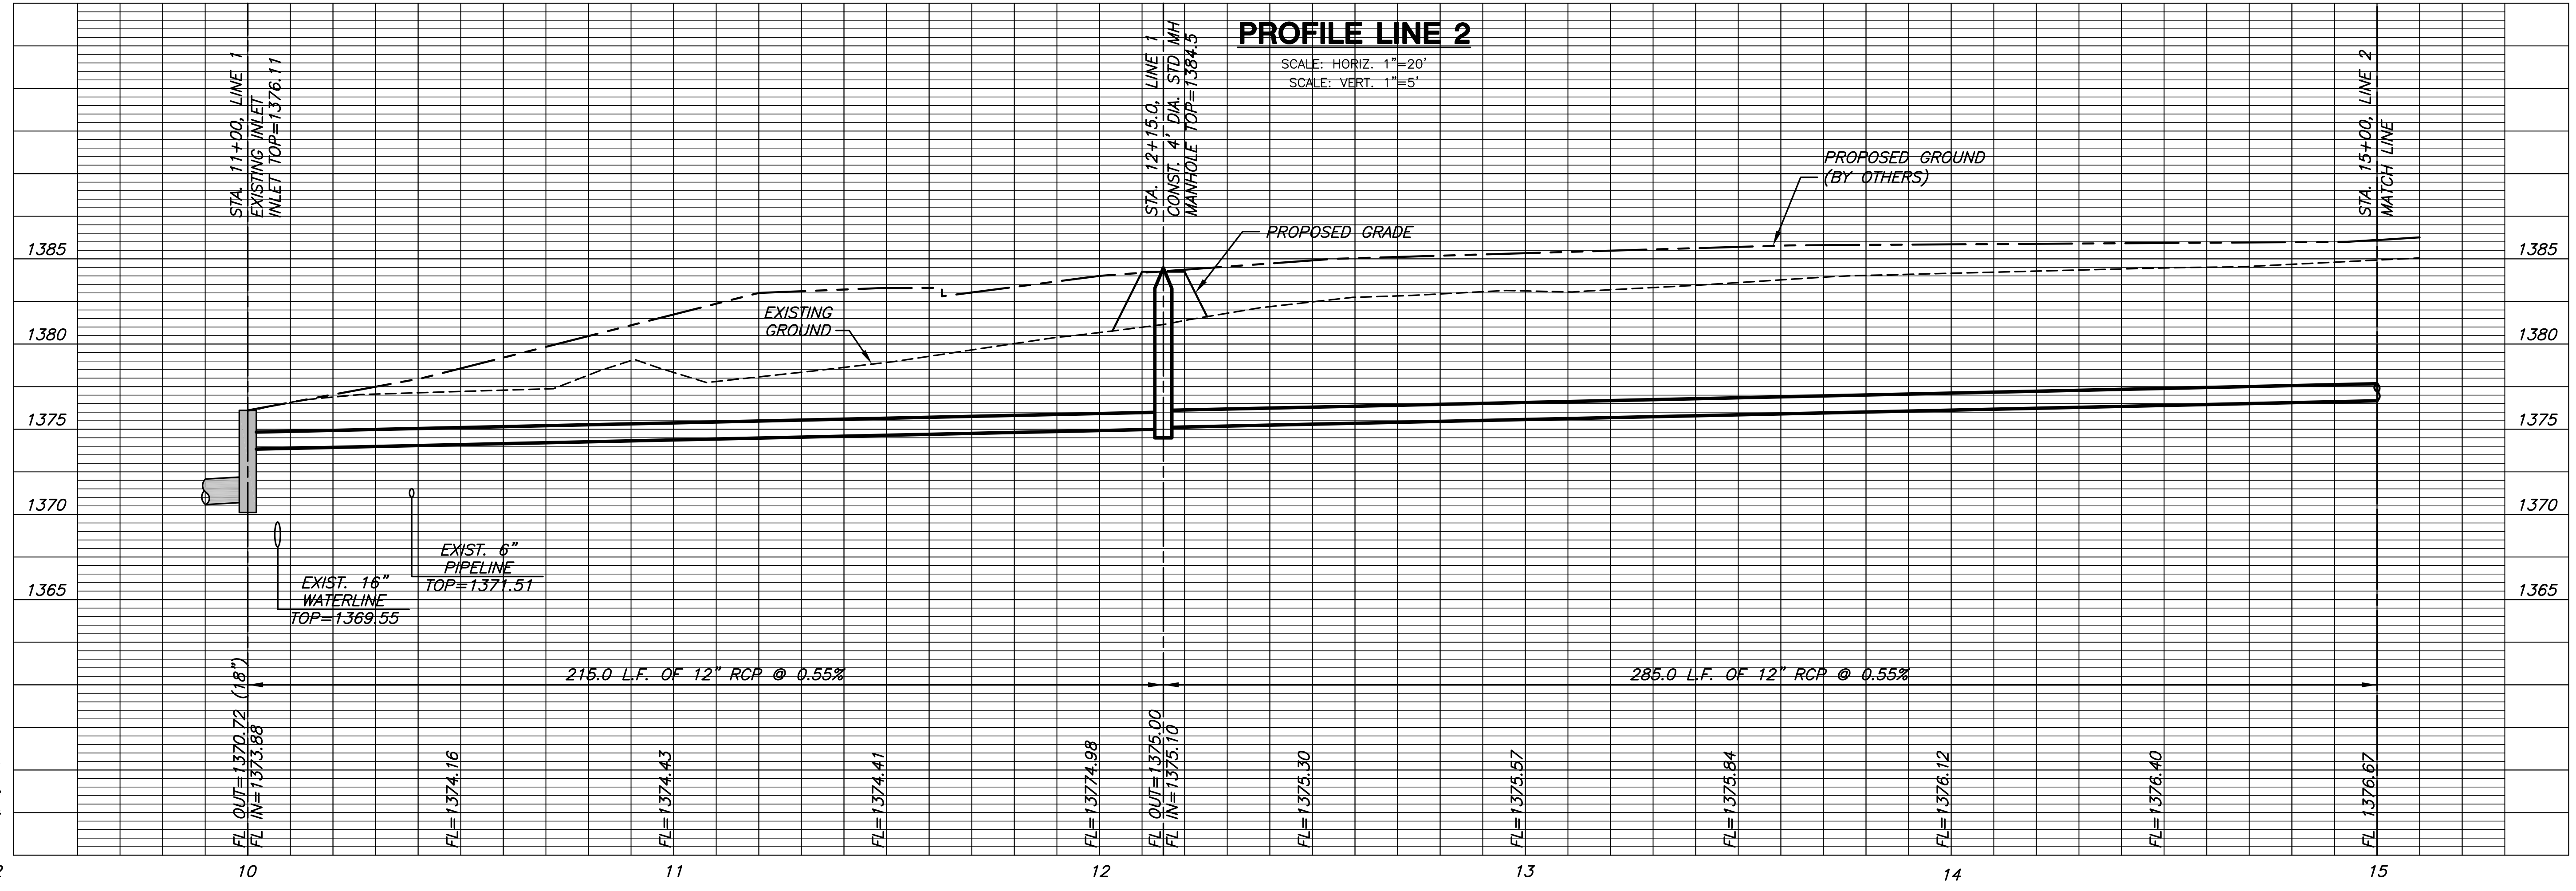

PROFILE LINE 2

SCALE: HORIZ. 1"=20'
SCALE: VERT. 1"=5'

LINE 2

SHEET TITLE
468-84732
PROJECT NUMBER

DFL / KKL / GJA
DESIGNED / DRAWN / CHECKED

ISSUED
August 2011
REVISED

SHEET NO.
12 of 24