



**WATER DISTRIBUTION SYSTEM  
HAMPTON SQUARE SECOND**

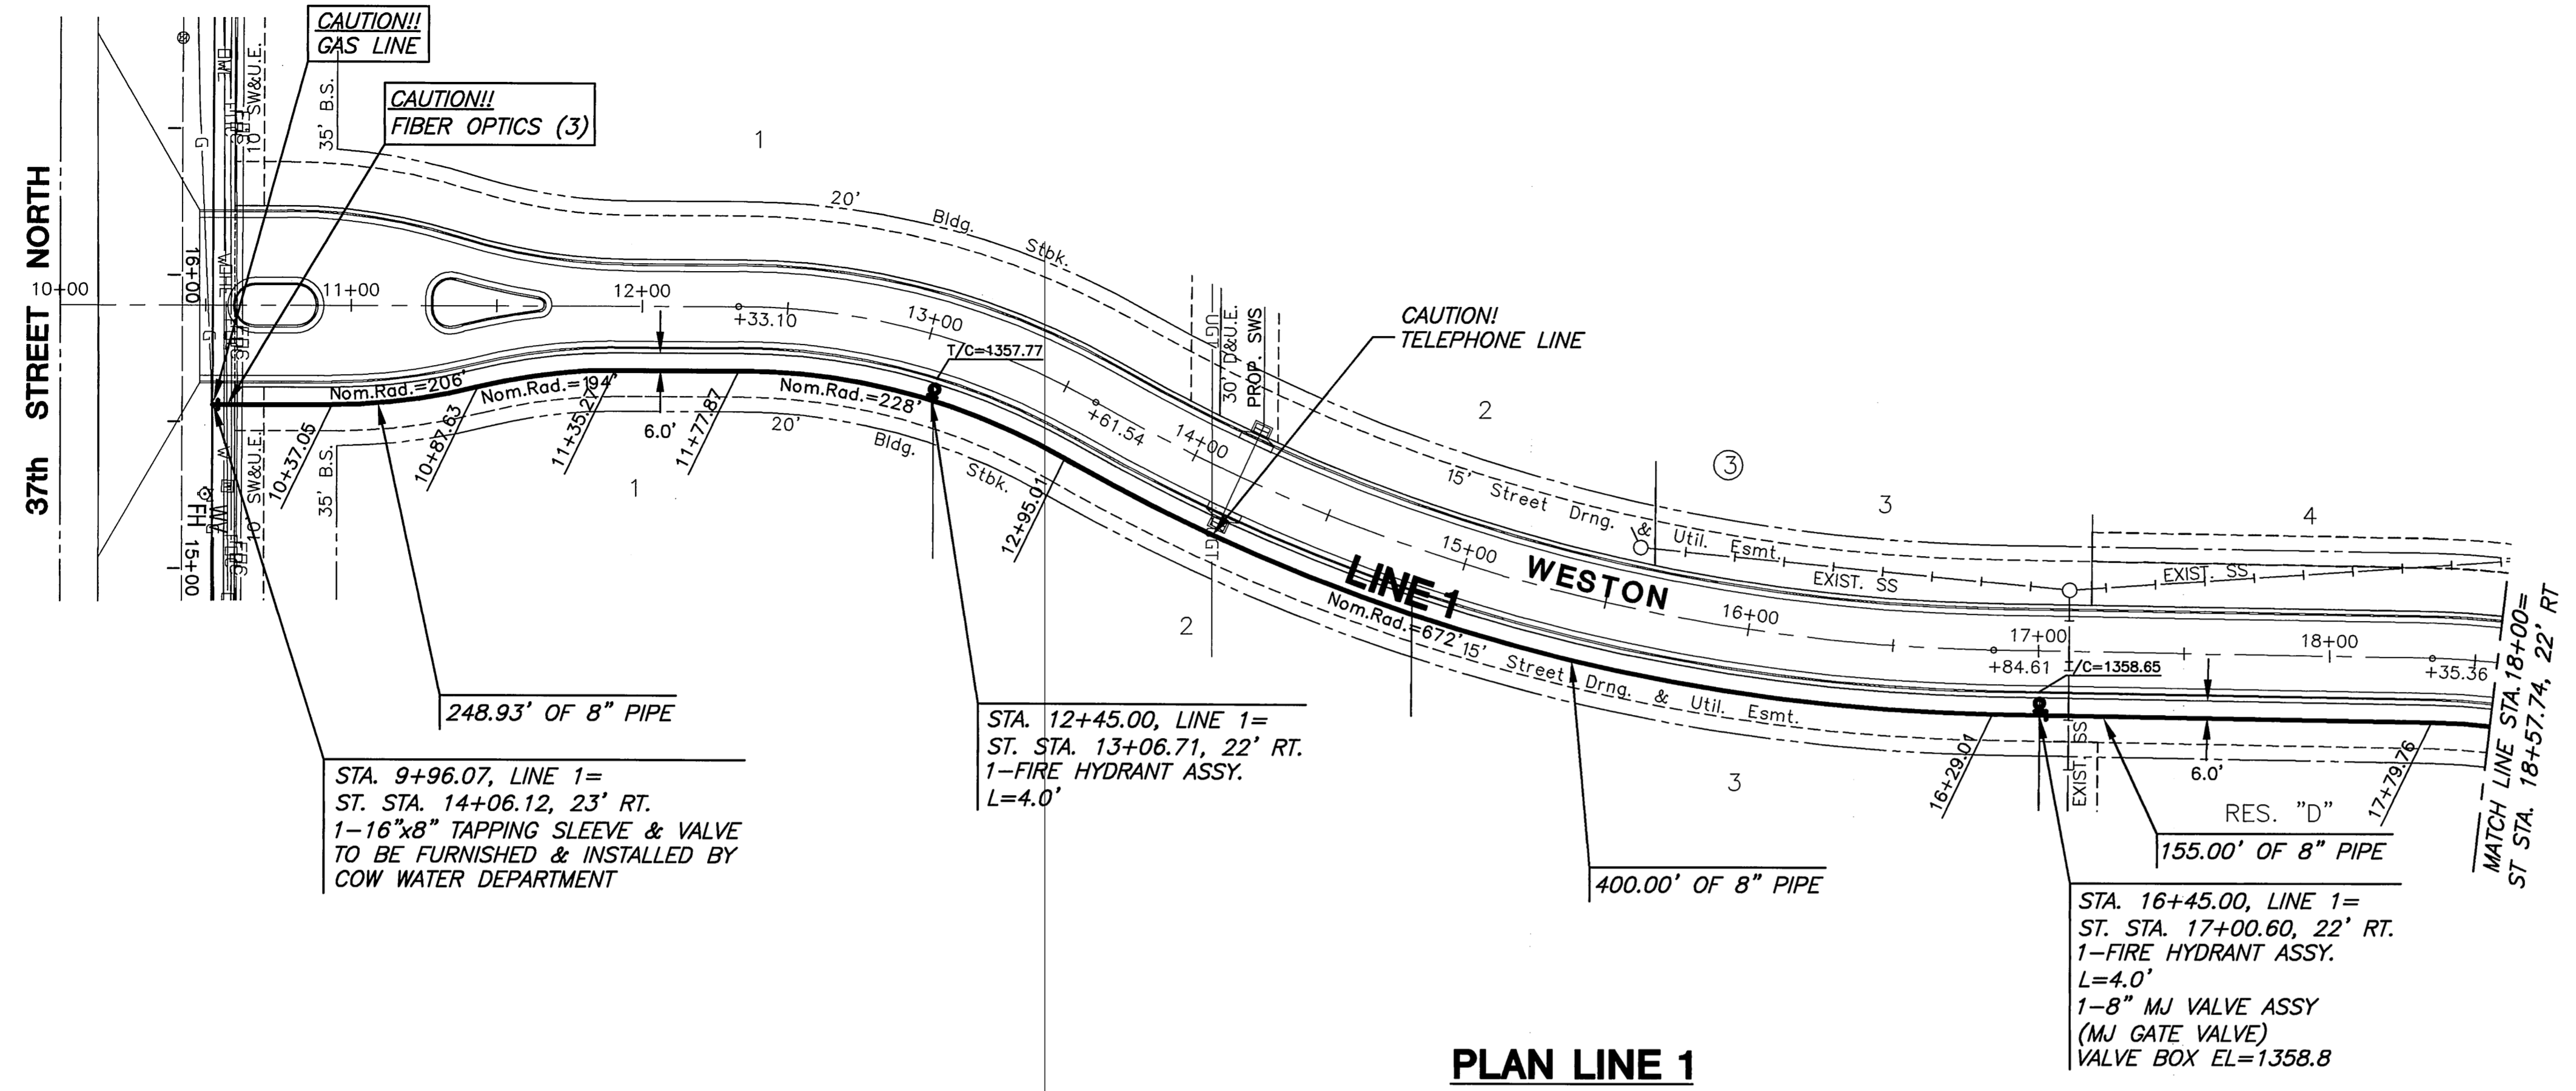

NOTE:  
CONTRACTOR TO VERIFY  
LOCATION AND ELEVATION OF  
EXIST. 16" WATER LINE PRIOR  
TO CONSTRUCTION.

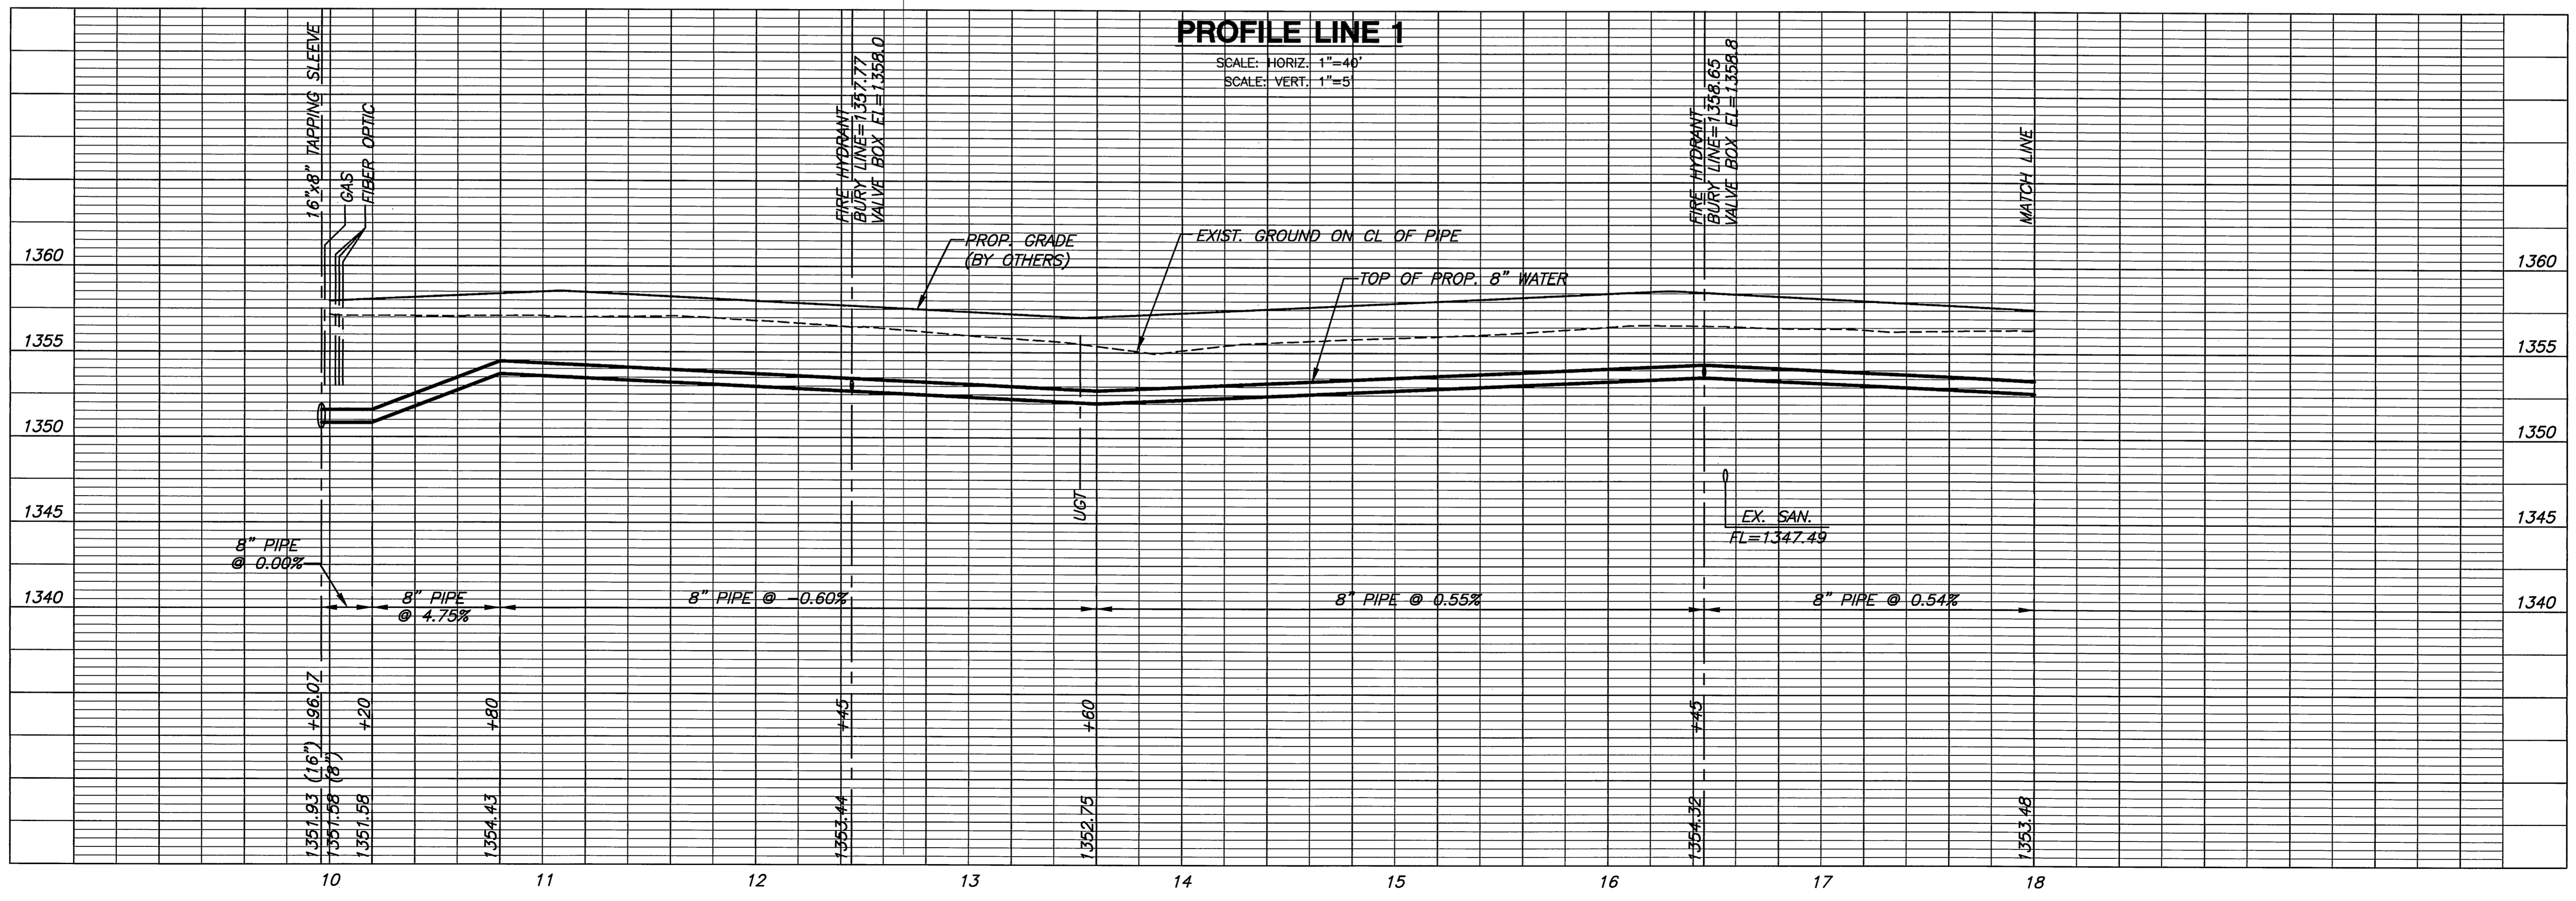

PLOTED: Tuesday, August 16, 2011 10:22AM

J:\PROJECTS\2010\1001010582\_PREMIER\_HAMPTON SQUARE\_2ND\5-CIVIL\CAD\WTR\10582\_C1.DWG

**LINE 1**  
SHEET TITLE  
448-90529  
PROJECT NUMBER

DFL, KKL, GJA  
DESIGNED DRAWN CHECKED

ISSUED  
August 2011  
REVISED

SHEET NO.  
**3 of 11**