

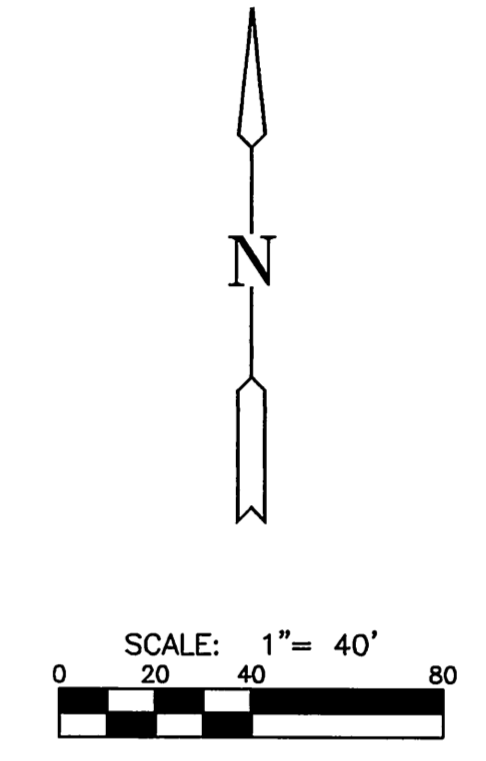


WATER DISTRIBUTION SYSTEM
HAMPTON SQUARE SECOND

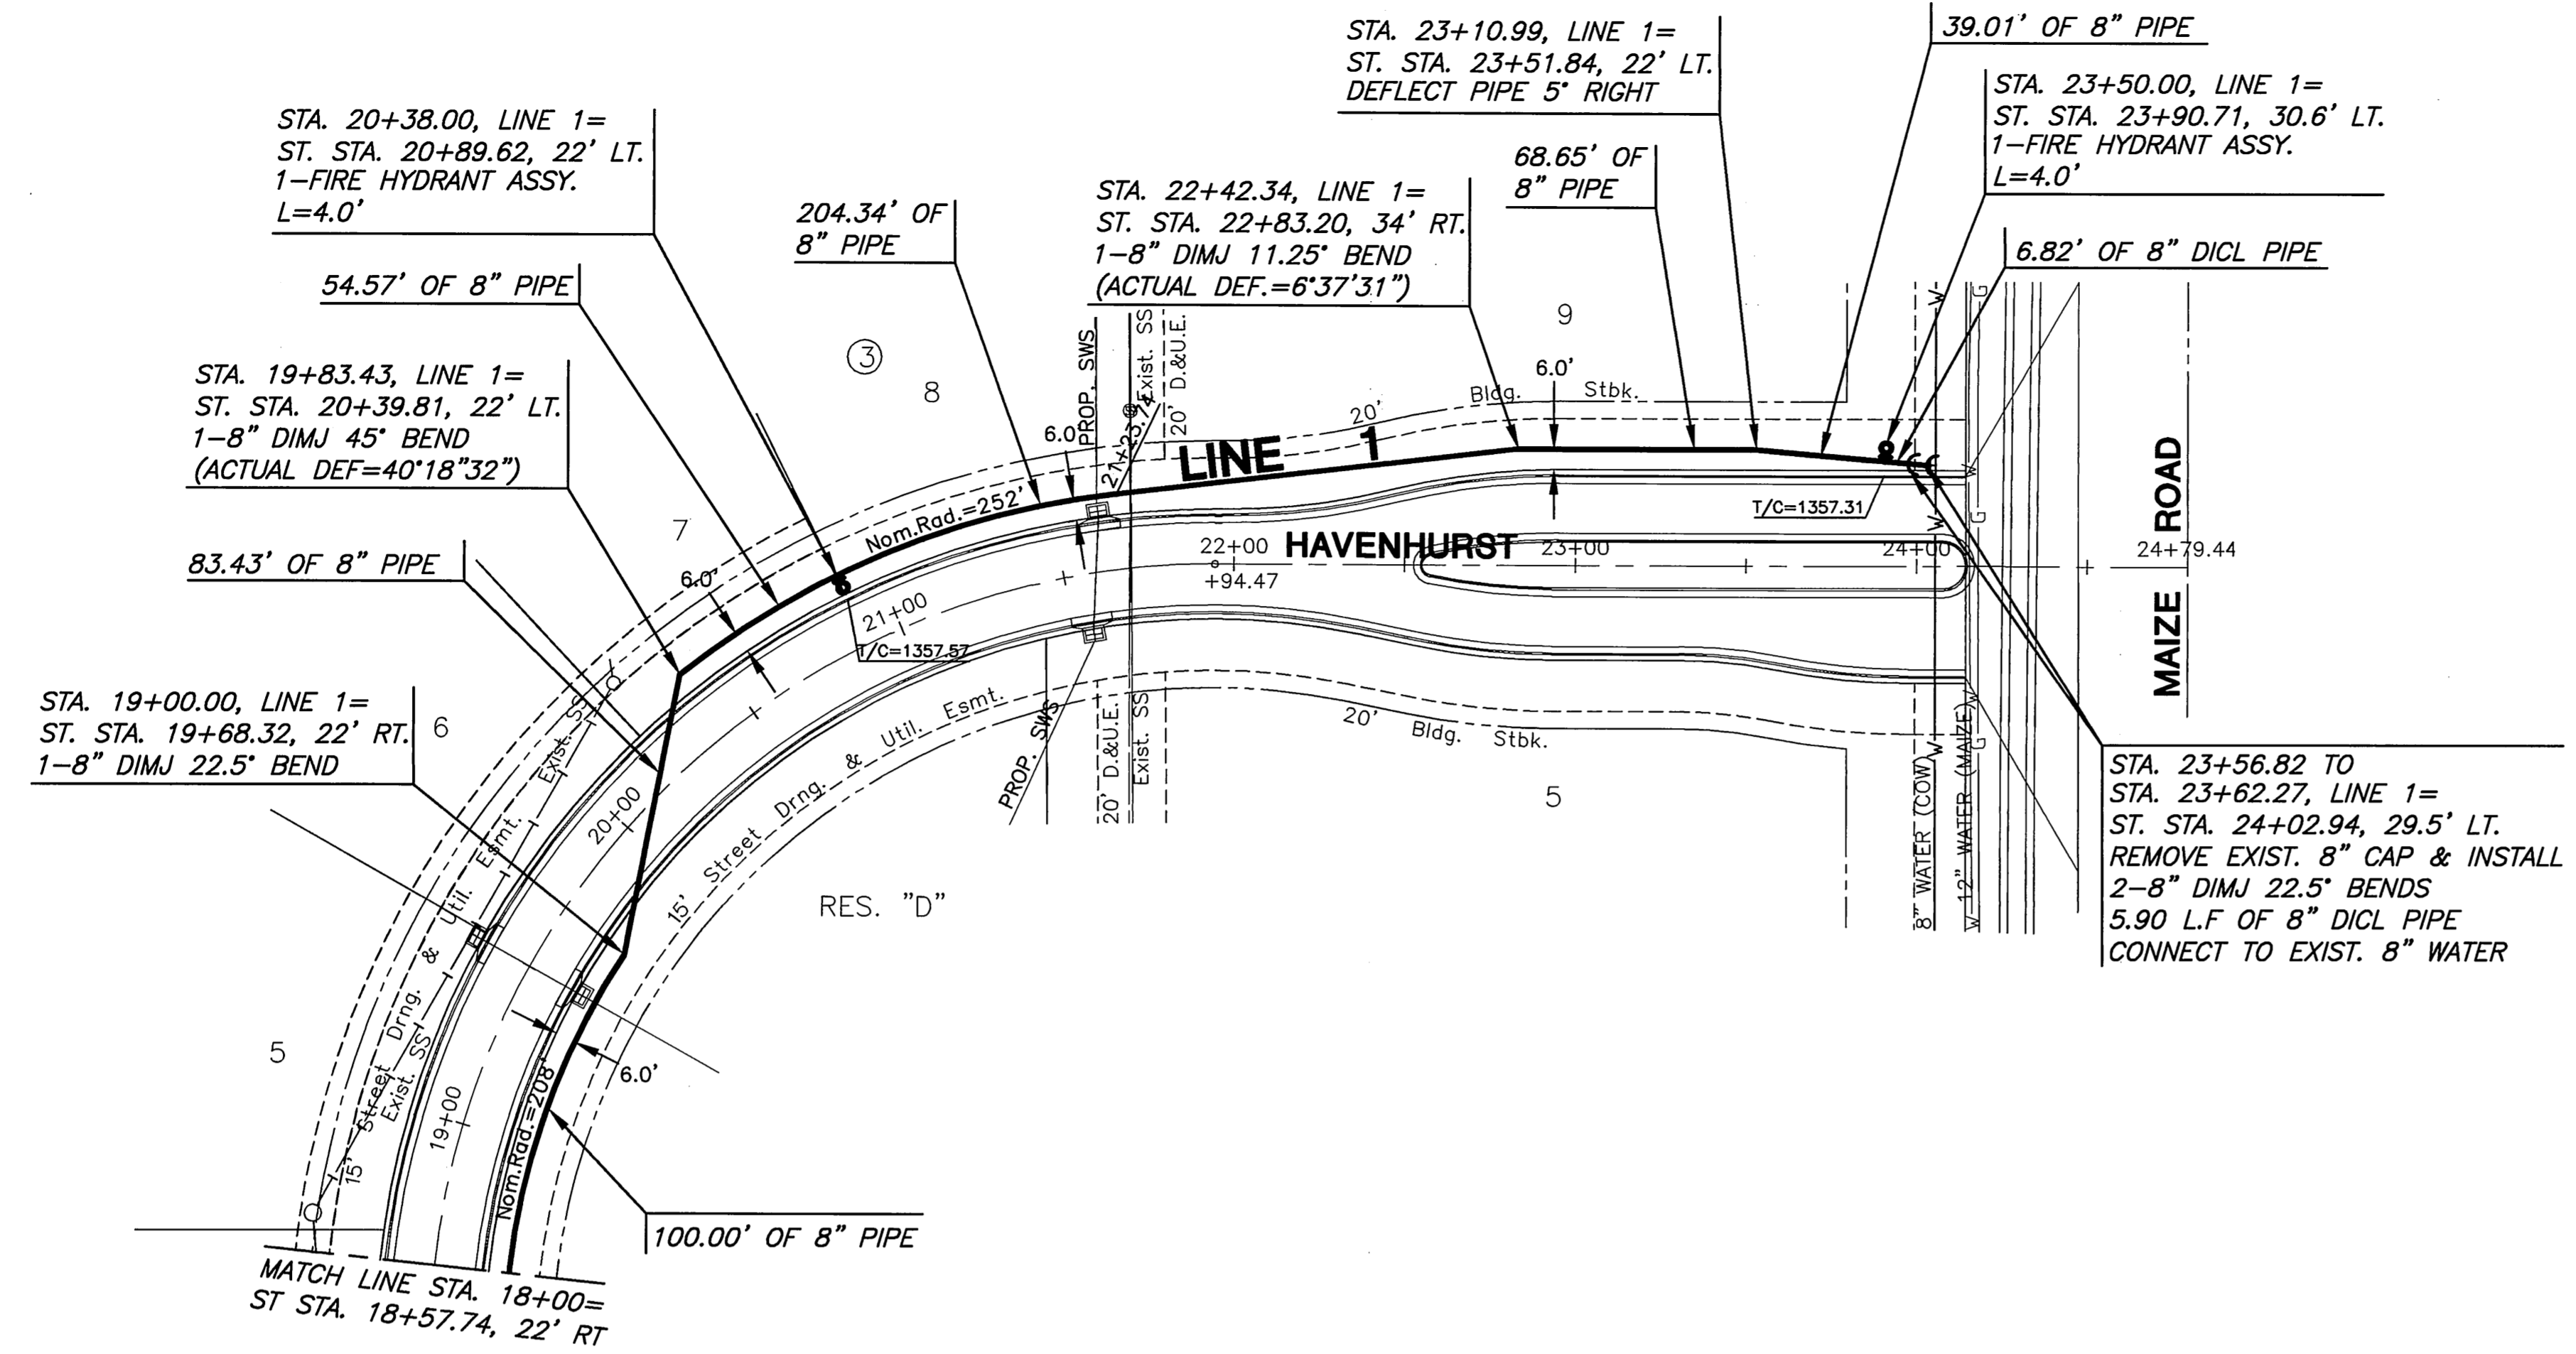

NOTE:
CONTRACTOR TO VERIFY LOCATION AND ELEVATION OF EXIST. 8" WATER LINE PRIOR TO CONSTRUCTION.

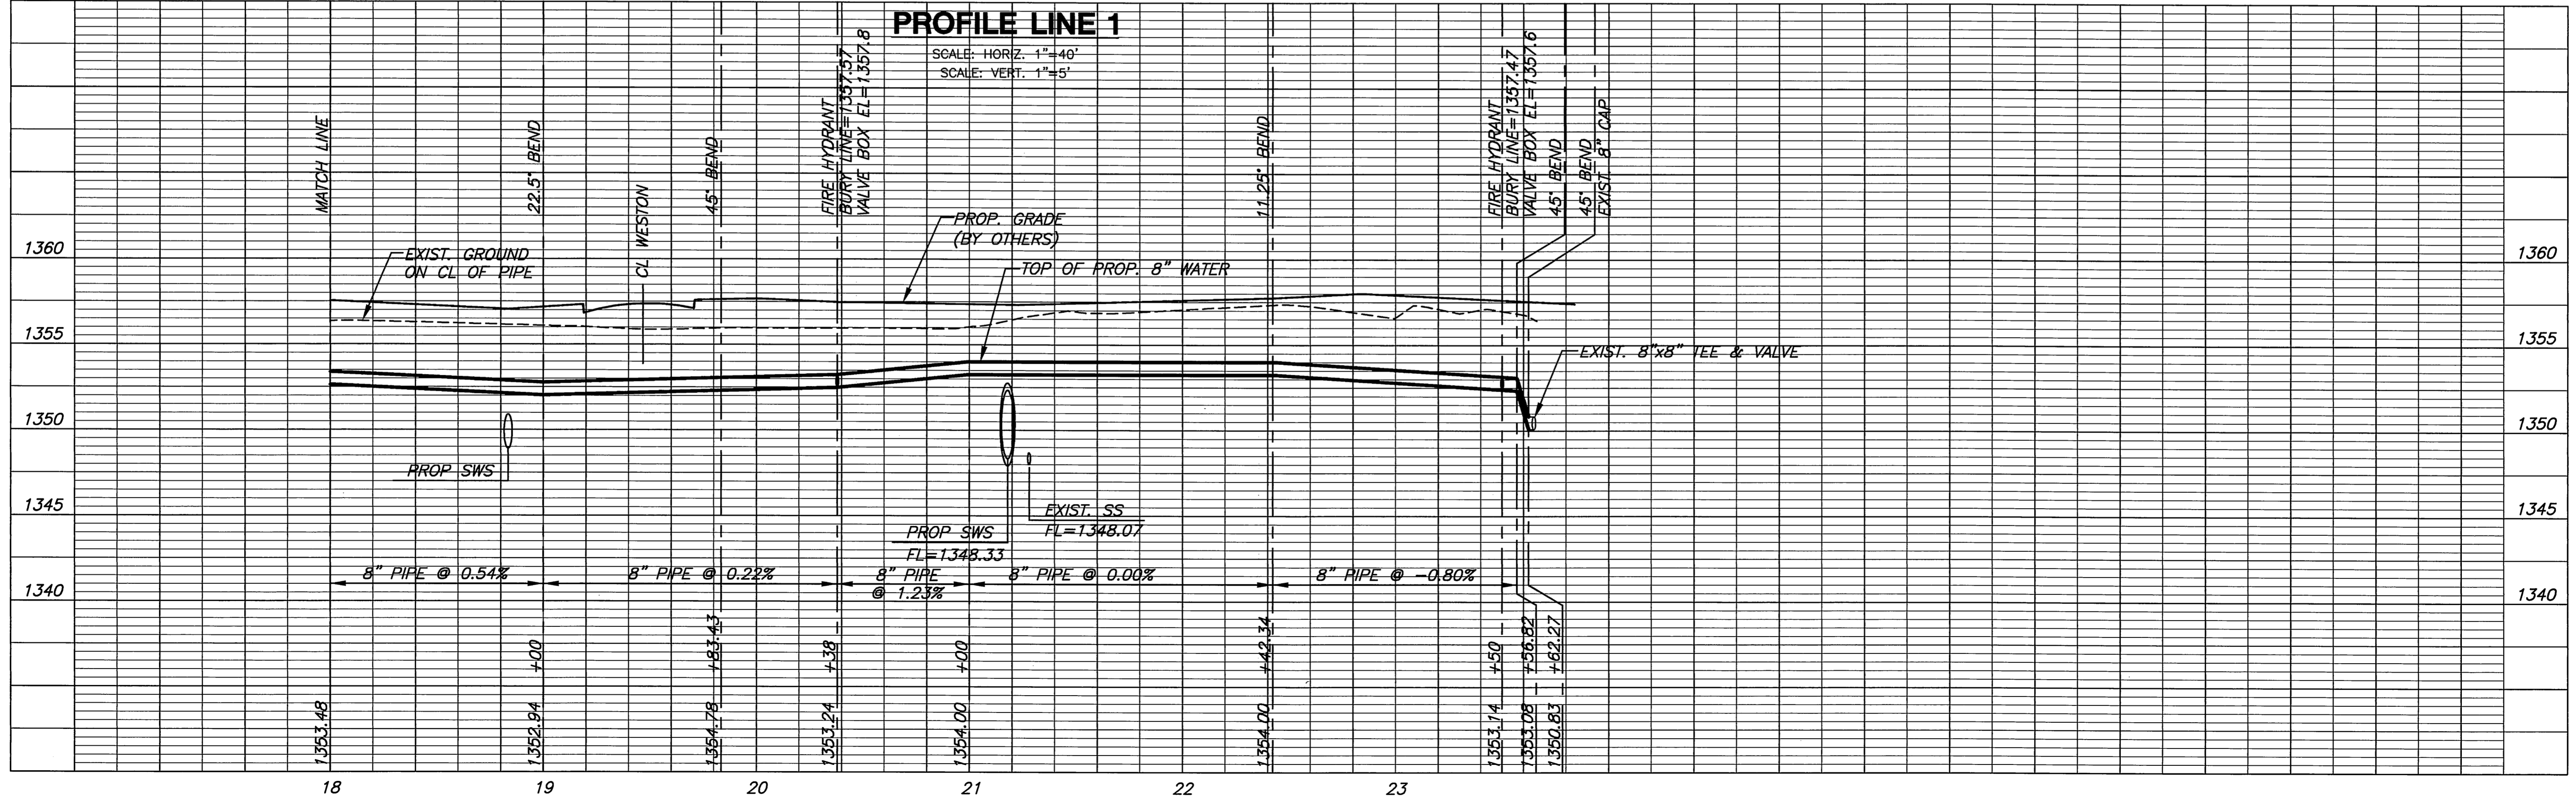

LINE 1
SHEET TITLE
448-90529
PROJECT NUMBER

DFL, KKL, GJA
DESIGNED DRAWN CHECKED

ISSUED August 2011
REVISED

SHEET NO.
4 of 11