



Plotted By: cp  
 FILE: I:\2010\10291\10291-SWPPP.dgn  
 Date: 7/26/2011 11:45:38 AM

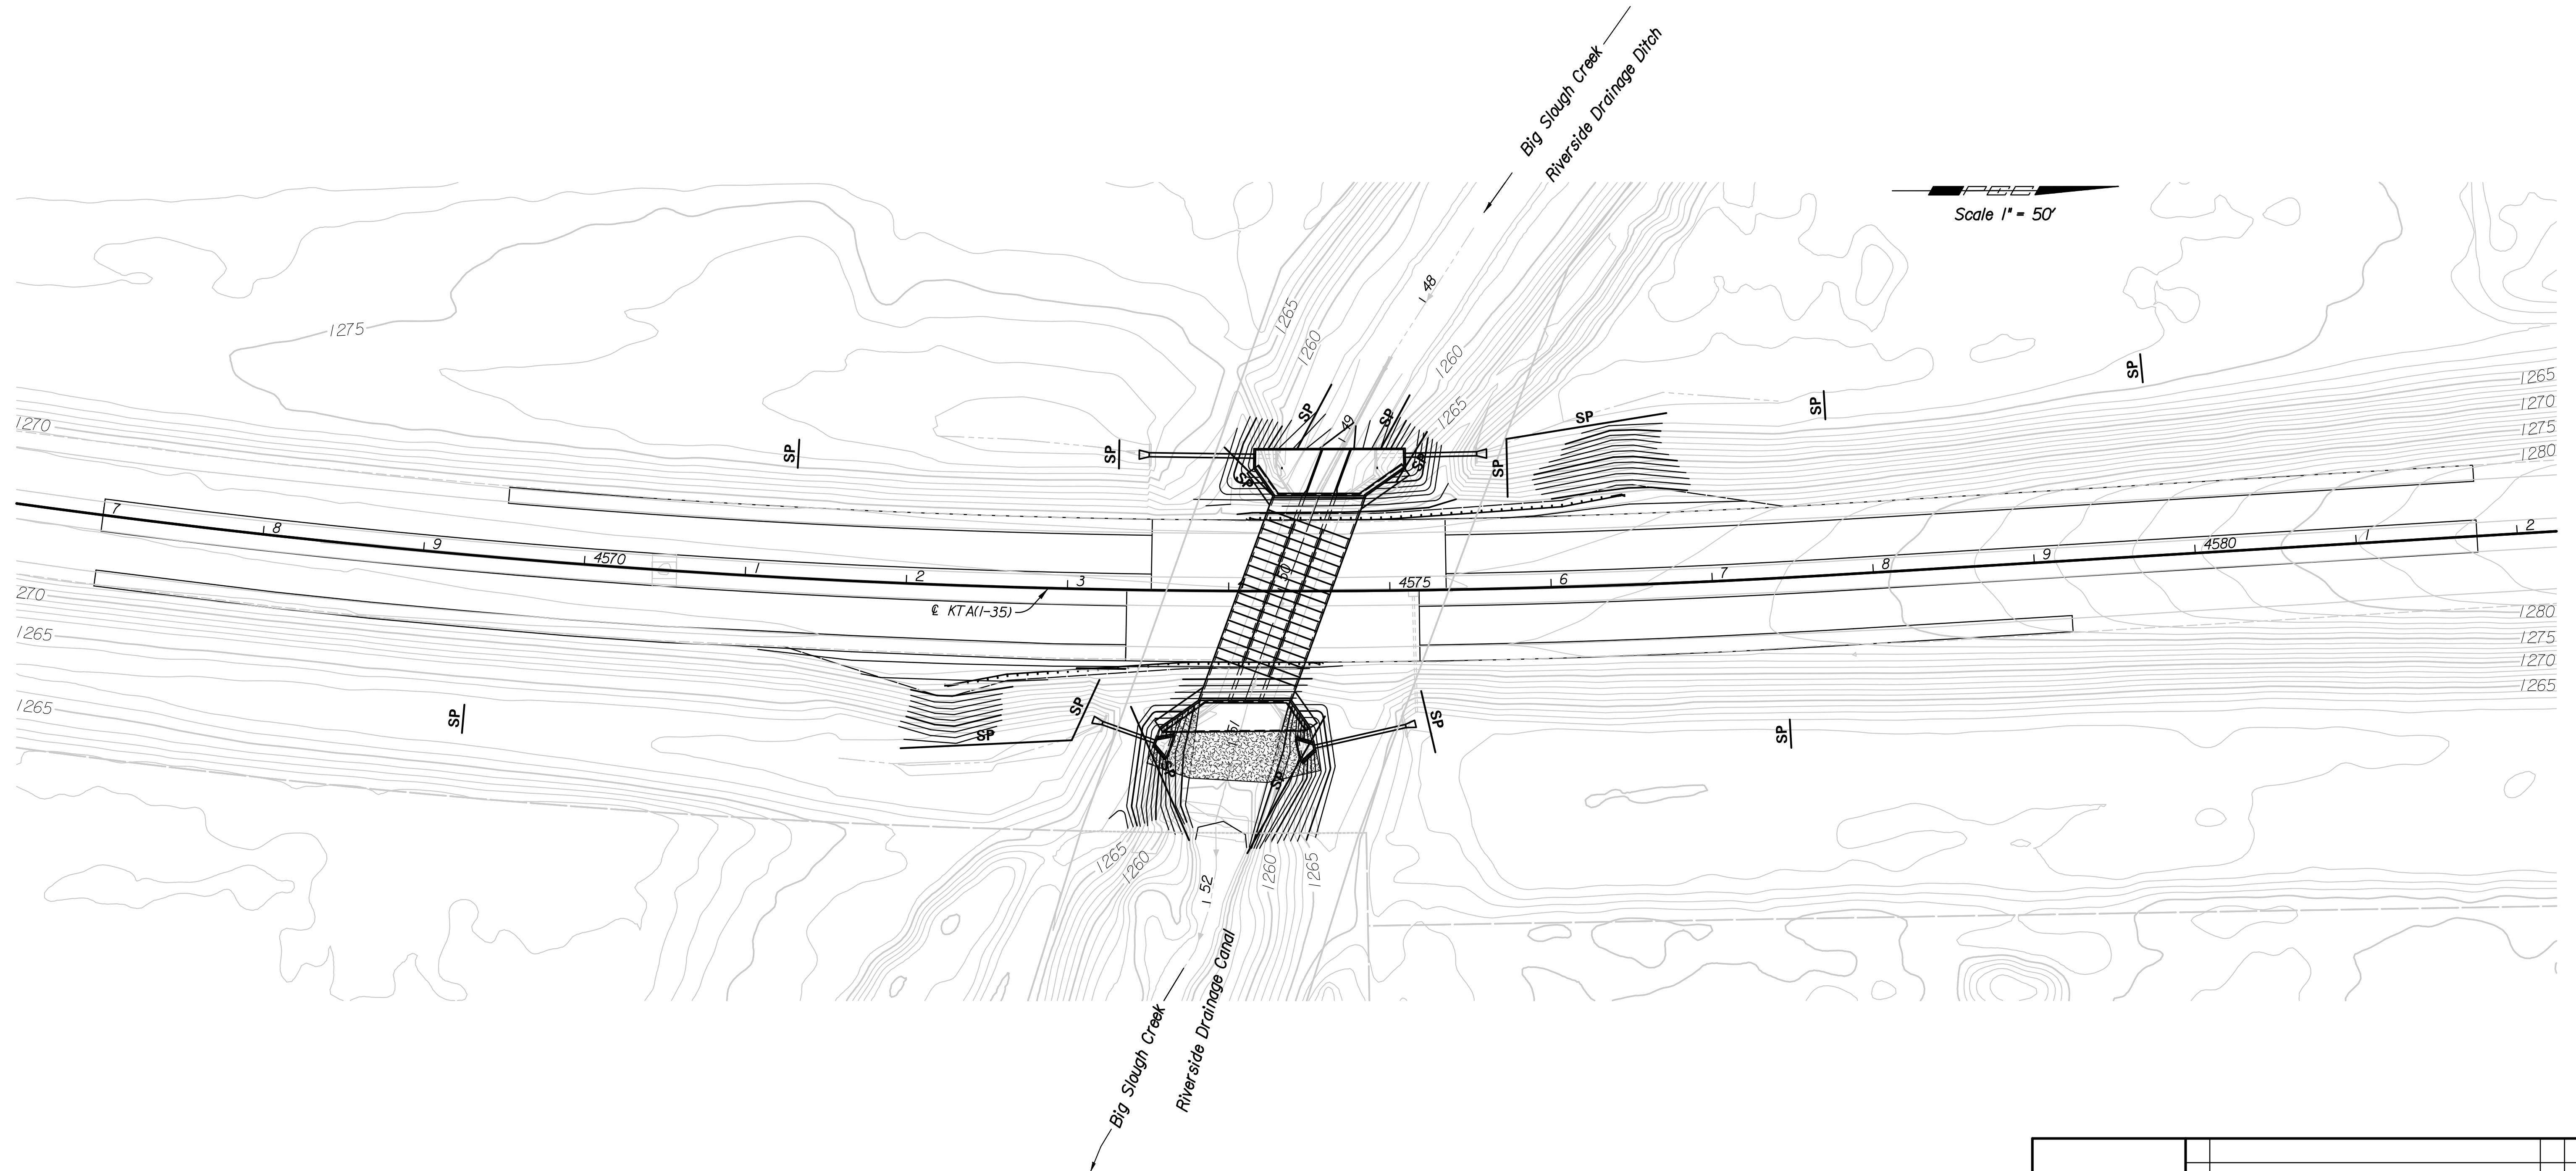

**LEGEND**

SP Stream Protection (Silt Fence)

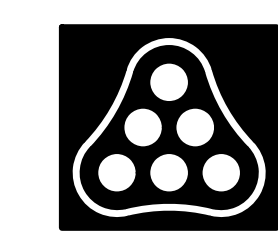

No.	Revision	By	Date
KTA AT BIG SLOUGH			
<b>SWPPP</b>			
JAMES L. ARMOUR, P.E.—CITY ENGINEER CITY OF WICHITA PROJECT NO. 468-84636			
<b>Professional Engineering Consultants, P.A.</b> 303 S. TOPEKA • WICHITA, KANSAS 67202 316-262-2691 • FAX 316-262-3003			
Designed by	RAS	Job No.	10291
Drawn by	DRP	Date	August, 2011
			Sht. 28 of 63