


1" = 500'

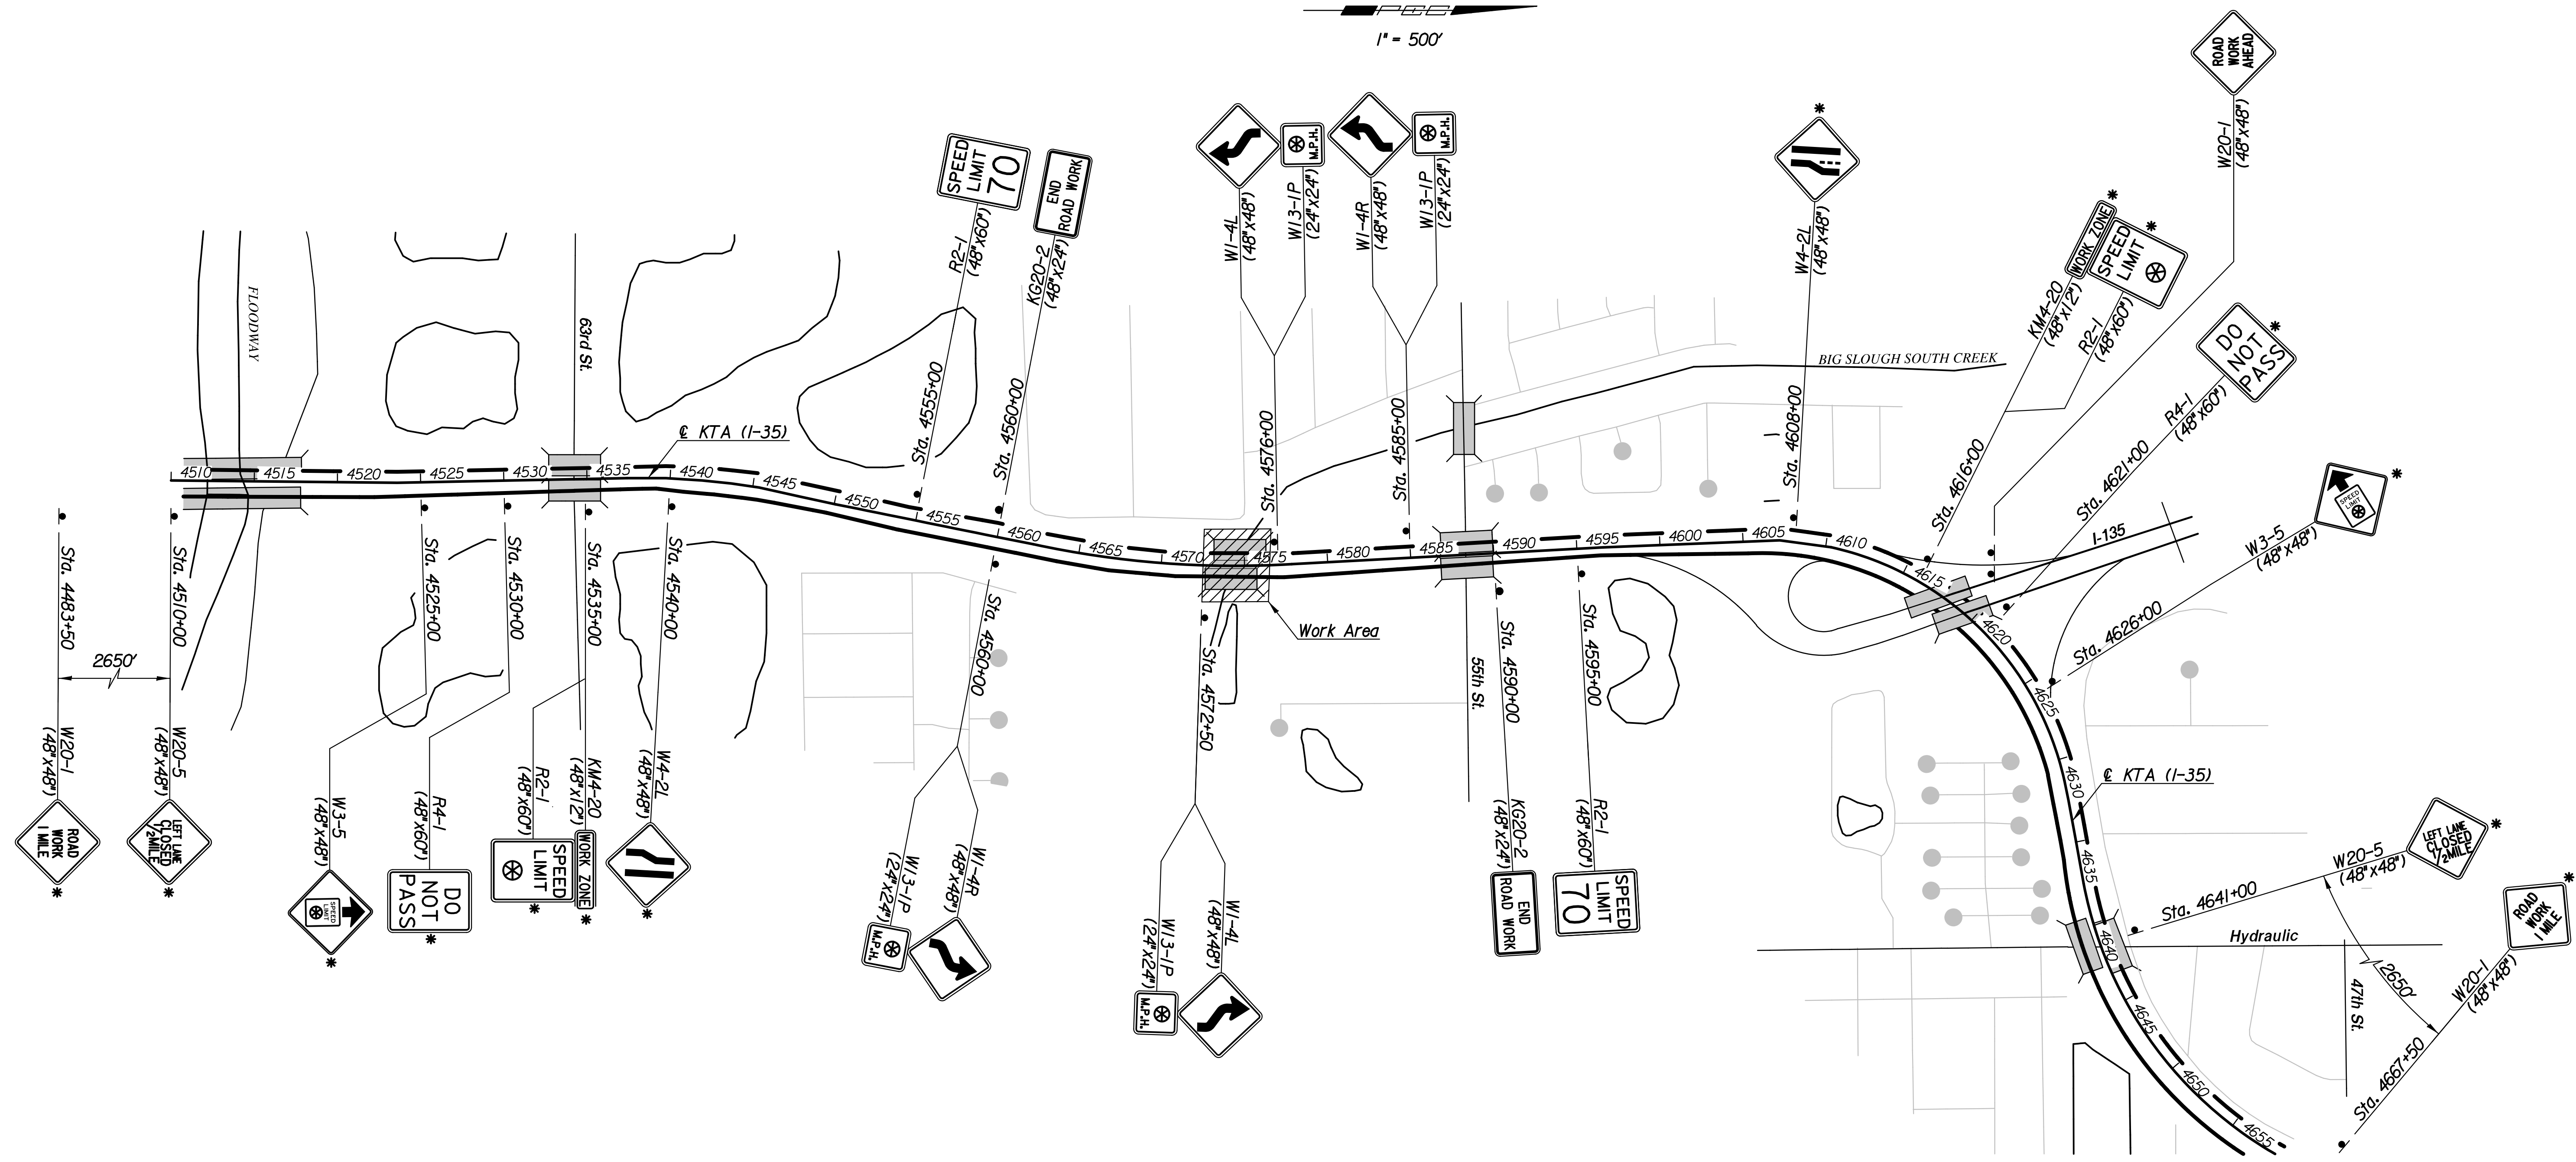

* - Sign placed in both median and outside shoulder areas (2 signs required).

No.	Revision	By	Date
KTA AT BIG SLOUGH TRAFFIC CONTROL SIGNING PLAN STAGE 2 JAMES L. ARMOUR, P.E.—CITY ENGINEER CITY OF WICHITA PROJECT NO. 468-84636 Professional Engineering Consultants, P.A. 303 S. TOPEKA • WICHITA, KANSAS 67202 316-262-2691 • FAX 316-262-3003			
Designed by	D.R.M.	Job No.	10291
Drawn by	C.P.	Date	August, 2011
			Sht. 38 of 63