


STATE	PROJECT NO.	YEAR	SHEET NO.	TOTAL SHEETS
KANSAS	468-84636	2011	58	63

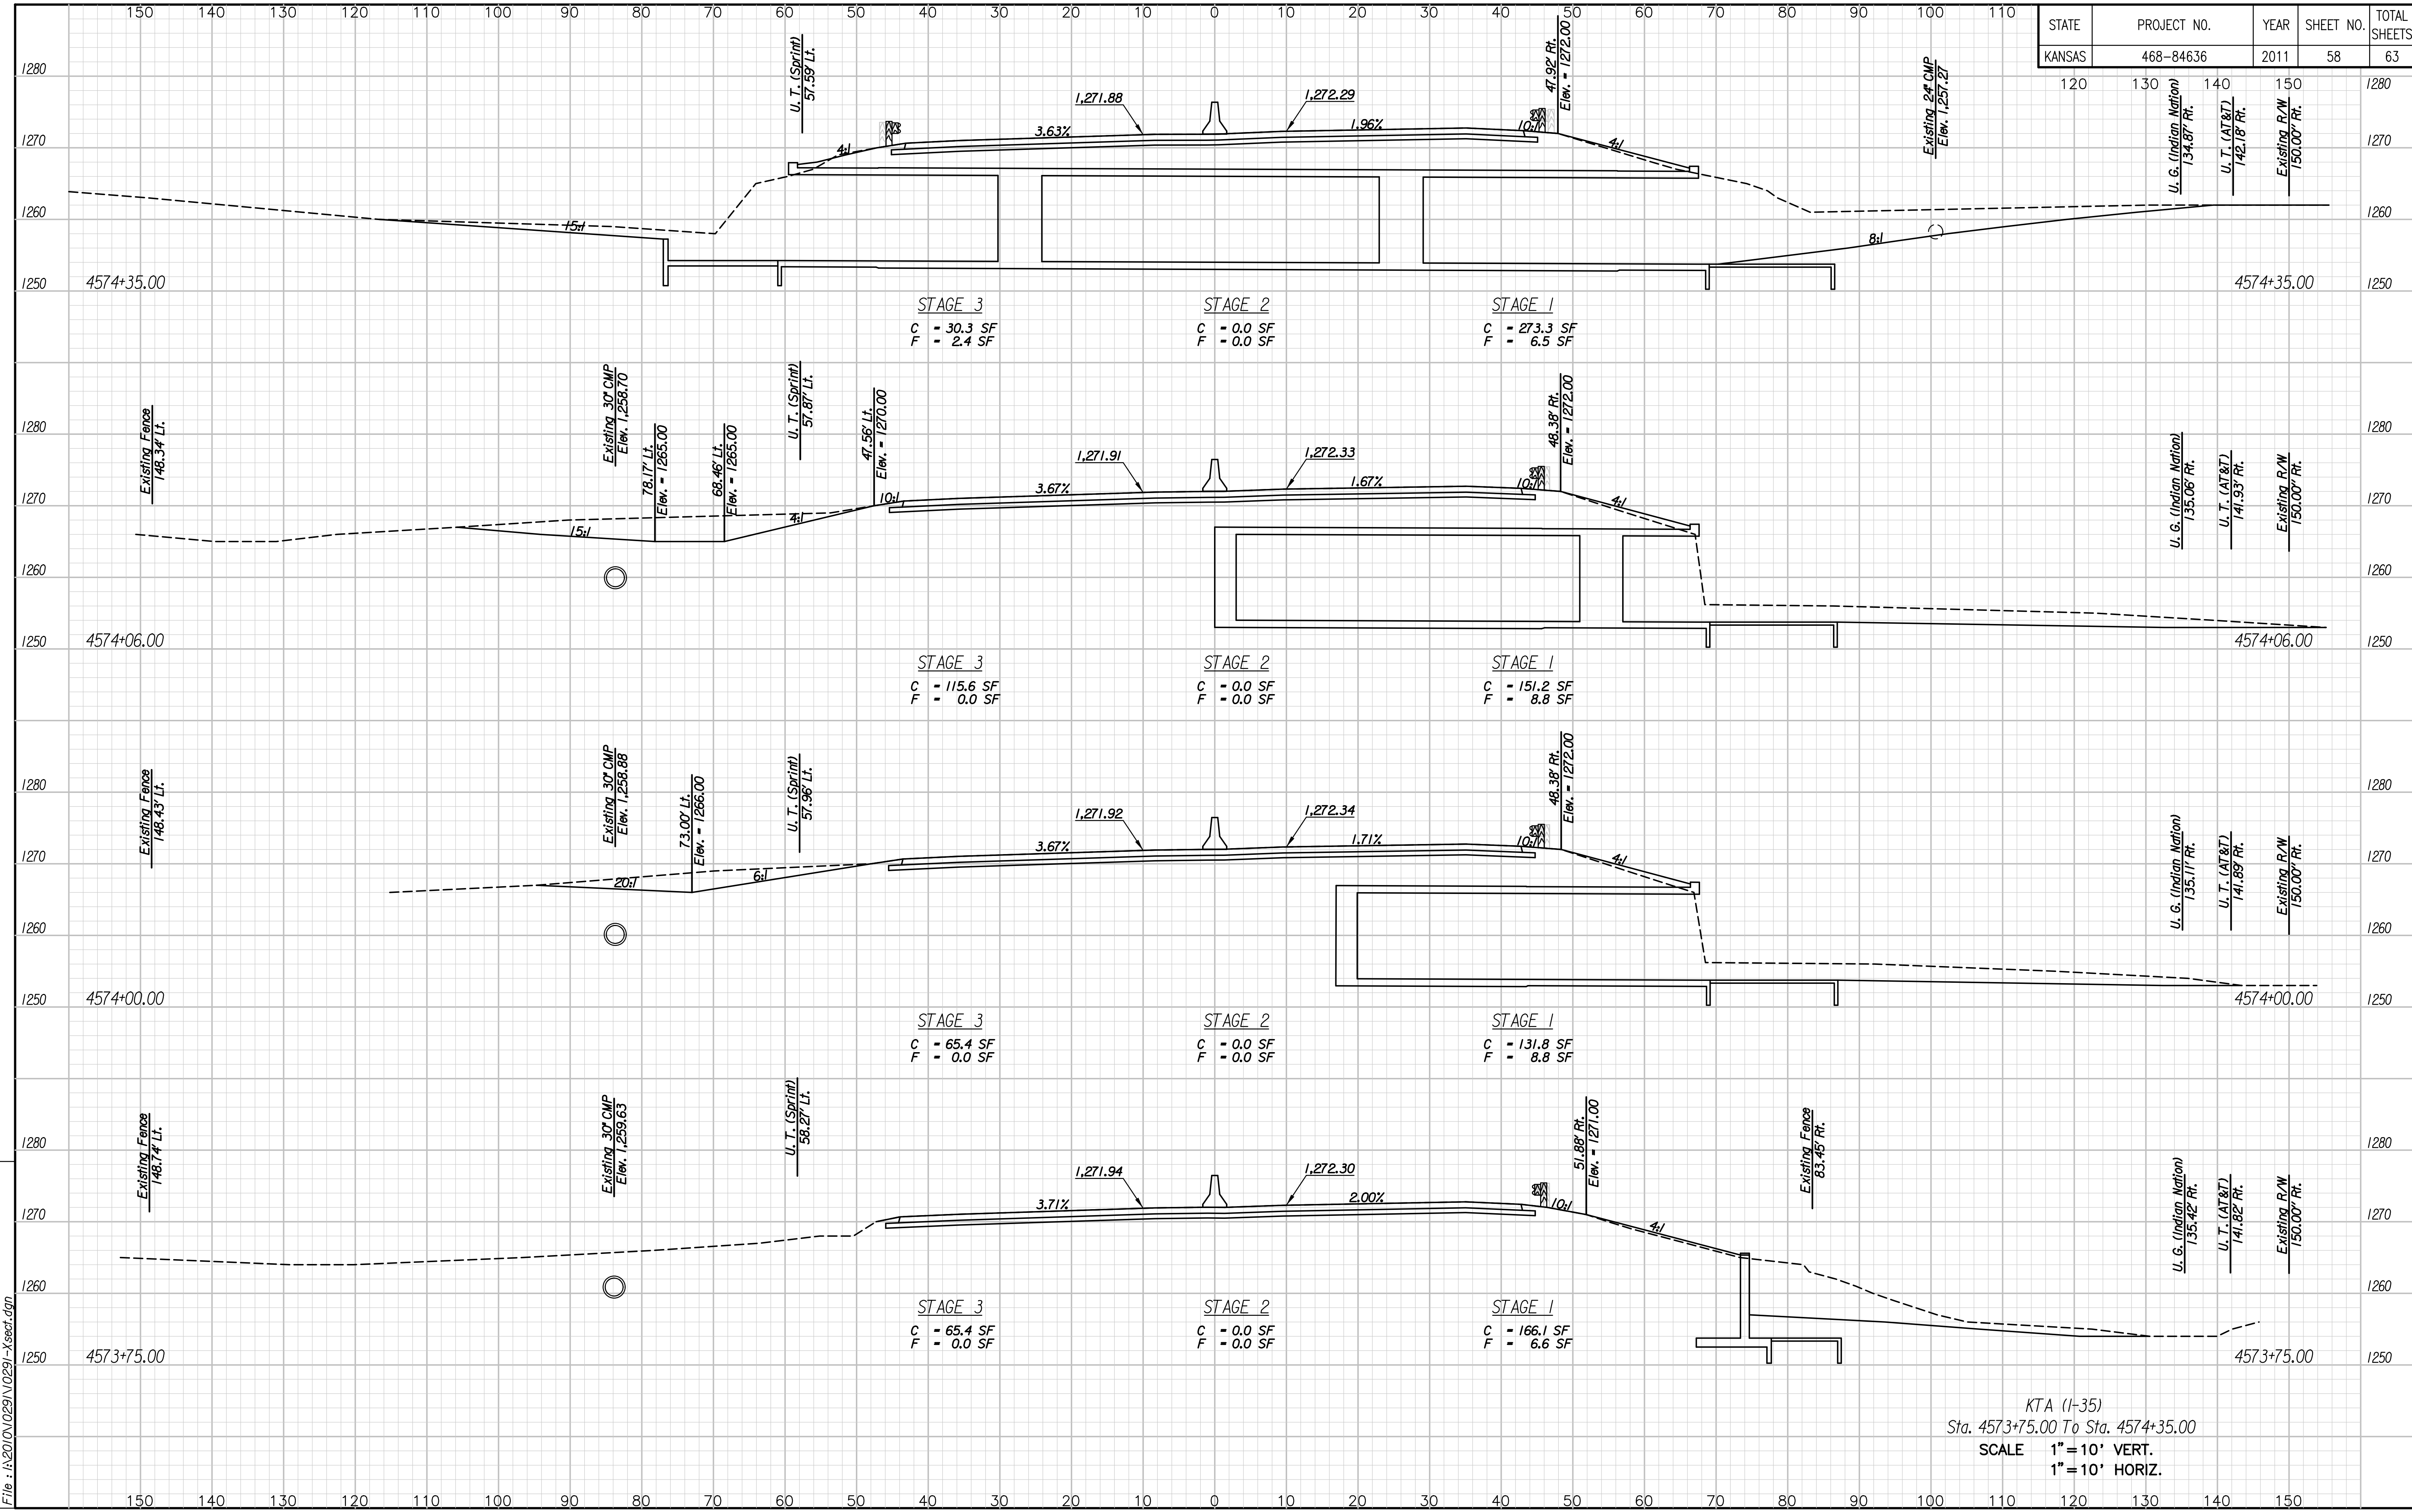

Drawn By: csp
 File: I:\2010\1029\10291-Xsect.dgn
 Plotted: 7/26/2011

KTA (I-35)
 Sta. 4573+75.00 To Sta. 4574+35.00
 SCALE 1" = 10' VERT.
 1" = 10' HORIZ.