


STATE	PROJECT NO.	YEAR	SHEET NO.	TOTAL SHEETS
KANSAS	468-84636	2011	59	63

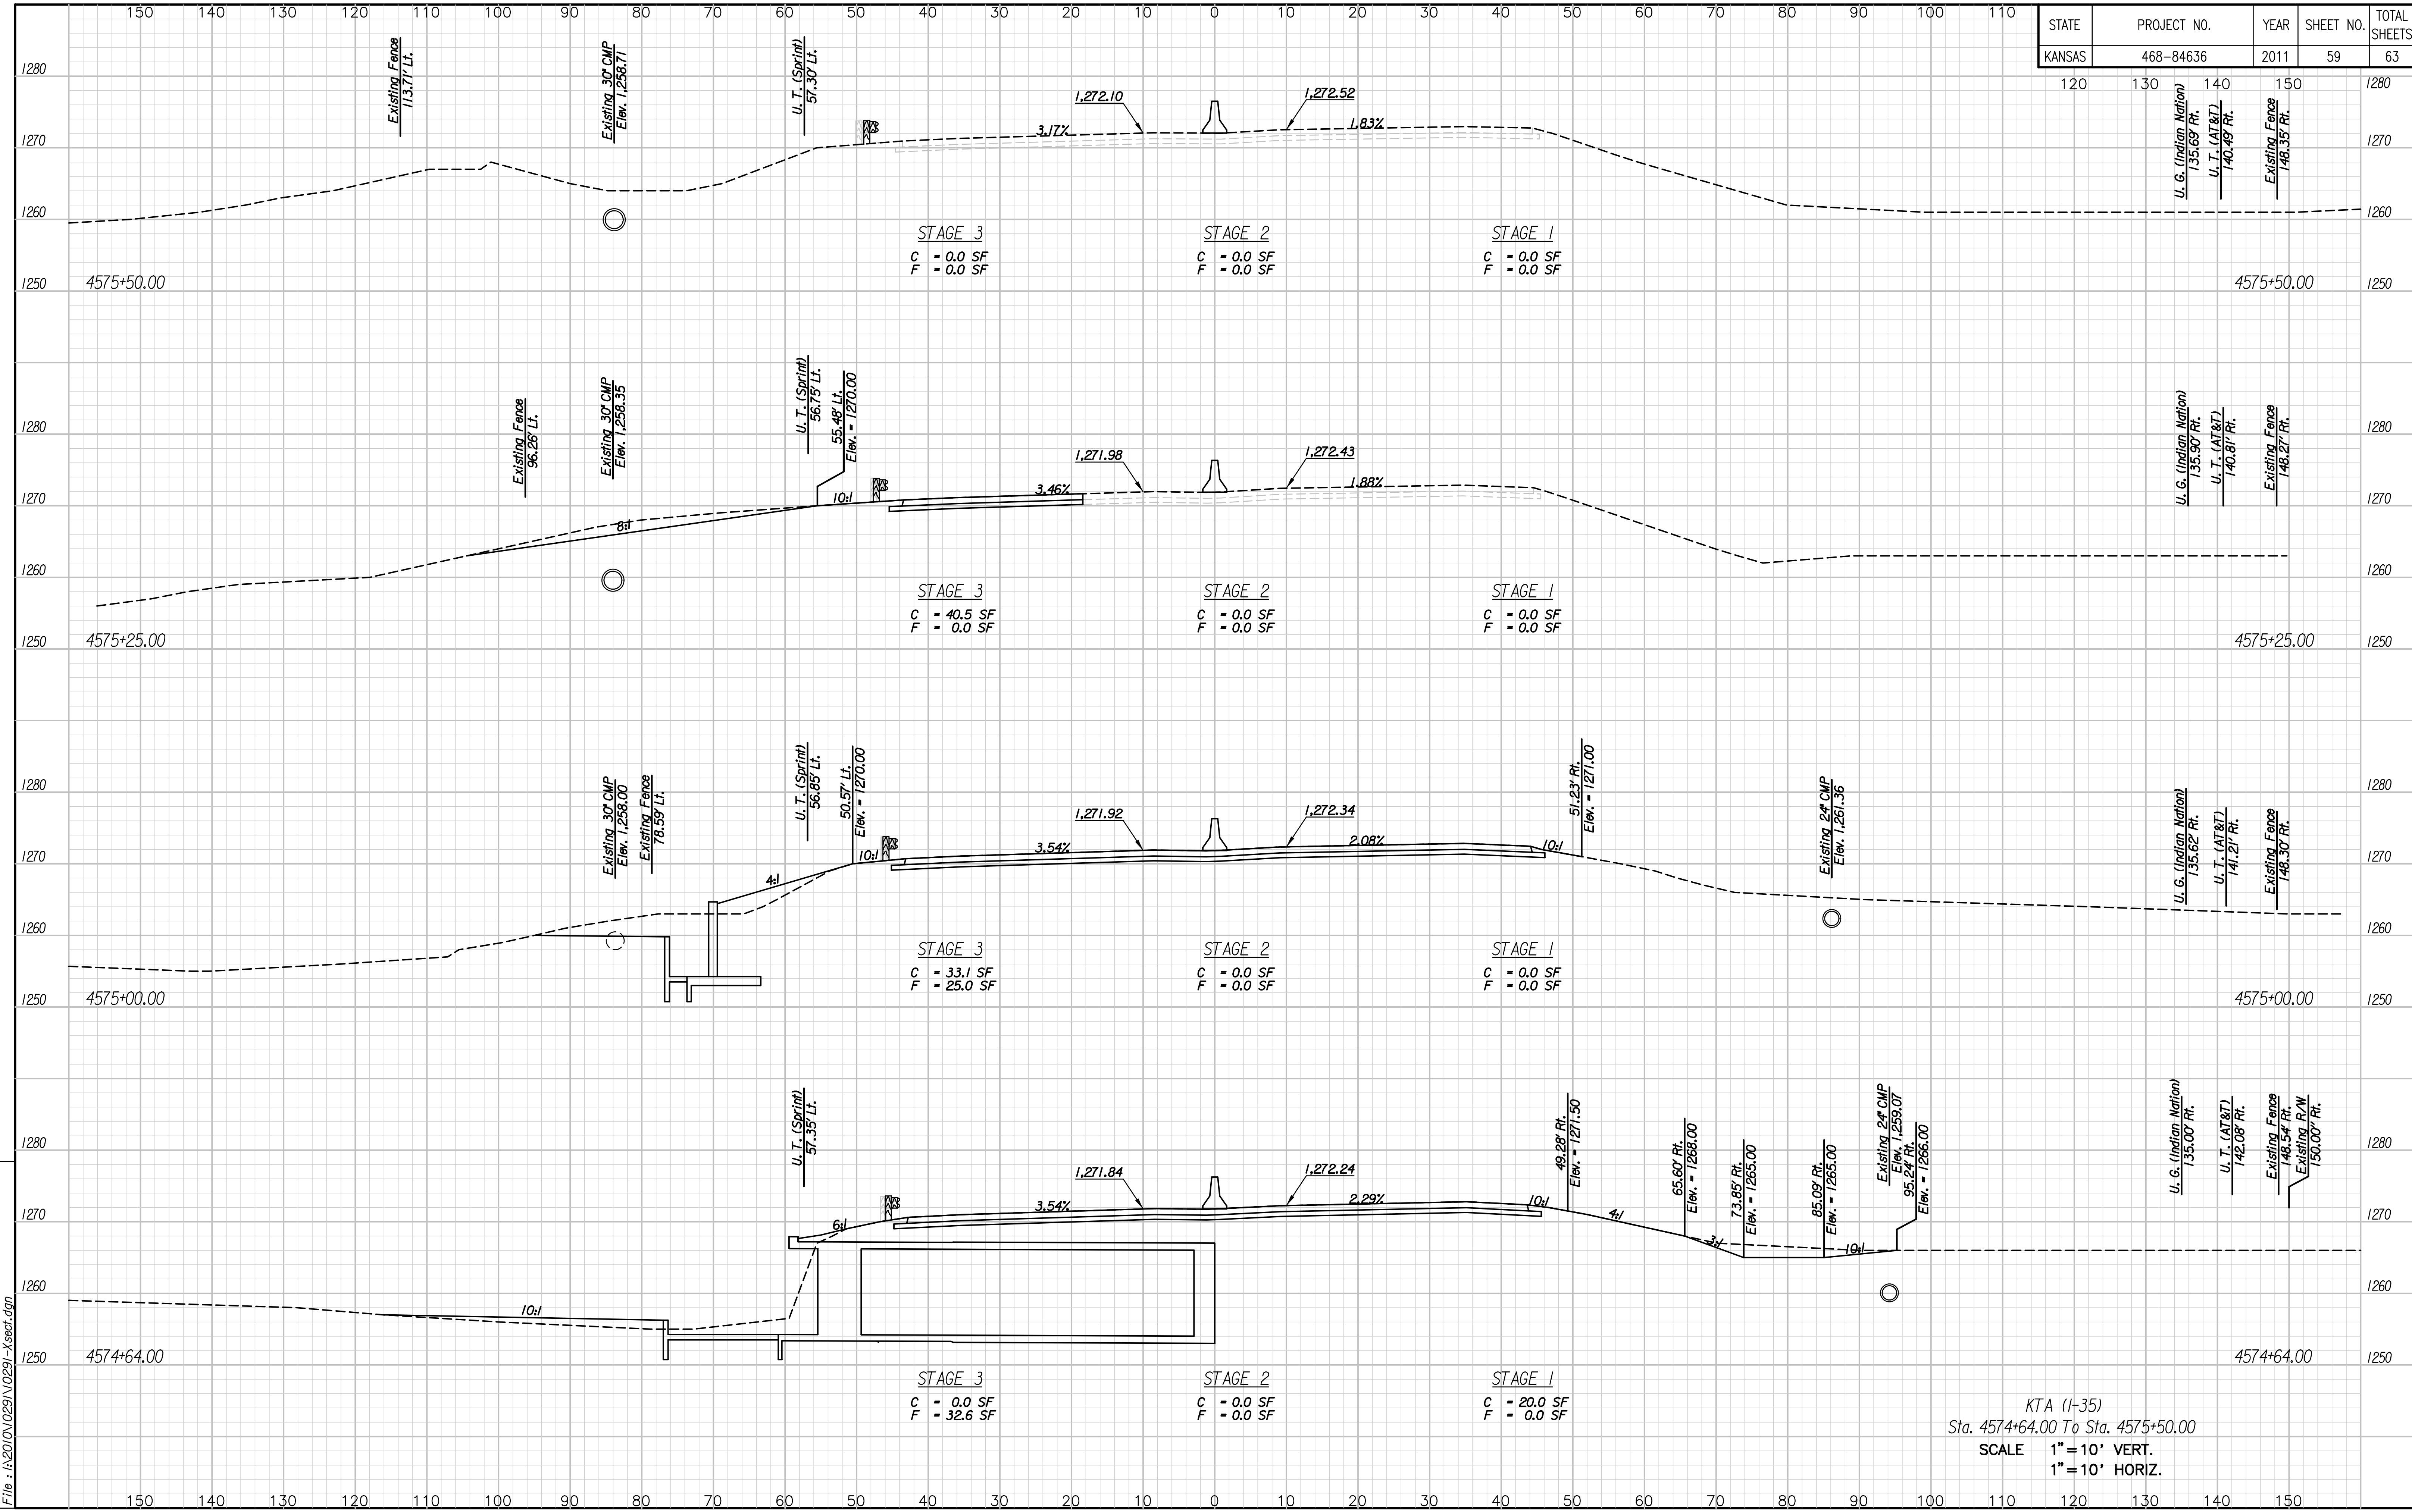

Drawn By: esp  
 File: I:\2010\1029\10291-Xsect.dgn  
 Plotted: 7/26/2011

KTA (I-35)  
 Sta. 4574+64.00 To Sta. 4575+50.00  
 SCALE 1" = 10' VERT.  
 1" = 10' HORIZ.